


Shoring I.D. No.	Estimated Average Height (ft.)	Quantity (sq. ft.)
7	6.5 FT.	163 SQ. FT.
8	7.5 FT.	263 SQ. FT.

10/24/2014 p:\t\p\projects-r\2915d\traffic\trafficcontrol\cp\R2915D\_TC\_PHL\_TMP16.dgn User:scodts

APPROVED: *J. W. Woolard* DATE: 10/30/2014

SEAL

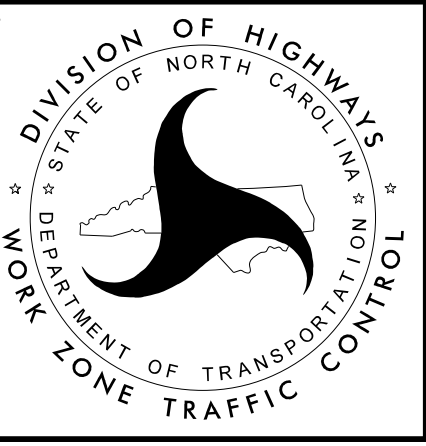

PHASE I DETAILS