


Shoring I.D. No.	Estimated Average Height (ft.)	Quantity (sq. ft.)
9	4.9 FT.	98 SQ. FT.

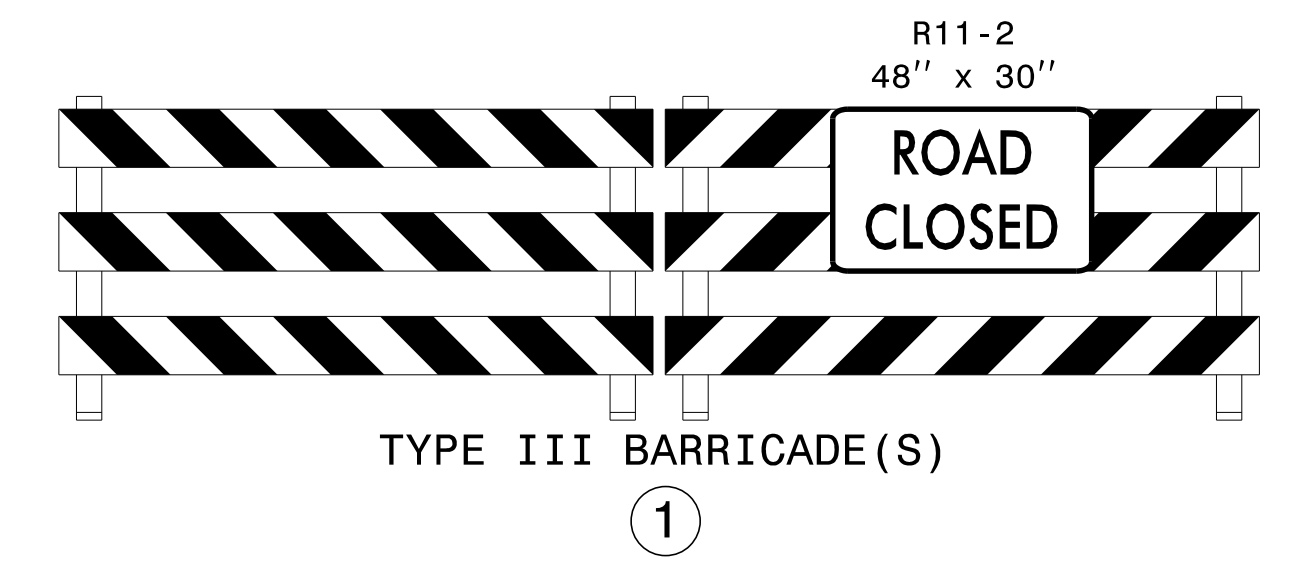

APPROVED: *J. W. Woolard* DATE: 10/30/2014

DocuSigned by:
J. W. Woolard

PHASE I DETAILS

10/24/2014 p:\tj\pco\projects-r\2915d\traffic\trafficcontrol\cp\R2915D_TC_PHL_TMP17.dgn User:tscoodts