
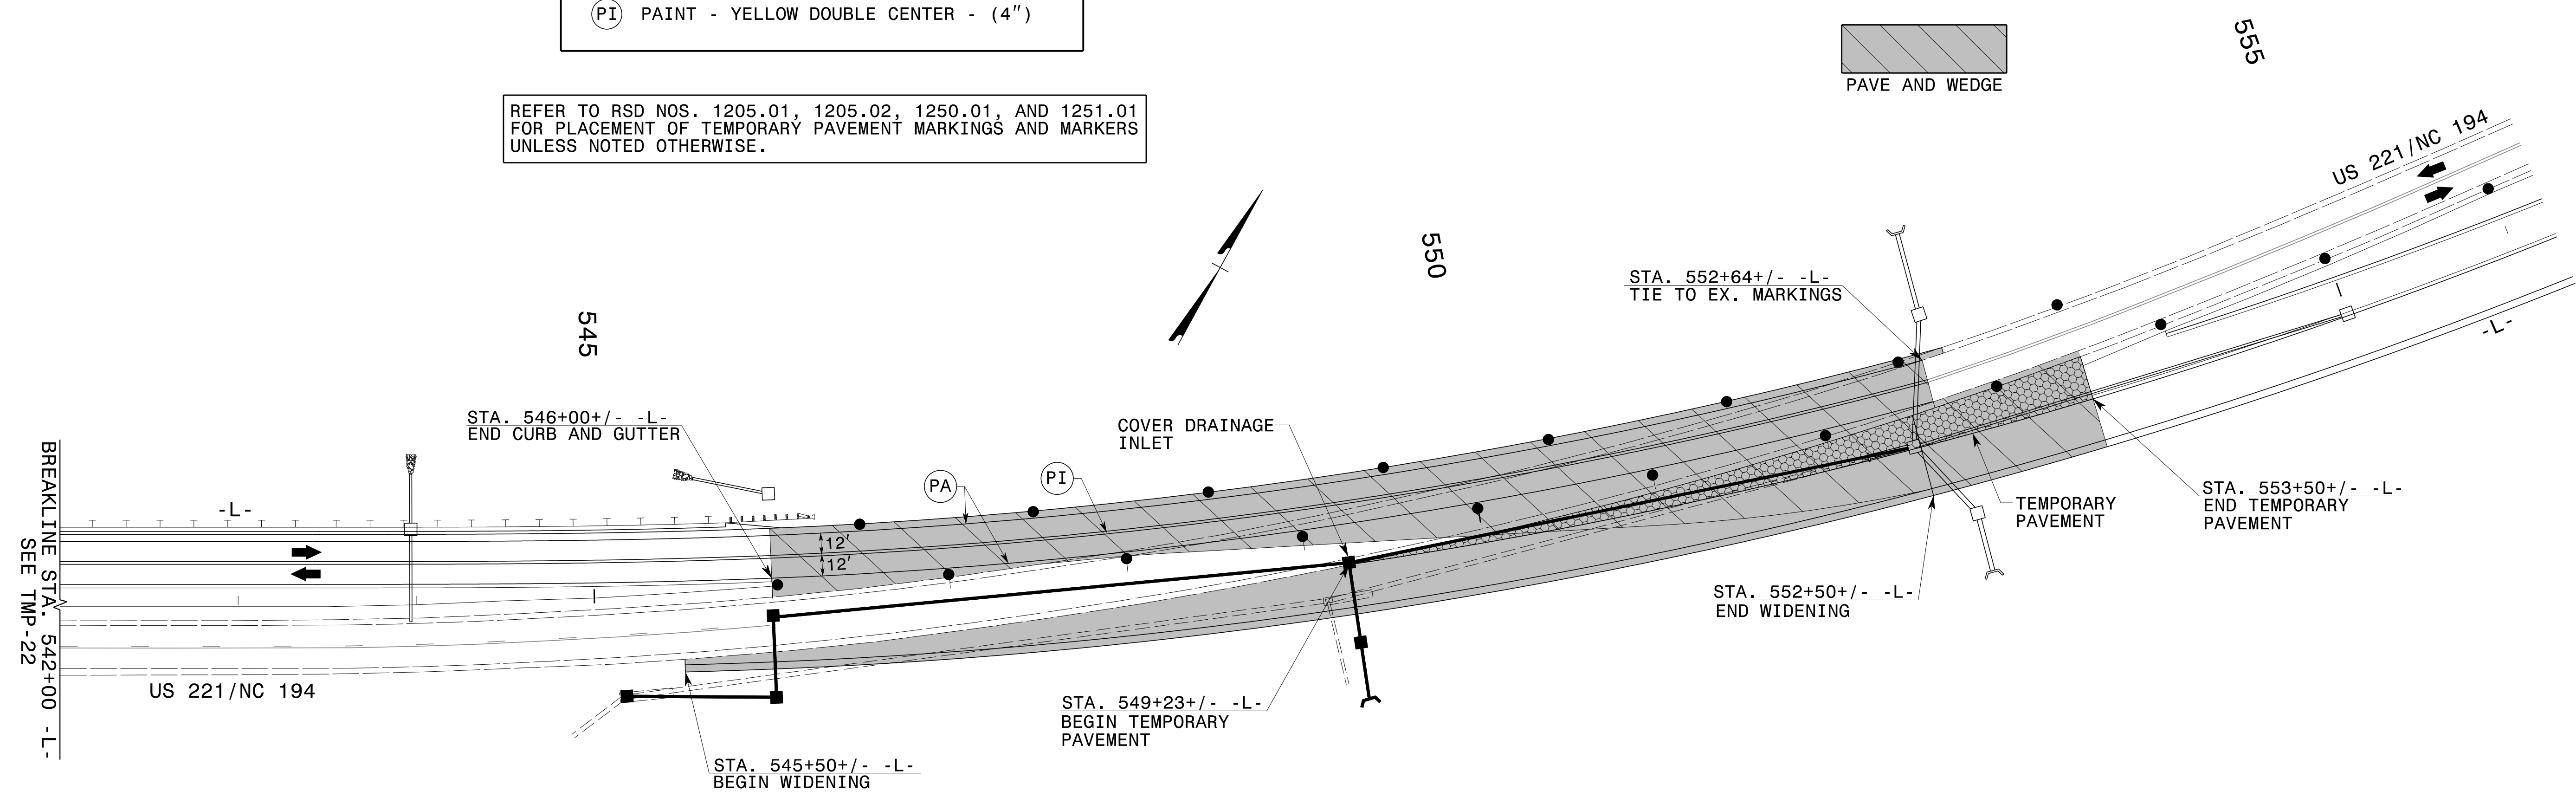


TEMPORARY PAVEMENT MARKING LEGEND	
(PA)	PAINT - WHITE EDGELINE - (4")
(PI)	PAINT - YELLOW DOUBLE CENTER - (4")


REFER TO RSD NOS. 1205.01, 1205.02, 1250.01, AND 1251.01 FOR PLACEMENT OF TEMPORARY PAVEMENT MARKINGS AND MARKERS UNLESS NOTED OTHERWISE.

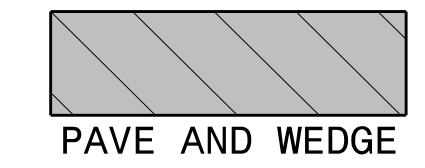

10/24/2014
 p:\tiprojects-r\2915d\trafficcontrol\cp\R2915D_TC_PHL_TMP23.dgn
 User:tscoats

APPROVED: *J. W. Woolard* DATE: 10/30/2014

DocuSigned by:
J. W. Woolard

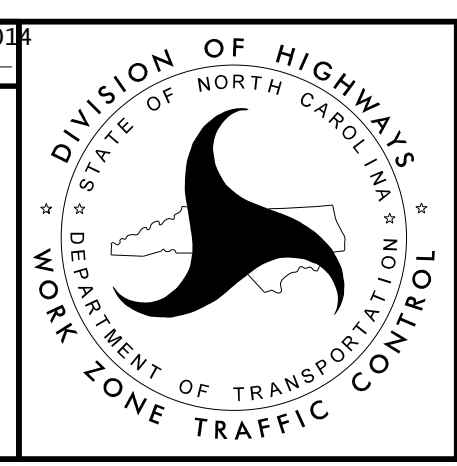

PHASE I DETAILS