

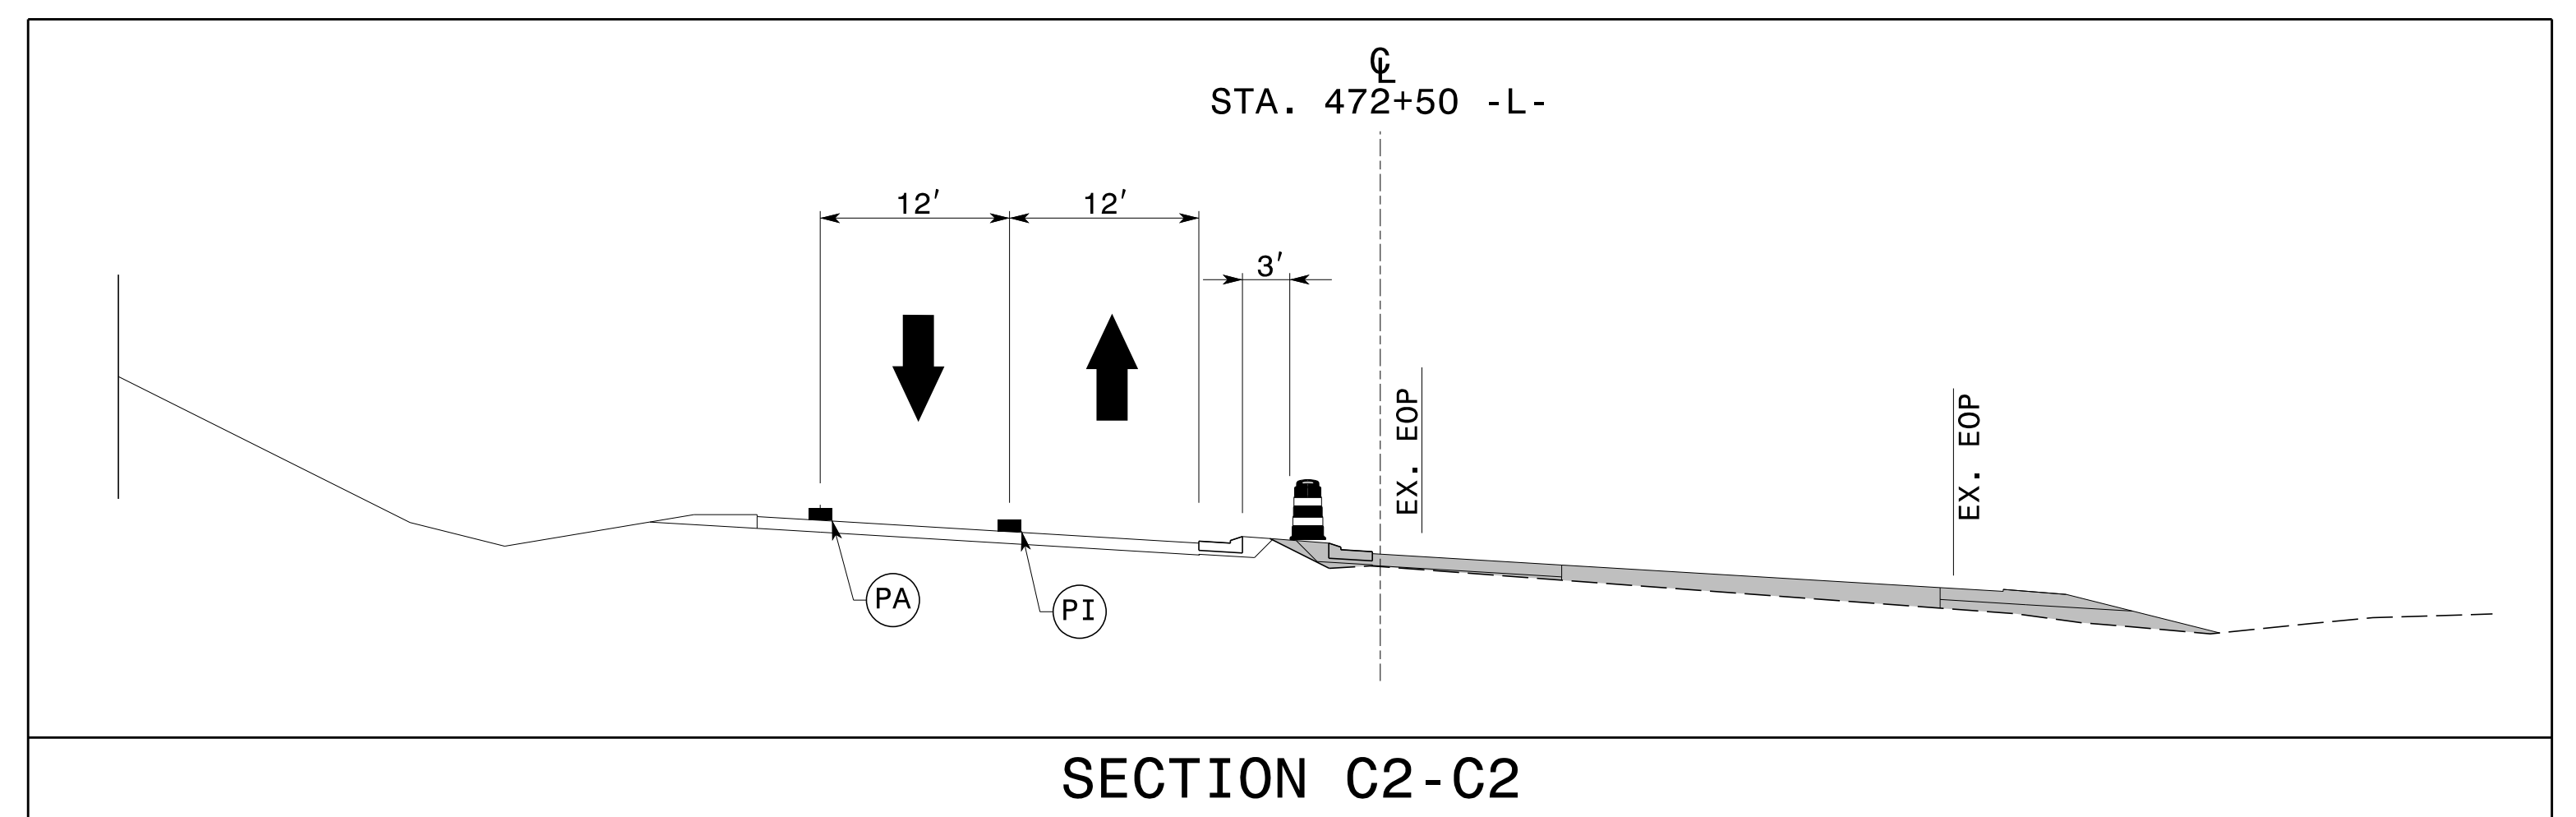
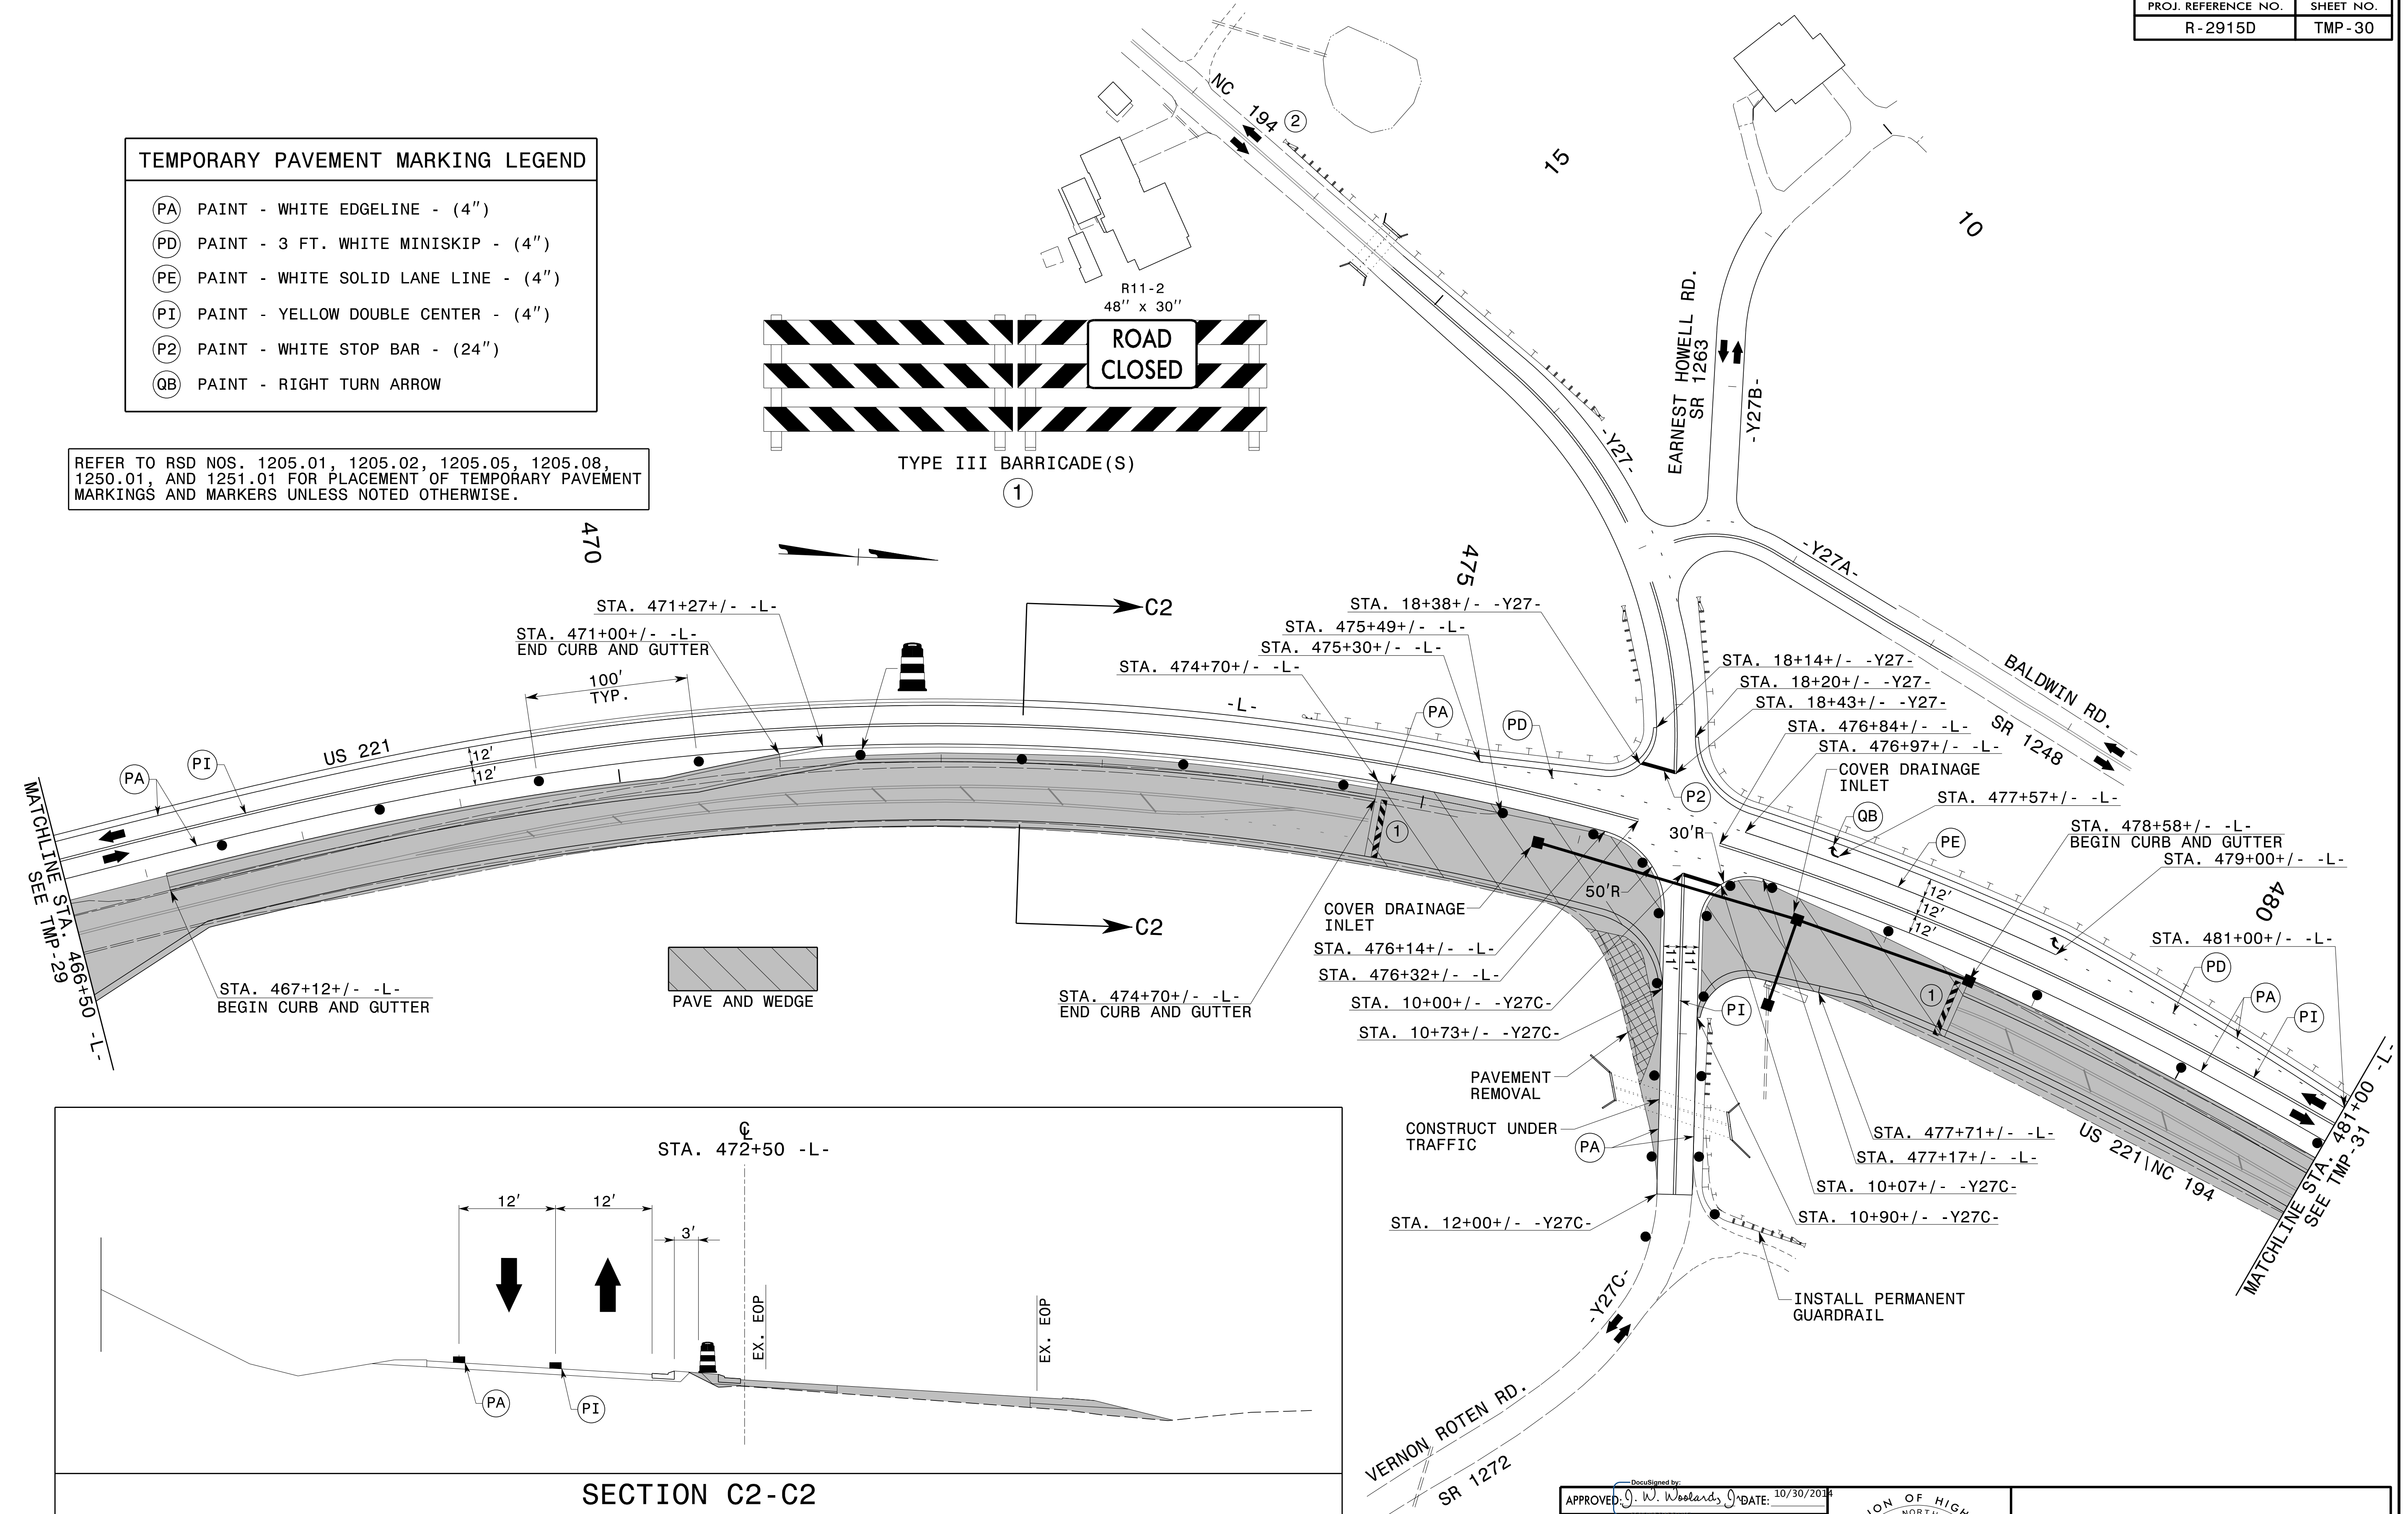


TEMPORARY PAVEMENT MARKING LEGEND	
(PA)	PAINT - WHITE EDGELINE - (4")
(PD)	PAINT - 3 FT. WHITE MINISKIP - (4")
(PE)	PAINT - WHITE SOLID LANE LINE - (4")
(PI)	PAINT - YELLOW DOUBLE CENTER - (4")
(P2)	PAINT - WHITE STOP BAR - (24")
(QB)	PAINT - RIGHT TURN ARROW

REFER TO RSD NOS. 1205.01, 1205.02, 1205.05, 1205.08, 1250.01, AND 1251.01 FOR PLACEMENT OF TEMPORARY PAVEMENT MARKINGS AND MARKERS UNLESS NOTED OTHERWISE.

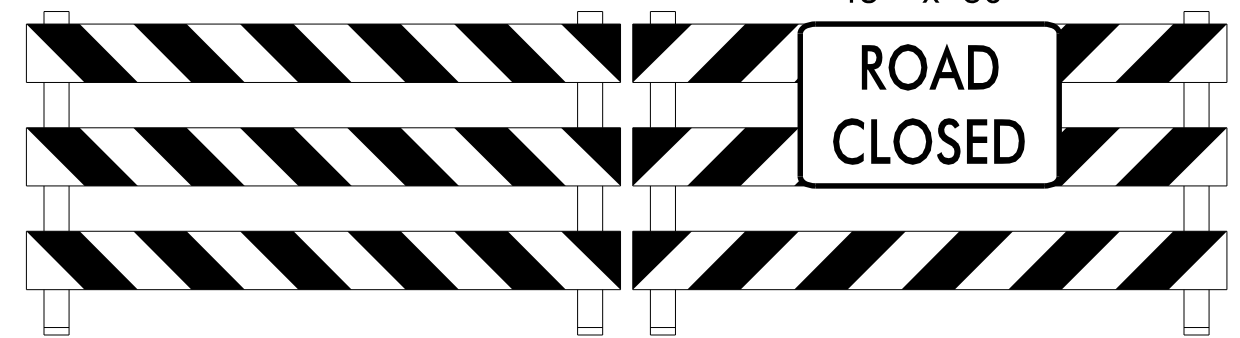

APPROVED: *J. W. Woolard* DATE: 10/30/2014  
 SEAL  
 NORTH CAROLINA PROFESSIONAL ENGINEER  
 SEAL 19862  
 J. W. WOOLARD

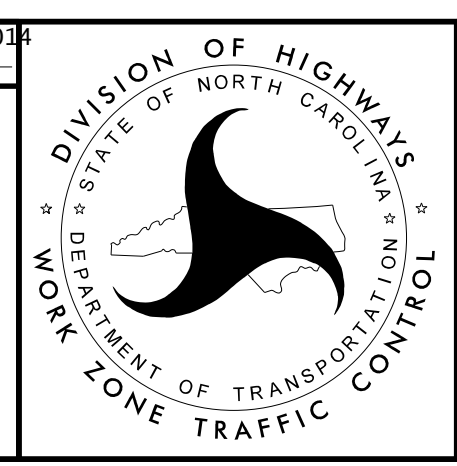

PHASE II DETAILS

10/24/2014 p:\tipb\projects-r\2915d\trafficcontrol\cp\R2915D\_TC\_Ph2\_TMP30.dgn User:scodts