


TEMPORARY PAVEMENT MARKING LEGEND	
(PA)	PAINT - WHITE EDGELINE - (4")
(PI)	PAINT - YELLOW DOUBLE CENTER - (4")

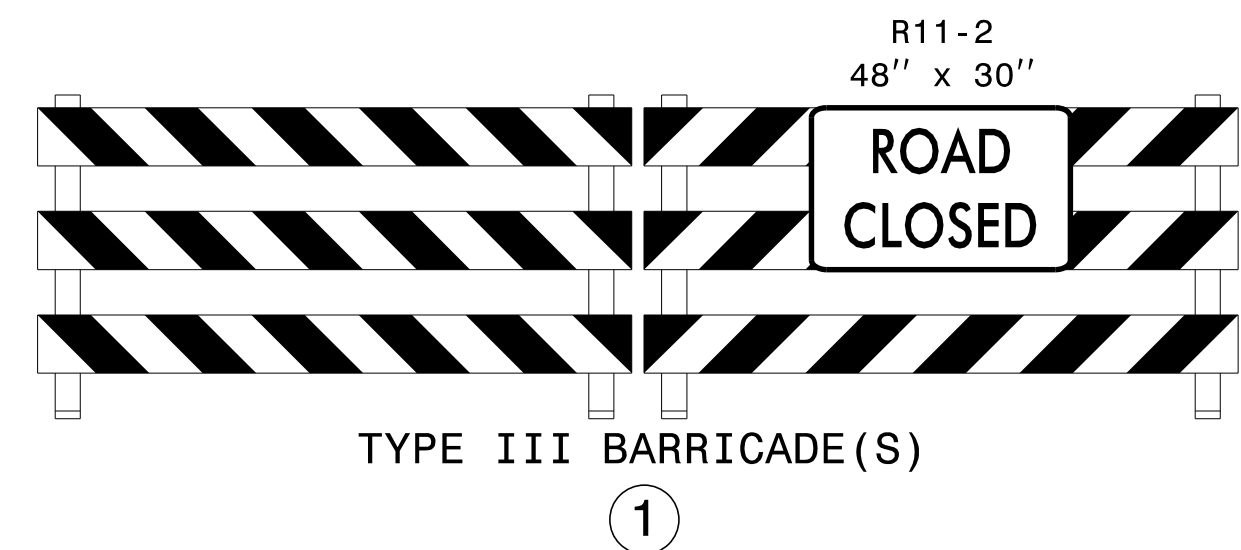

REFER TO RSD NOS. 1205.01, 1205.02, 1250.01, AND 1251.01 FOR PLACEMENT OF TEMPORARY PAVEMENT MARKINGS AND MARKERS UNLESS NOTED OTHERWISE.

APPROVED: *J. W. Woolard* DATE: 10/30/2014

SEAL

PHASE II DETAILS

10/24/2014 p:\t\p\projects-r\2915d\trafficcontrol\cp\R2915D_TC_PH2_TMP32.dgn User:scodts