


TEMPORARY PAVEMENT MARKING LEGEND	
(PA)	PAINT - WHITE EDGELINE - (4")
(PI)	PAINT - YELLOW DOUBLE CENTER - (4")

REFER TO RSD NOS. 1205.01, 1205.02, 1250.01, AND 1251.01 FOR PLACEMENT OF TEMPORARY PAVEMENT MARKINGS AND MARKERS UNLESS NOTED OTHERWISE.

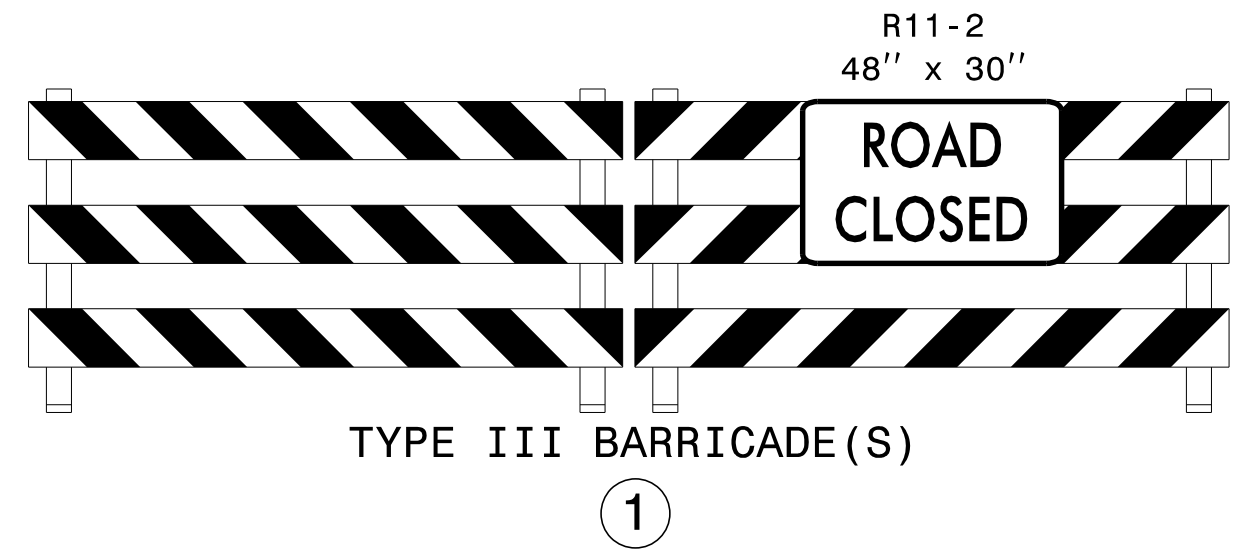

10/24/2014 p:\tiprojects-r\2915d\trafficcontrol\cp\R2915D\_TC\_PH2\_TMP35.dgn User:scodts

APPROVED: *J. W. Woolard* DATE: 10/30/2014



PHASE II DETAILS