


TEMPORARY PAVEMENT MARKING LEGEND	
(PA)	PAINT - WHITE EDGELINE - (4")
(PI)	PAINT - YELLOW DOUBLE CENTER - (4")

REFER TO RSD NOS. 1205.01, 1205.02, 1250.01, AND 1251.01 FOR PLACEMENT OF TEMPORARY PAVEMENT MARKINGS AND MARKERS UNLESS NOTED OTHERWISE.

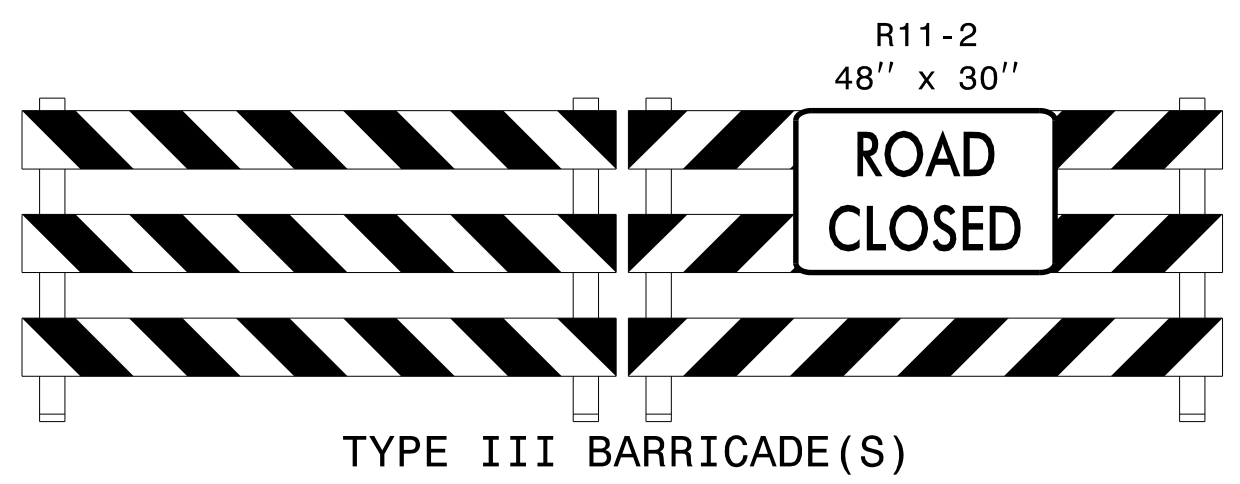

APPROVED: *J. W. Woolard* DATE: 10/30/2014

SEAL

PHASE II DETAILS

10/24/2014 p:\tipb\projects-r\2915d\trafficcontrol\cp\R2915D_TC_Ph2_TMP39.dgn User:scodts