


TEMPORARY PAVEMENT MARKING LEGEND	
(PA)	PAINT - WHITE EDGELINE - (4")
(PD)	PAINT - WHITE MINISKIP - (4")
(PI)	PAINT - YELLOW DOUBLE CENTER - (4")
(P2)	PAINT - WHITE STOP BAR - (24")

REFER TO RSD NOS. 1205.01, 1205.02, 1250.01, AND 1251.01 FOR PLACEMENT OF TEMPORARY PAVEMENT MARKINGS AND MARKERS UNLESS NOTED OTHERWISE.

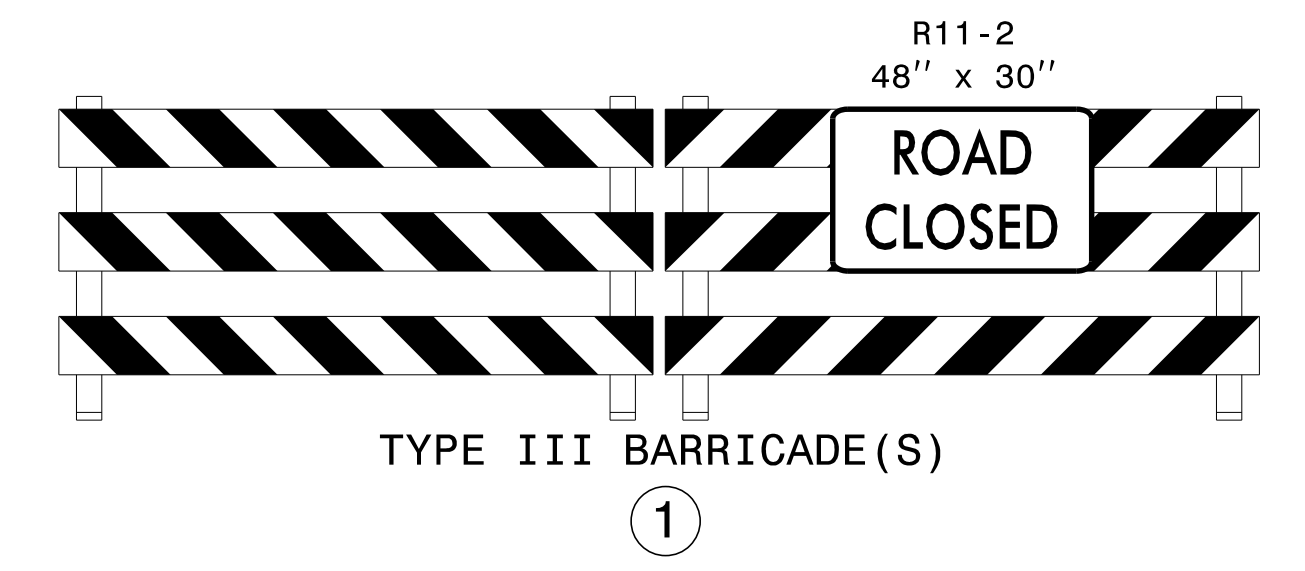

APPROVED: *J. W. Woolard* DATE: 10/30/2014

SEAL

PHASE II DETAILS

10/24/2014 p:\tiprojects-r\2915d\traffic\trafficcontrol\cp\R2915D\_TC\_PH2\_TMP41.dgn User:scodts