


TEMPORARY PAVEMENT MARKING LEGEND	
(PA)	PAINT - WHITE EDGELINE - (4")
(PD)	PAINT - 3 FT. WHITE MINISKIP - (4")
(PI)	PAINT - YELLOW DOUBLE CENTER - (4")

REFER TO RSD NOS. 1205.01, 1205.02, 1250.01, AND 1251.01 FOR PLACEMENT OF TEMPORARY PAVEMENT MARKINGS AND MARKERS UNLESS NOTED OTHERWISE.

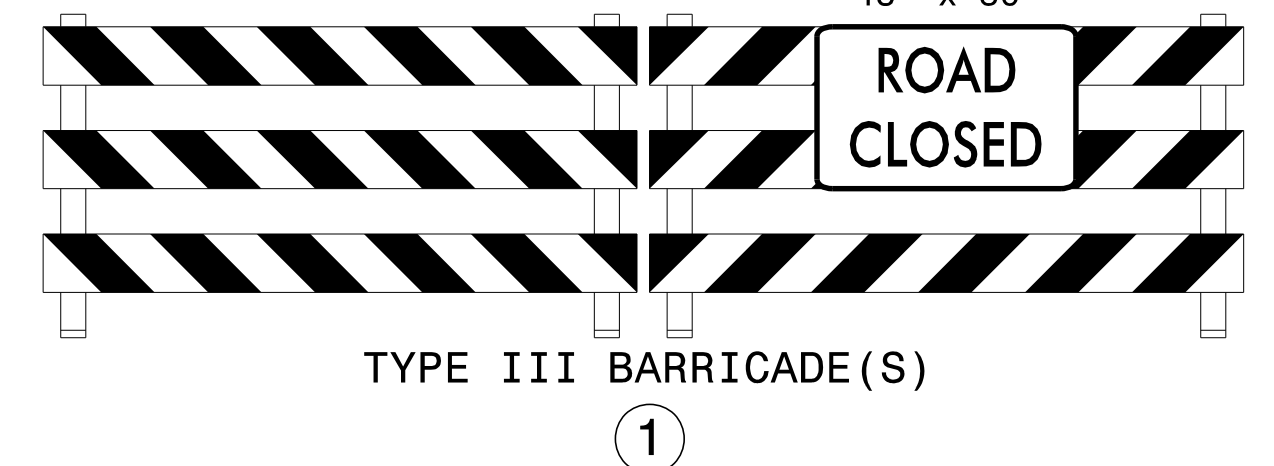

APPROVED: *J. W. Woolard* DATE: 11/7/2014

SEAL

PROFESSIONAL ENGINEER  
J. W. WOOLARD  
19862

DIVISION OF HIGHWAYS  
STATE OF NORTH CAROLINA  
DEPARTMENT OF TRANSPORTATION  
WORK ZONE TRAFFIC CONTROL

PHASE II DETAILS

11/7/2014 p:\t\p\projects\r-2915d\trafficcontrol\cp\R2915D\_TC\_Ph2\_TMP43.dgn User:scodts