


SEE TMP-43
MATCHLINE STA. 24+50 -Y32-

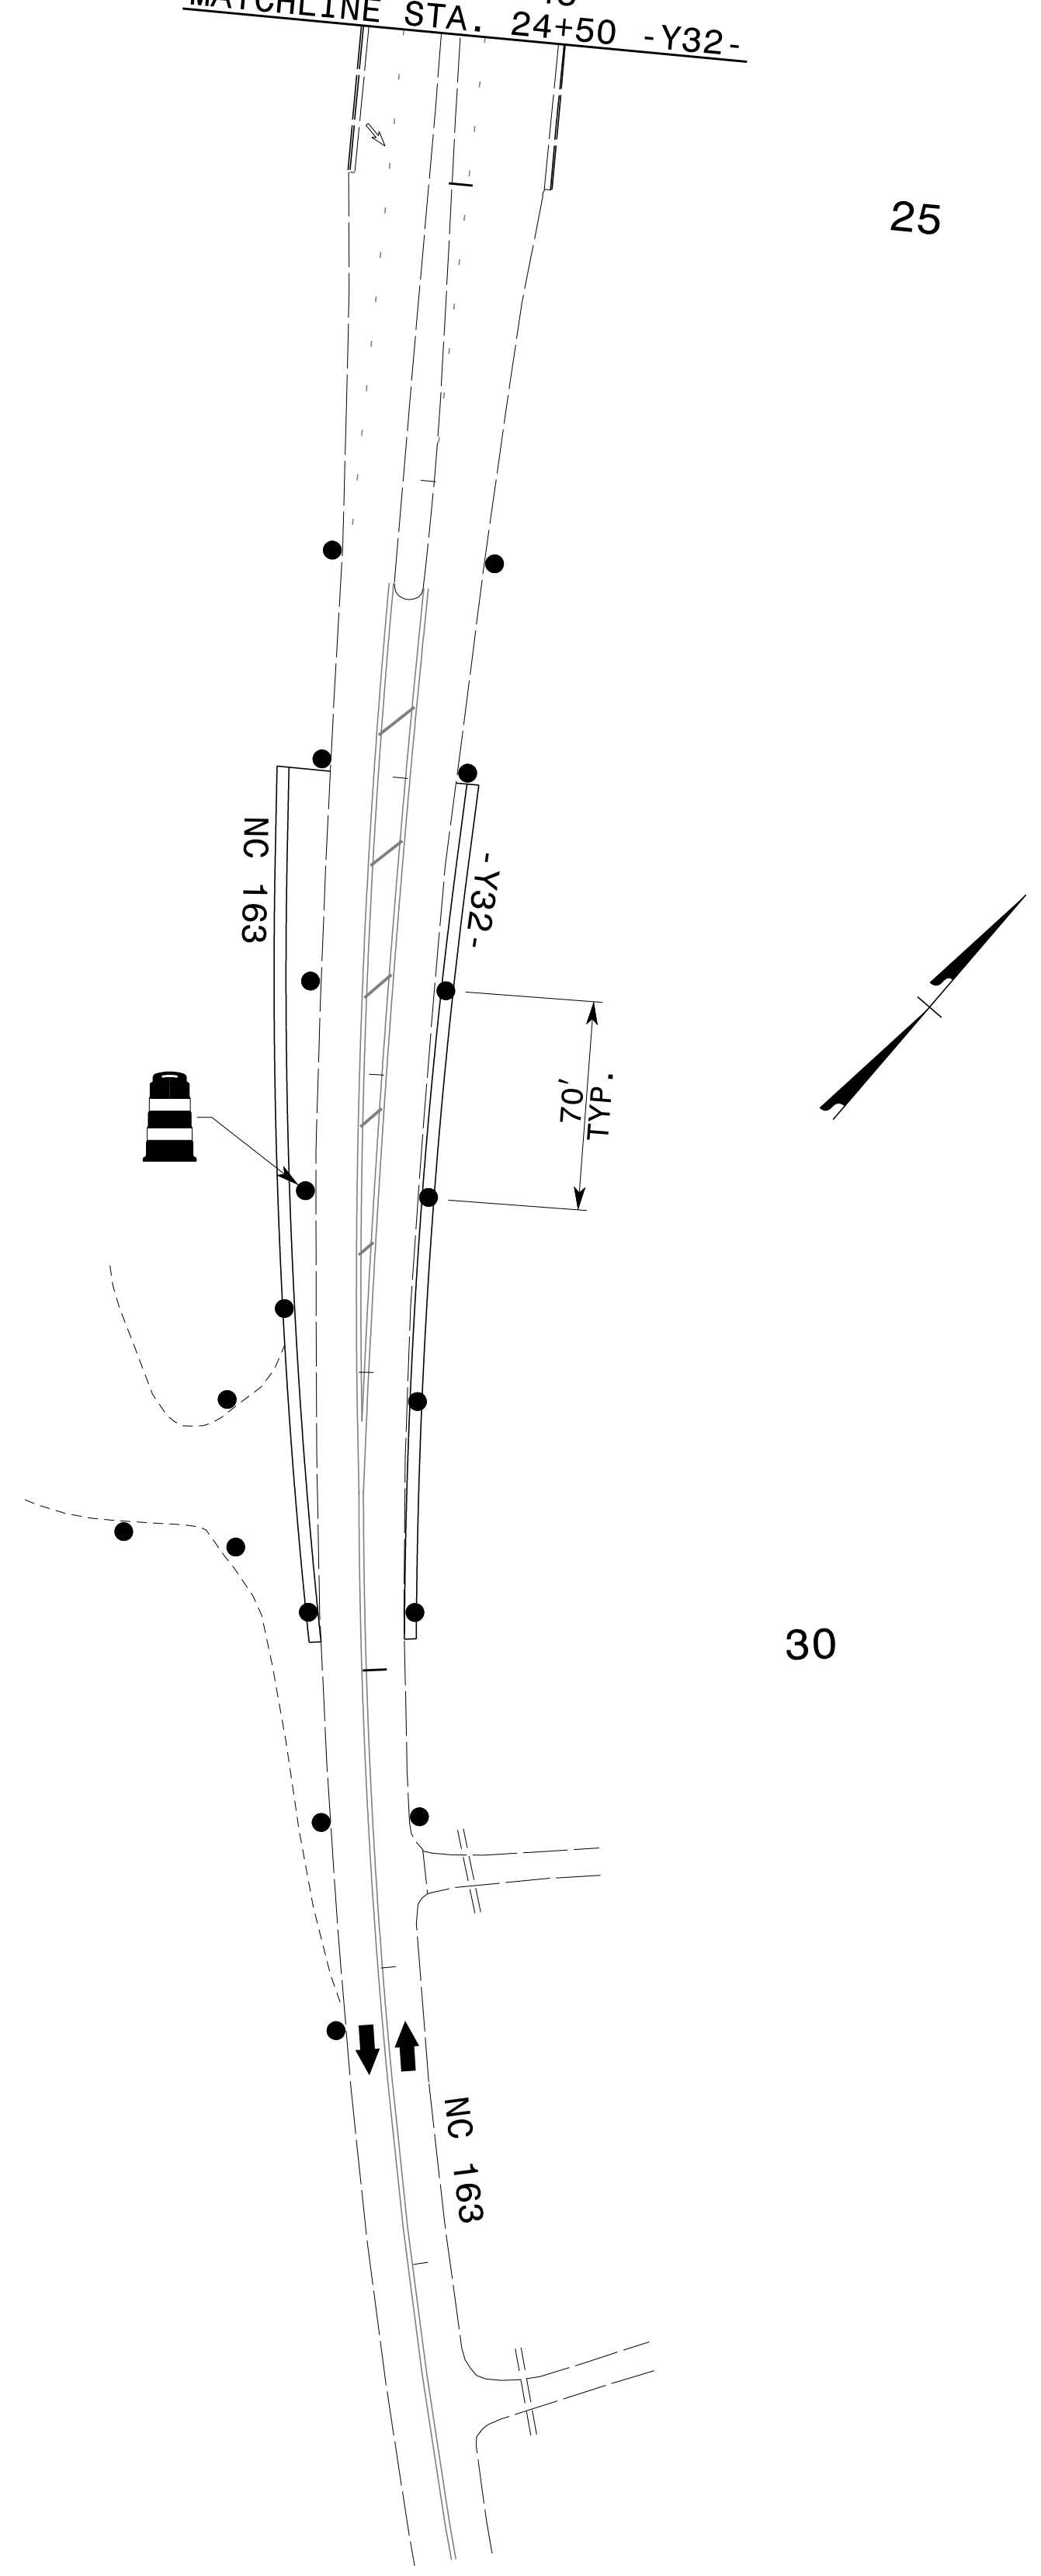

10/24/2014
PA:\ipb\projects-r\2915d\trafficcontrol\cp\R2915D_TC_PH2_TMP45.dgn
User:tscoats

APPROVED: *J. W. Woolard* DATE: 10/30/2014

DocuSign by: *J. W. Woolard*

SEAL



PHASE II DETAILS