



SECTION B3-B3

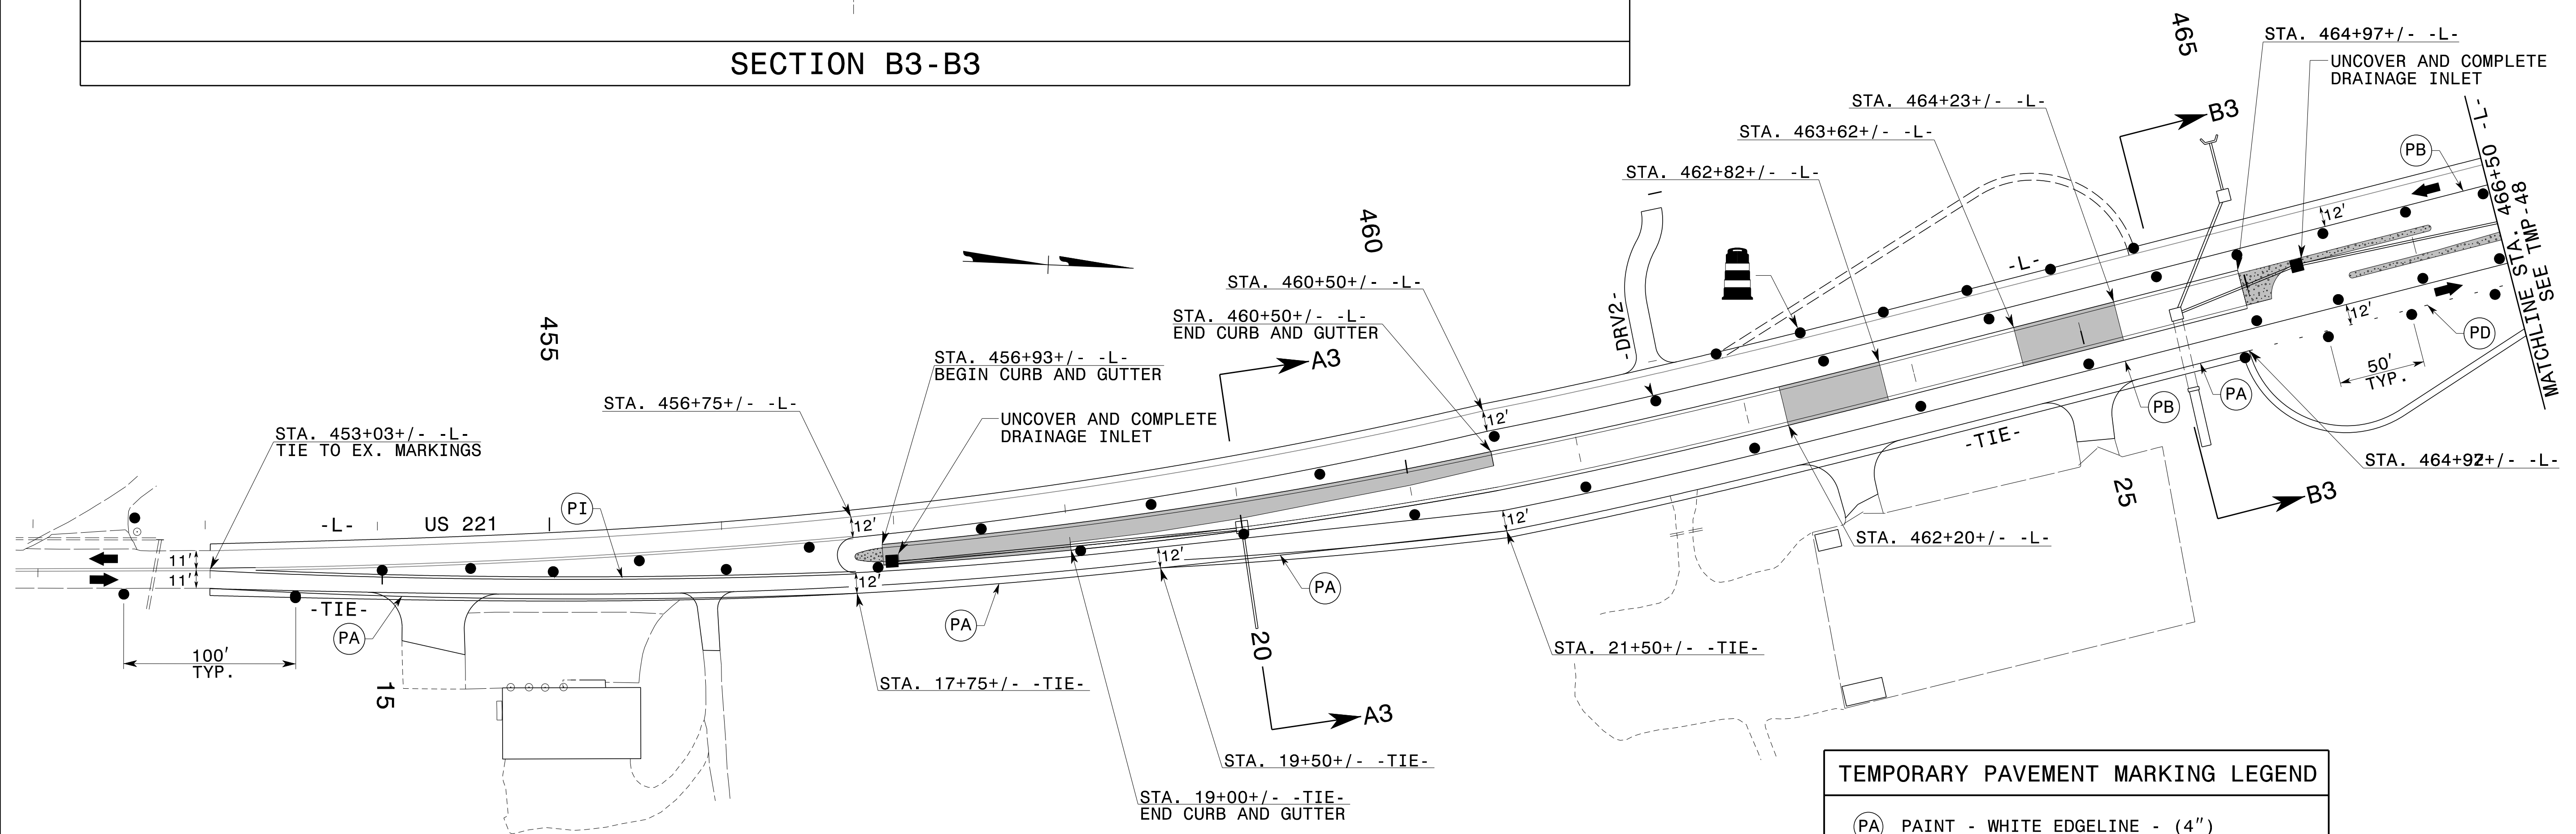

TEMPORARY PAVEMENT MARKING LEGEND	
(PA)	PAINT - WHITE EDGELINE - (4")
(PB)	PAINT - YELLOW EDGELINE - (4")
(PD)	PAINT - 3 FT. WHITE MINISKIP - (4")
(PI)	PAINT - YELLOW DOUBLE CENTER - (4")

REFER TO RSD NOS. 1205.01, 1205.02, 1250.01, AND 1251.01 FOR PLACEMENT OF TEMPORARY PAVEMENT MARKINGS AND MARKERS UNLESS NOTED OTHERWISE.

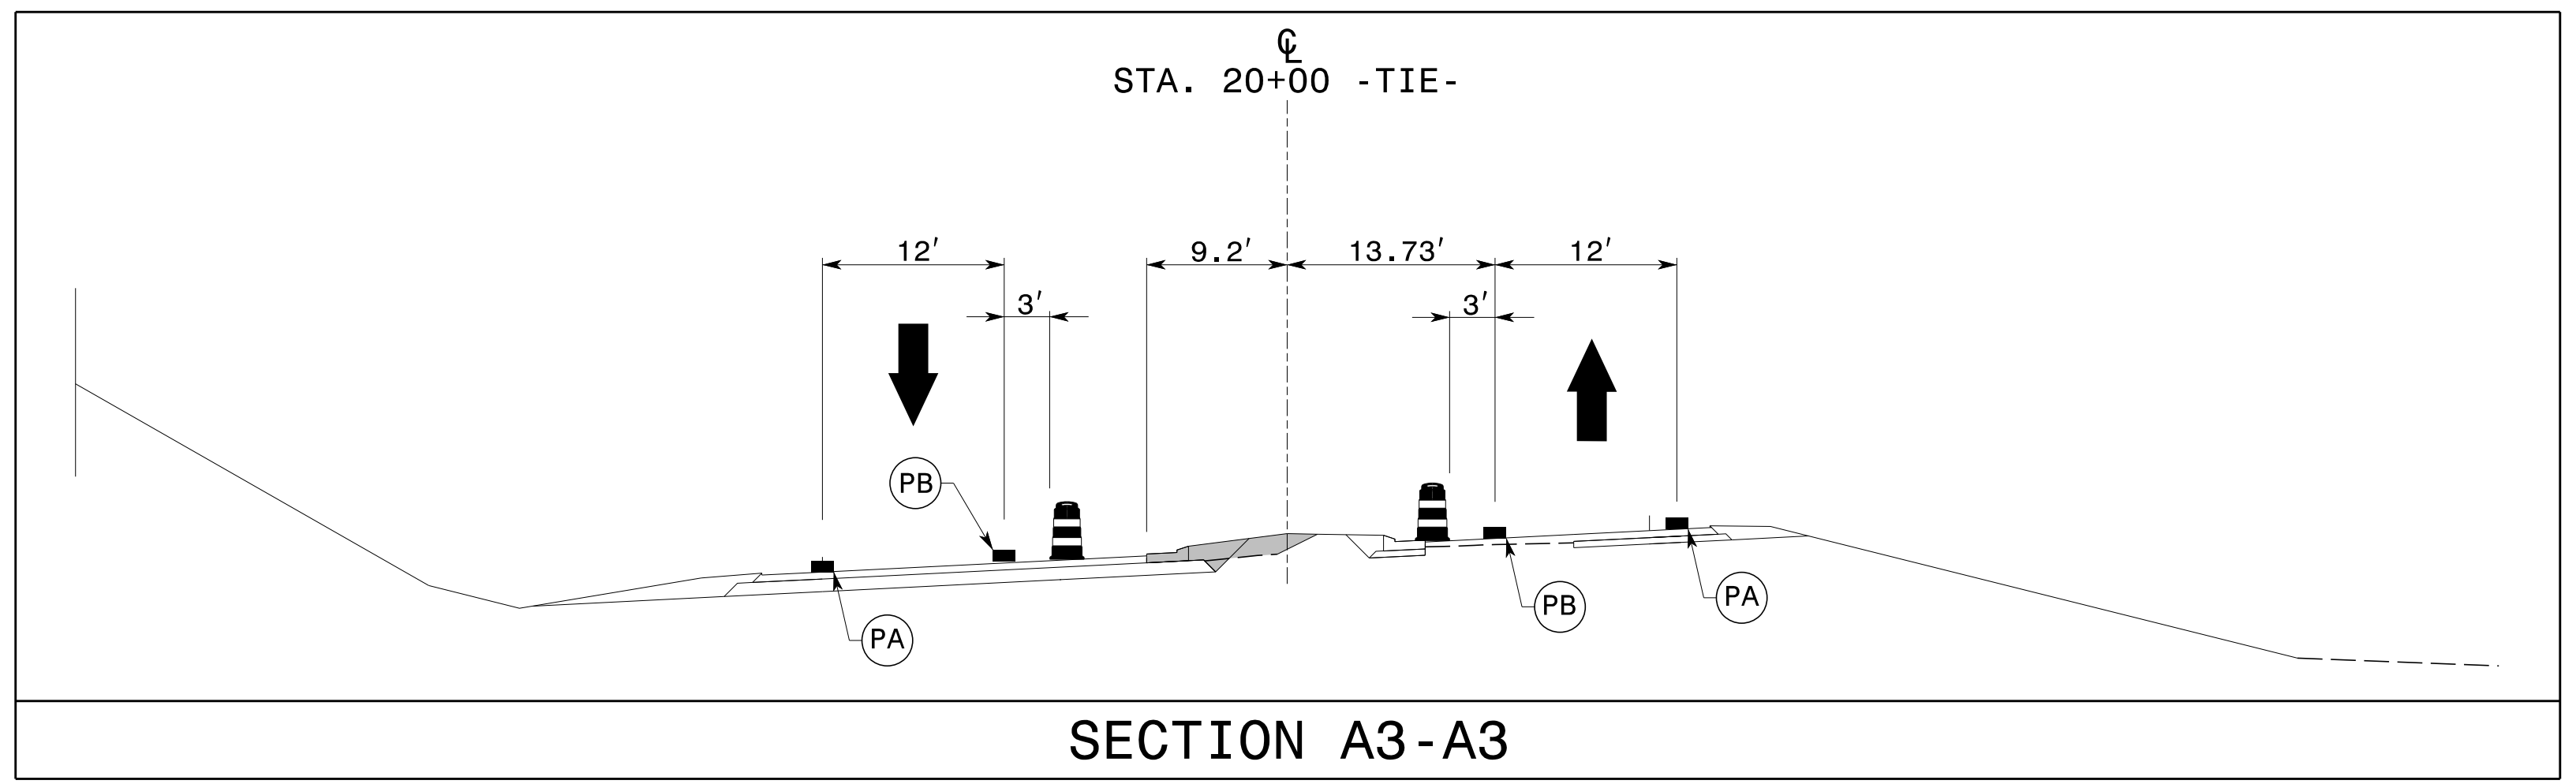

SECTION A3-A3

APPROVED: *J. W. Woolard* DATE: 10/30/2014

SEAL



PHASE III DETAILS

10/24/2014
 p:\tip\projects-r\2915d\trafficcontrol\cp\R2915D_TC_PH3_TMP47.dgn
 User:scodts