
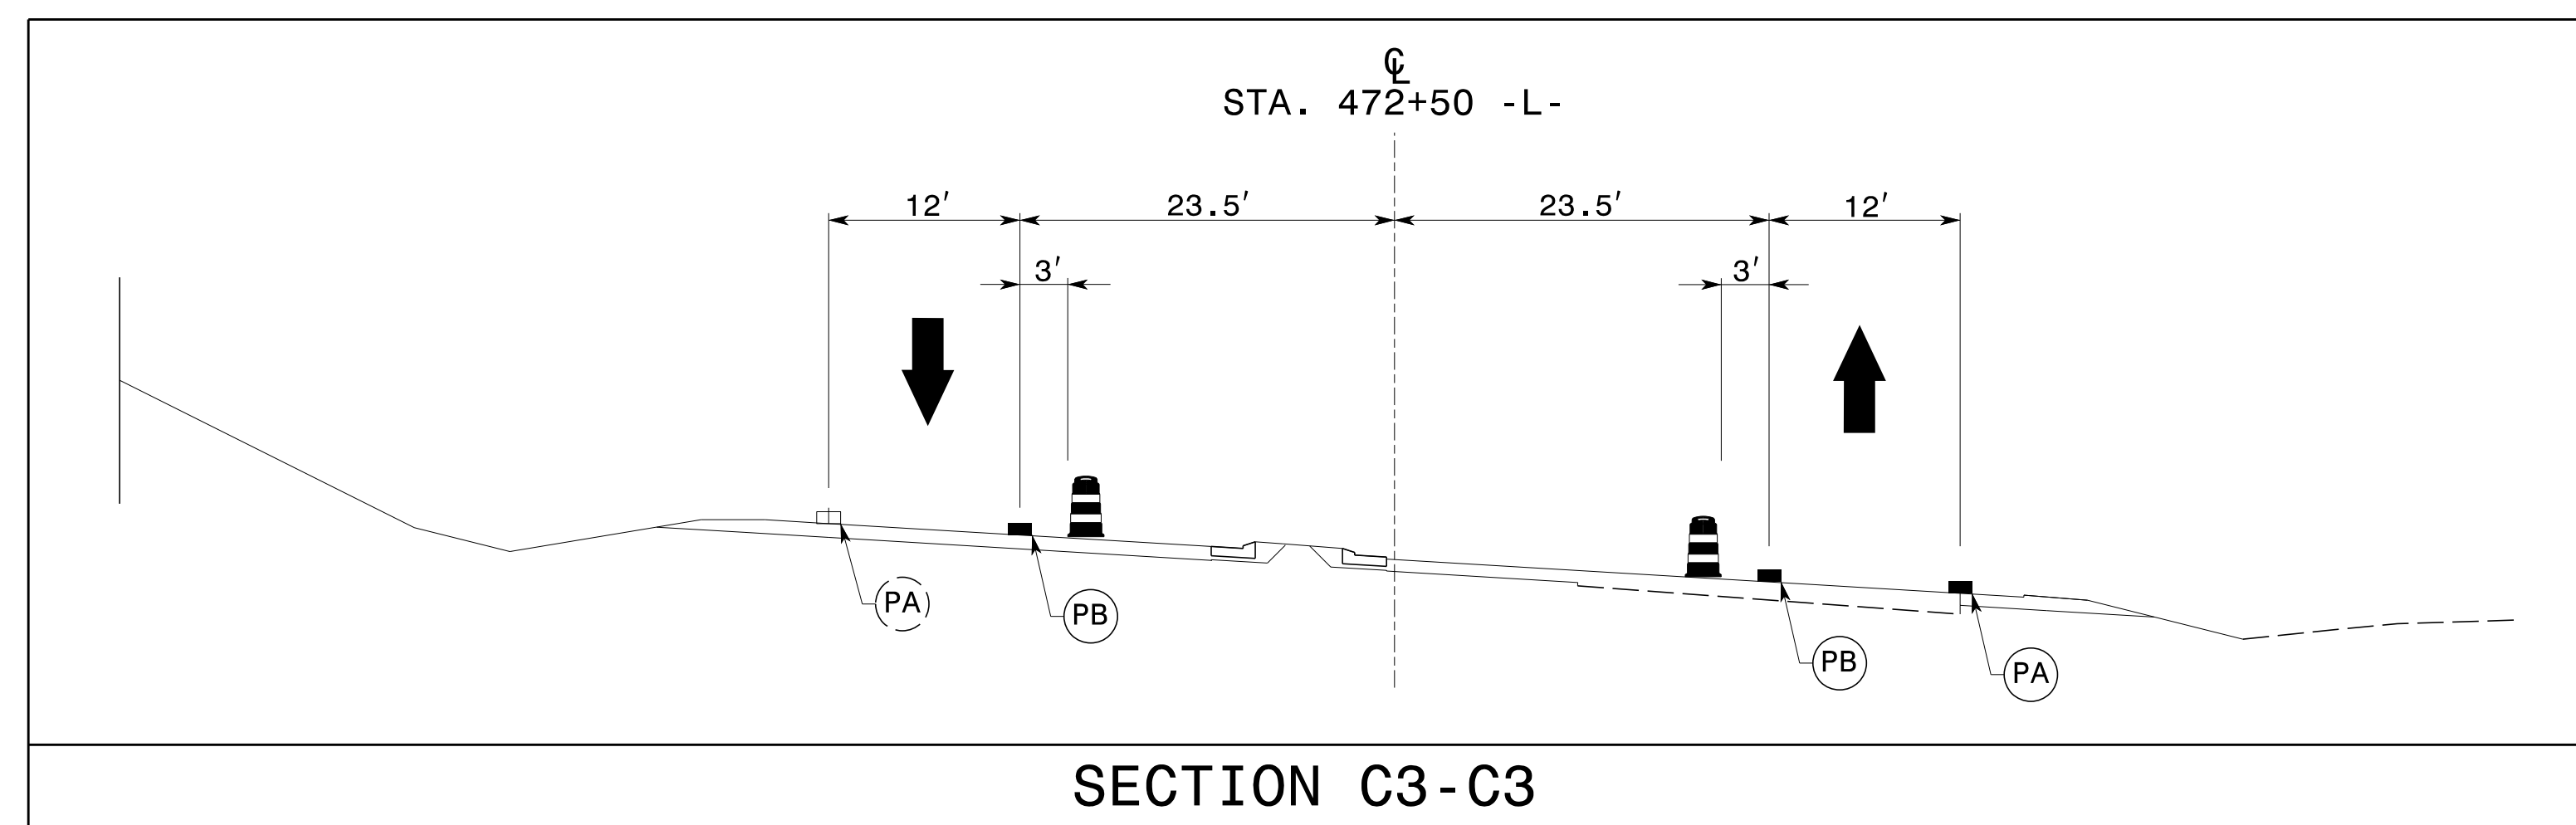


TEMPORARY PAVEMENT MARKING LEGEND	
(PA)	PAINT - WHITE EDGELINE - (4")
(PB)	PAINT - YELLOW EDGELINE - (4")
(PD)	PAINT - 3 FT. WHITE MINISKIP - (4")
(PE)	PAINT - WHITE SOLID LANE LINE - (4")
(PI)	PAINT - YELLOW DOUBLE CENTER - (4")
(P2)	PAINT - WHITE STOP BAR - (24")
(QA)	PAINT - LEFT TURN ARROW
(QD)	PAINT - COMBO. LEFT/STRAIGHT ARROW


REFER TO RSD NOS. 1205.01, 1205.02, 1205.04, 1205.05, 1205.08, 1250.01, AND 1251.01 FOR PLACEMENT OF TEMPORARY PAVEMENT MARKINGS AND MARKERS UNLESS NOTED OTHERWISE.

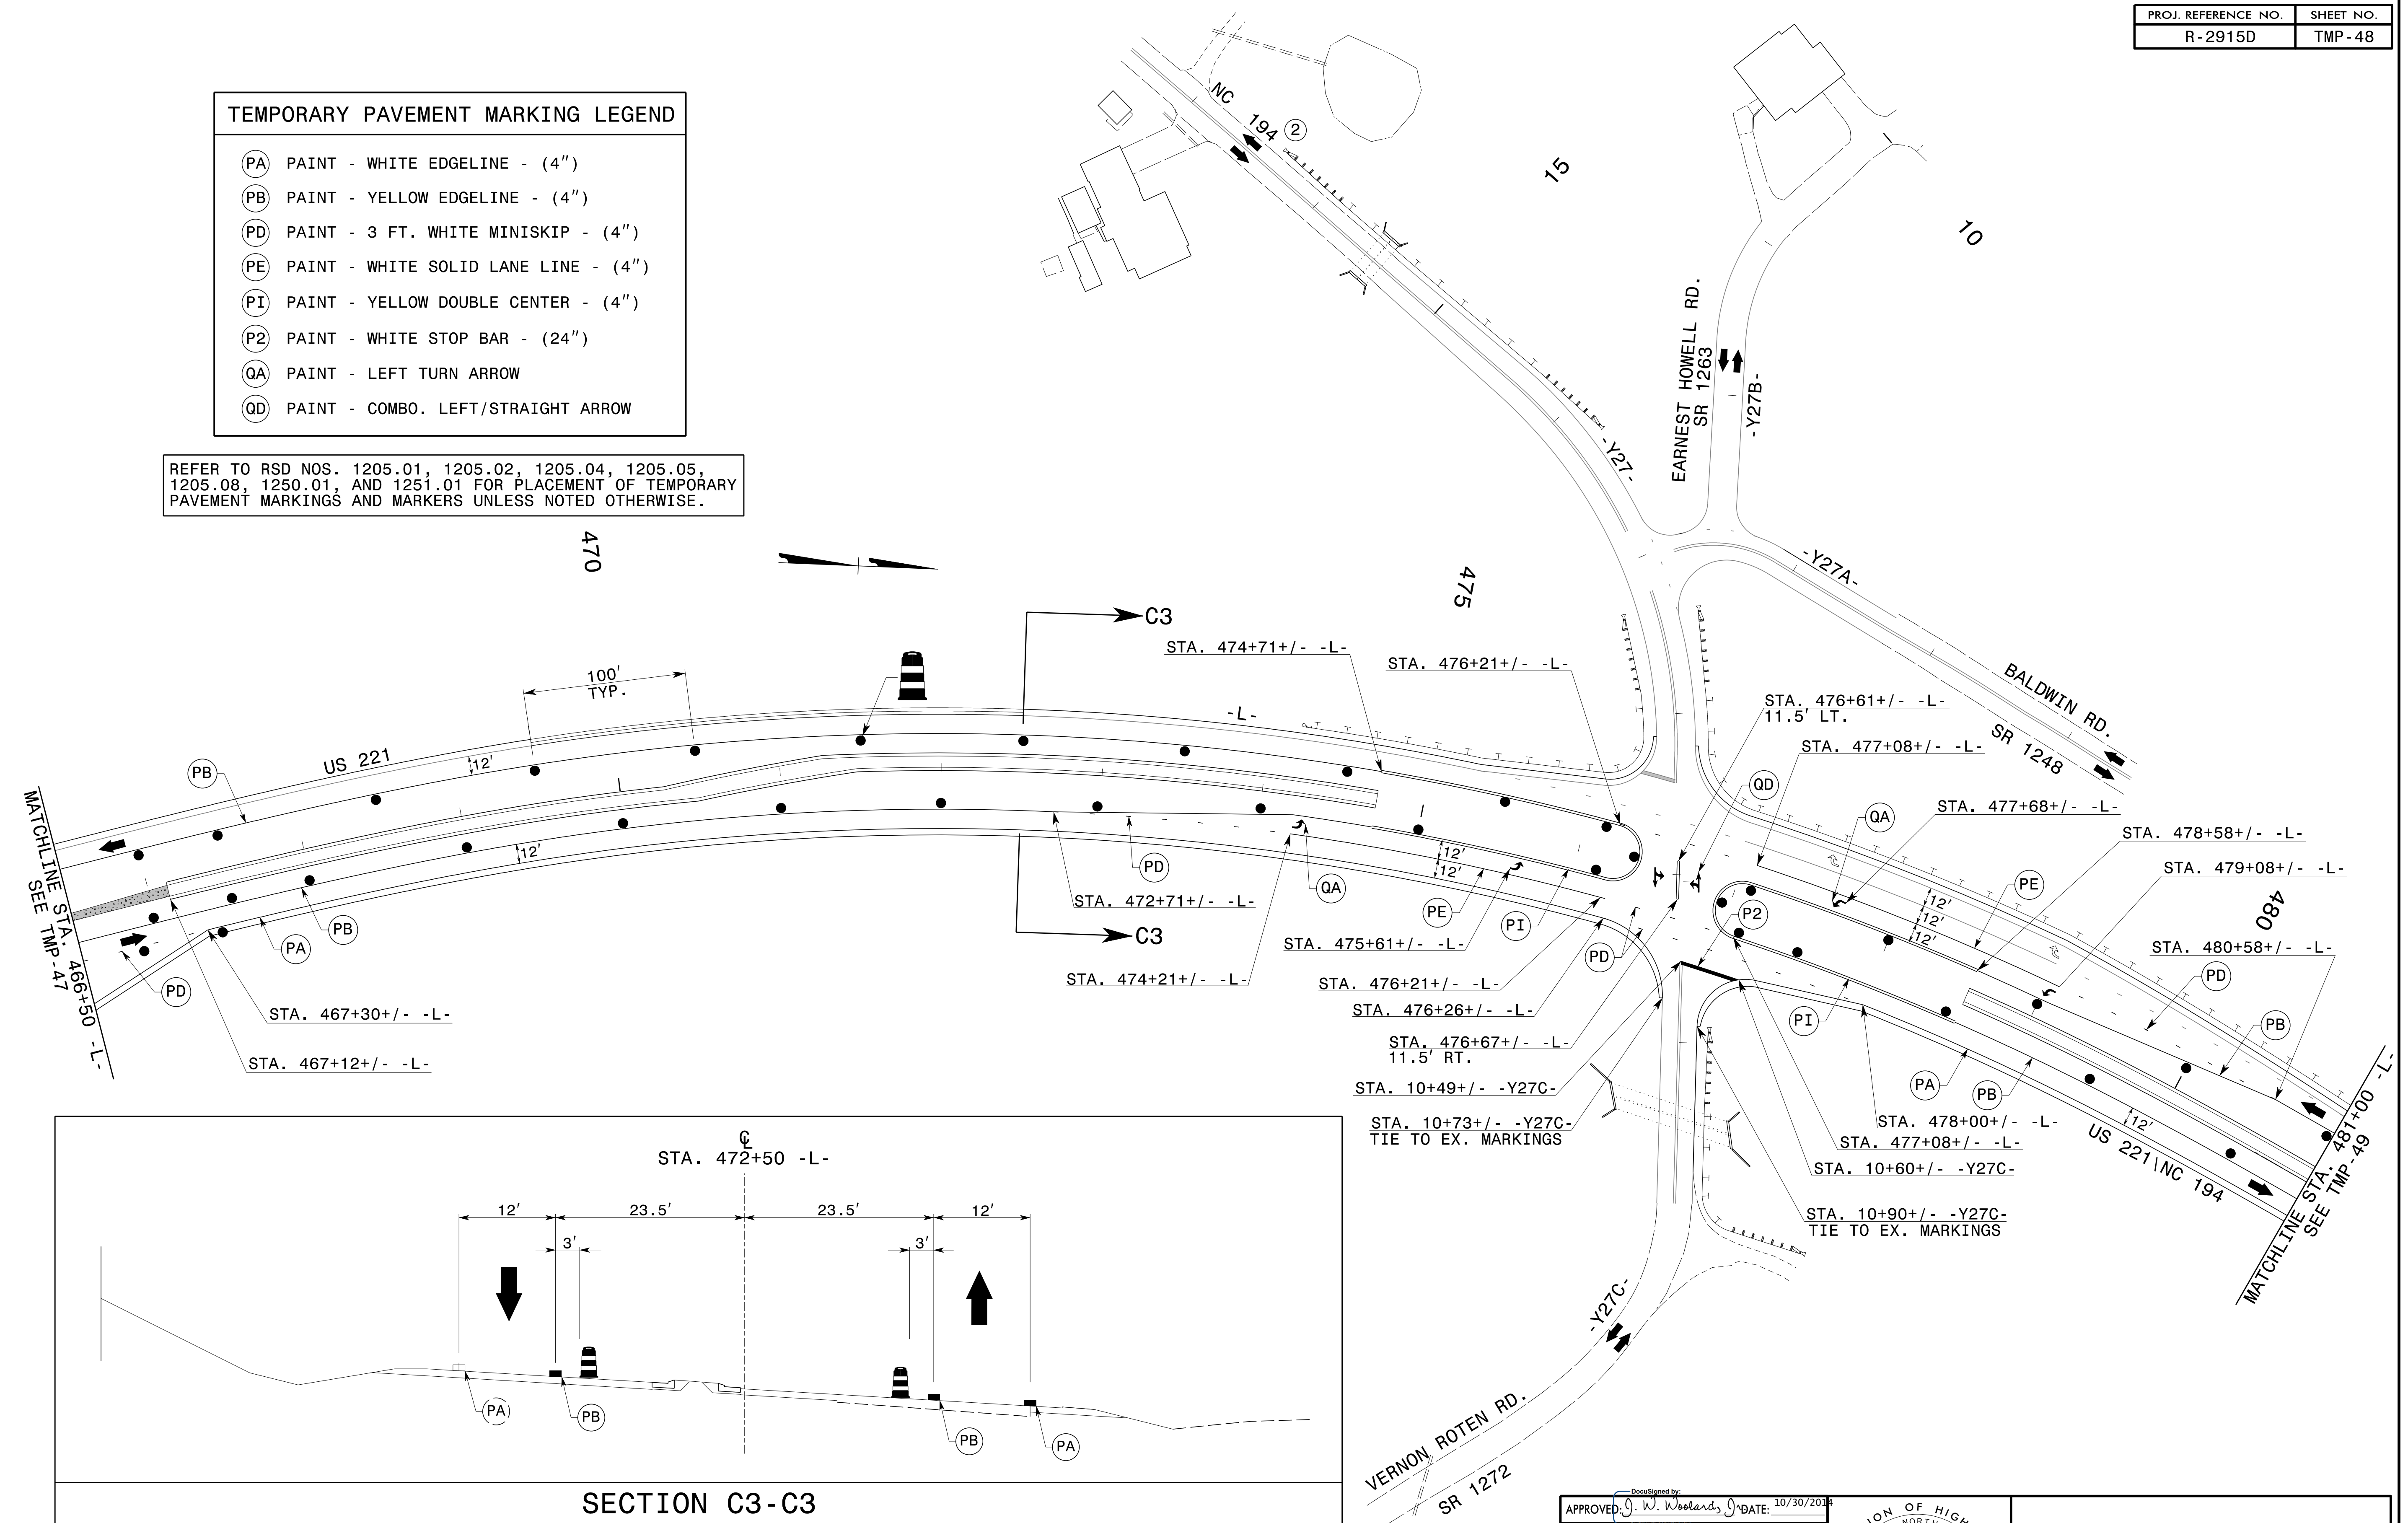

APPROVED: *J. W. Woolard* DATE: 10/30/2014

SEAL

NORTH CAROLINA  
PROFESSIONAL  
SEAL  
19862  
ENGINEER  
J. W. WOOLARD

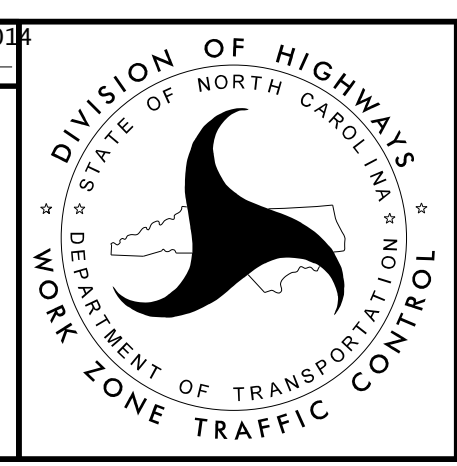

PHASE III DETAILS

10/24/2014  
p:\tipb\projects-r\2915d\trafficcontrol\cp\R2915D\_TC\_Ph3\_TMP48.dgn  
User:scodts