
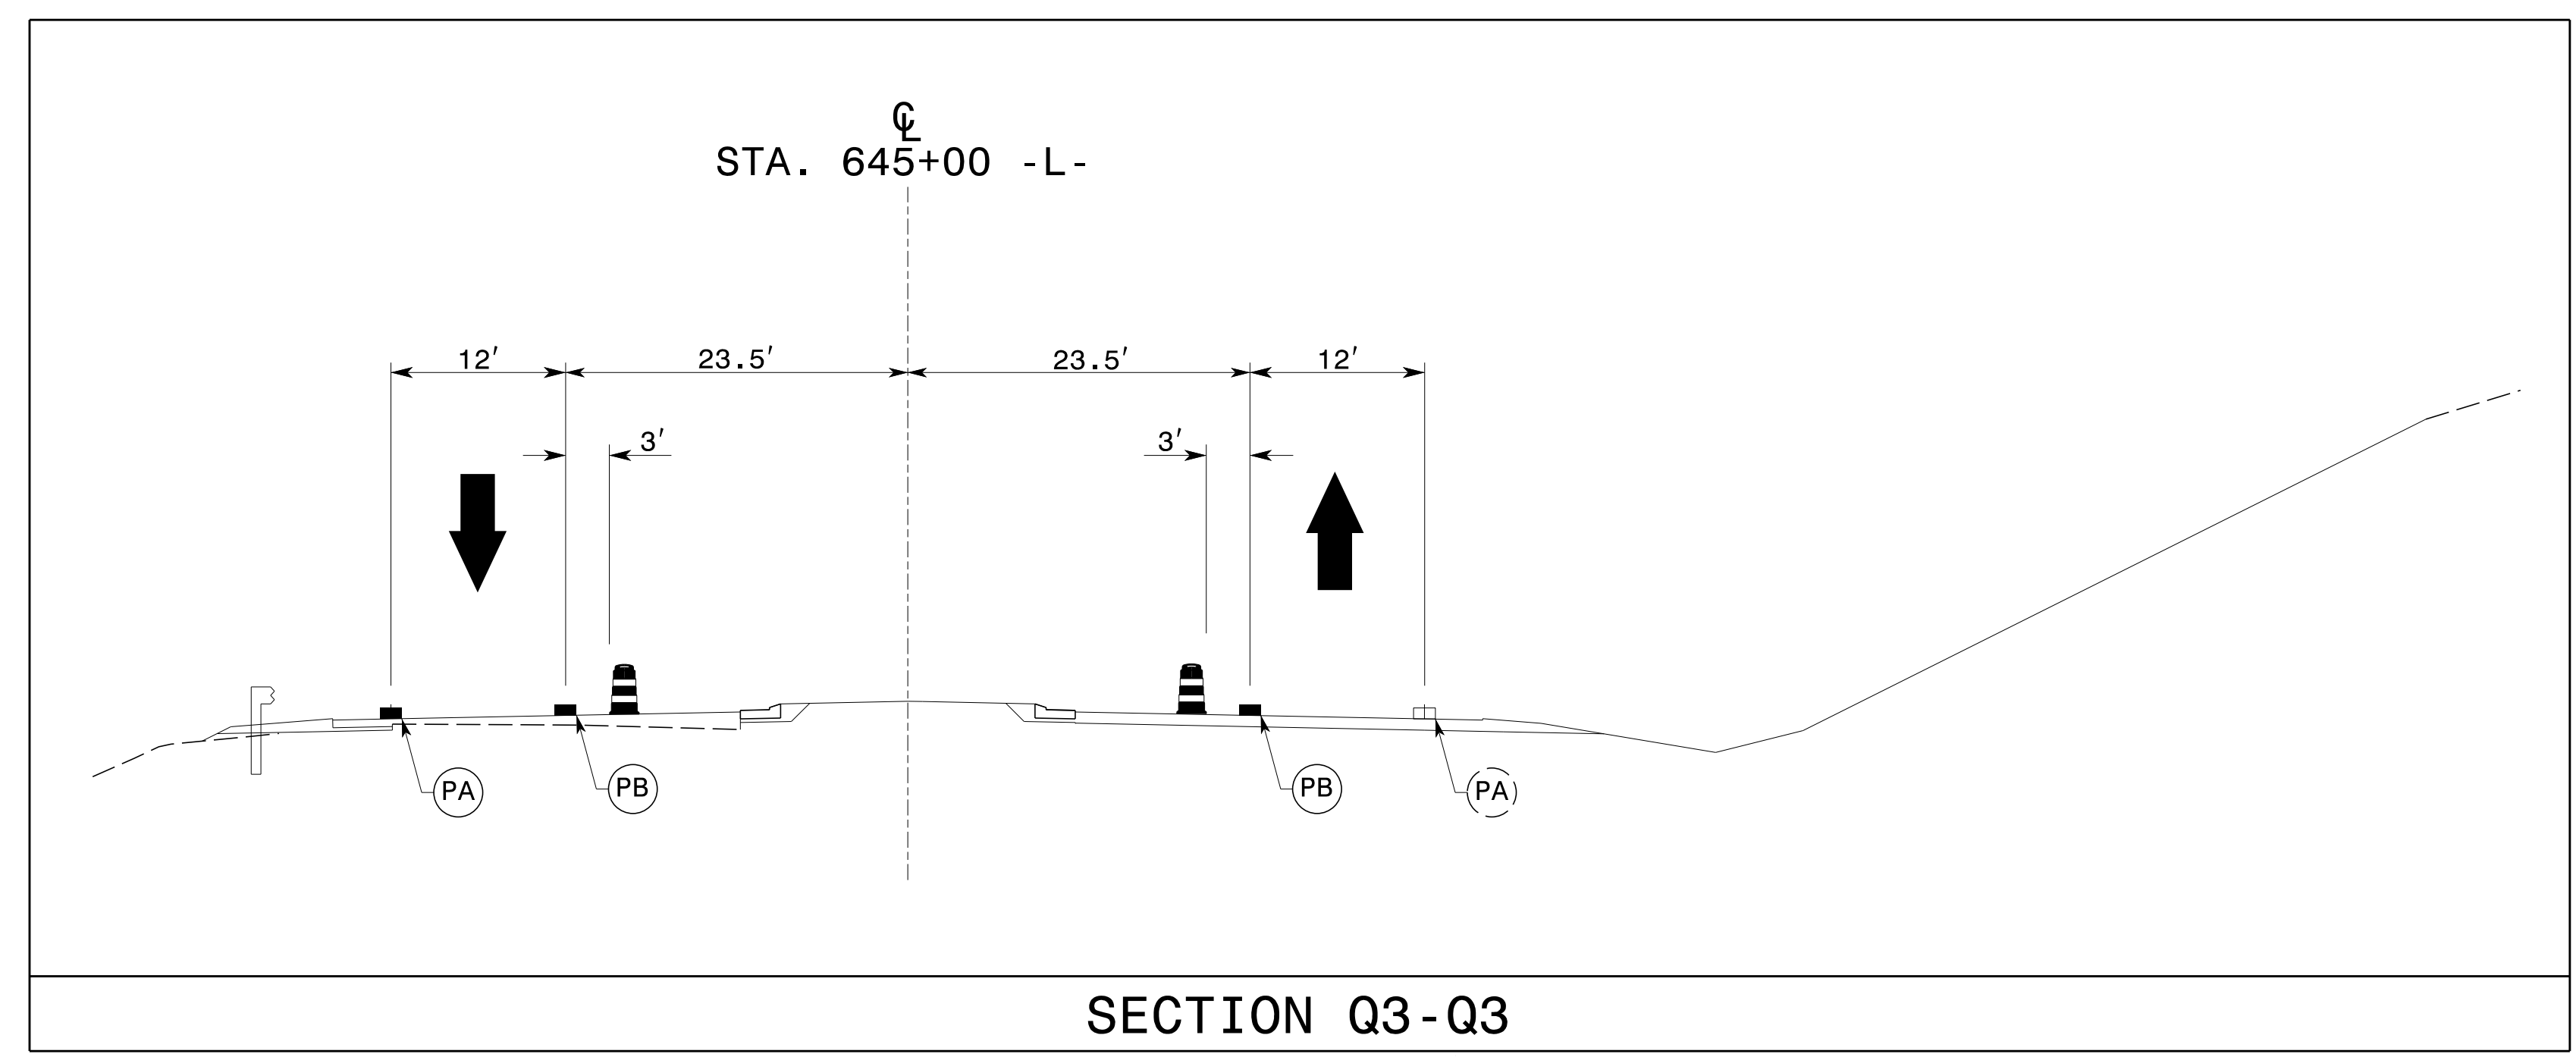



| TEMPORARY PAVEMENT MARKING LEGEND | |
|-----------------------------------|--------------------------------------|
| (PA) | PAINT - WHITE EDGELINE - (4") |
| (PB) | PAINT - YELLOW EDGELINE - (4") |
| (PD) | PAINT - 3 FT. WHITE MINISKIP - (4") |
| (PE) | PAINT - WHITE SOLID LANE LINE - (4") |
| (PI) | PAINT - YELLOW DOUBLE CENTER - (4") |
| (QA) | PAINT - LEFT TURN ARROW |
| (QD) | PAINT - COMBO. LEFT/STRAIGHT ARROW |

REFER TO RSD NOS. 1205.01, 1205.02, 1205.04, 1205.05, 1205.08, 1250.01, AND 1251.01 FOR PLACEMENT OF TEMPORARY PAVEMENT MARKINGS AND MARKERS UNLESS NOTED OTHERWISE.

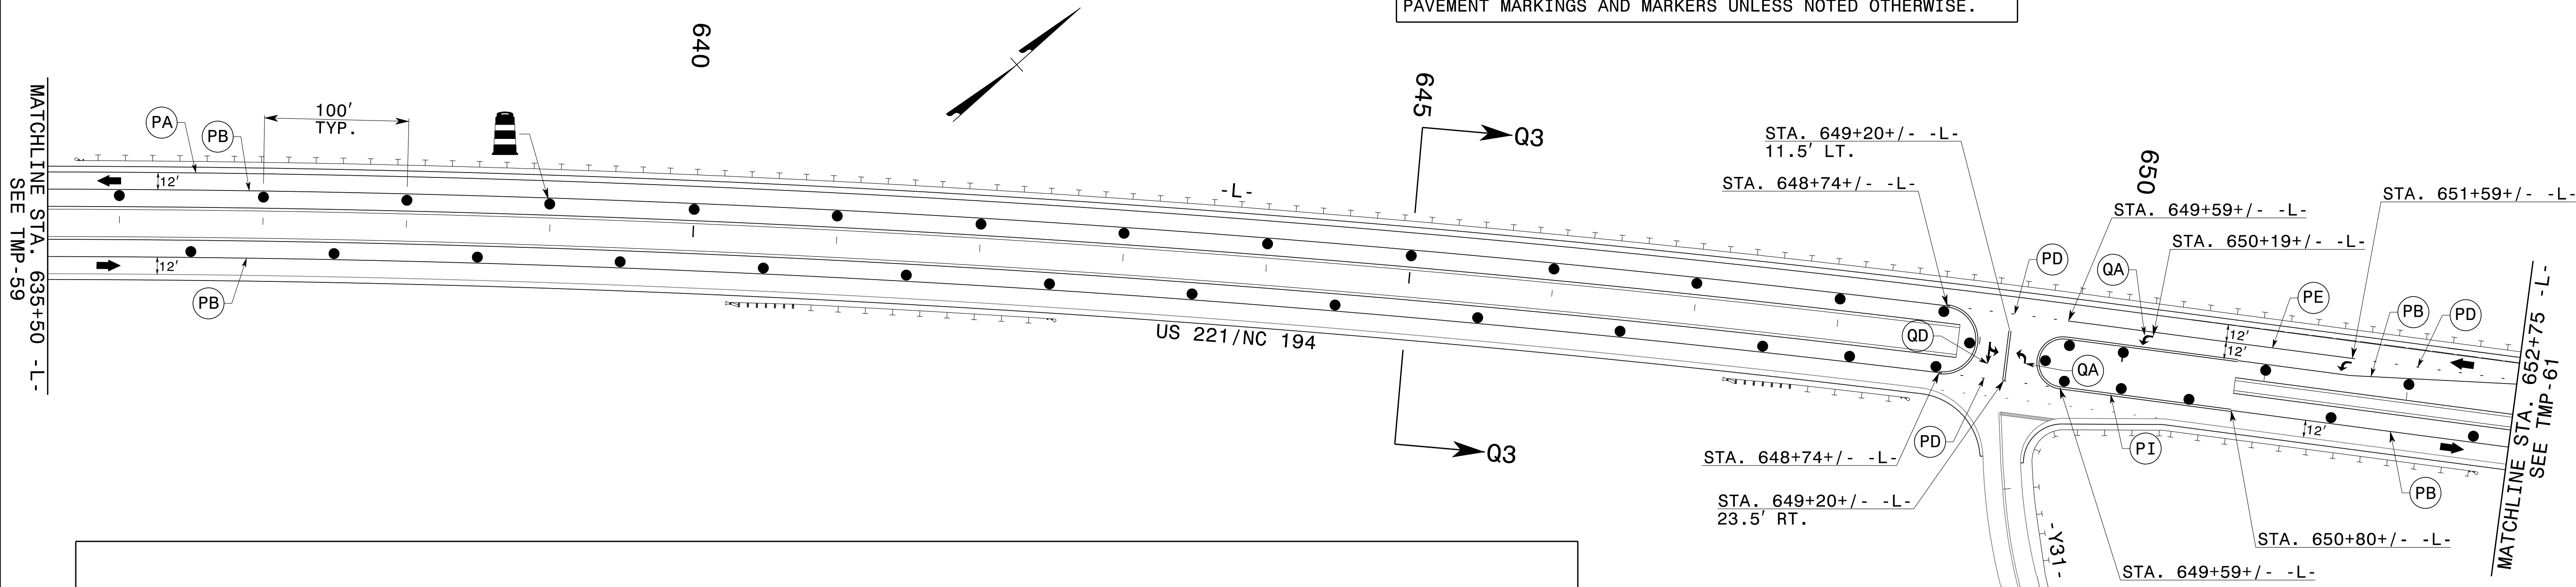

APPROVED: *J. W. Woolard* DATE: 10/30/2014

SEAL

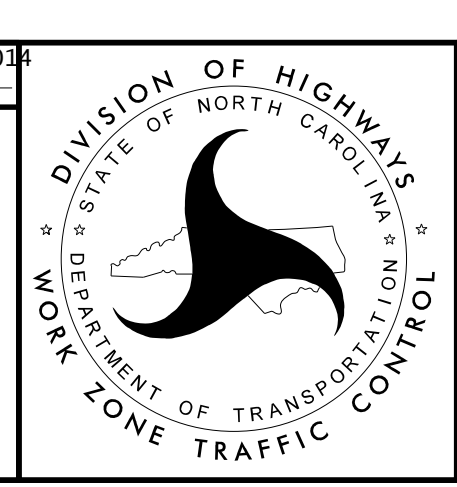

PHASE III DETAILS

10/24/2014 p:\tipbco\projects-r\2915d\trafficcontrol\cp\R2915D_TC_PH3_TMP60.dgn User:scodts