

INSTALL PERMANENT
GUARDRAIL

SEE TMP-61
MATCHLINE STA. 24+50 -Y32-

25

STA. 27+00+/- -Y32-

NC 163

-Y32-

STA. 28+63+/- -Y32-


30

STA. 29+90+/- -Y32-

NC 163

APPROVED: *J. W. Woolard* DATE: 10/30/2014

SEAL

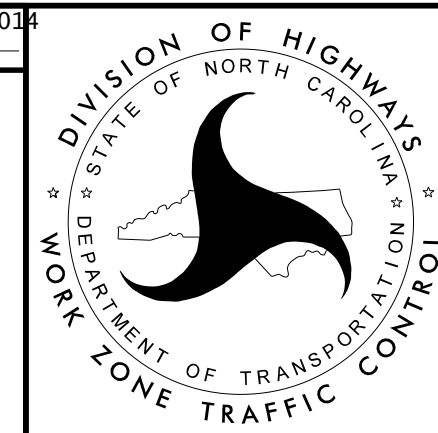

PHASE III DETAILS