
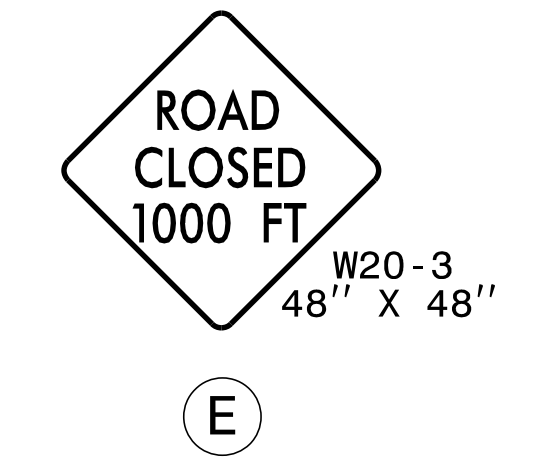
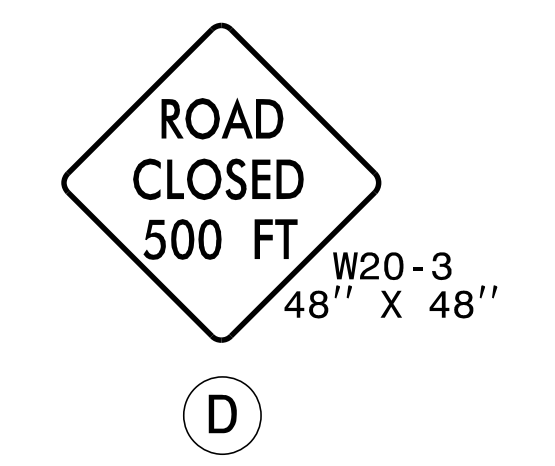
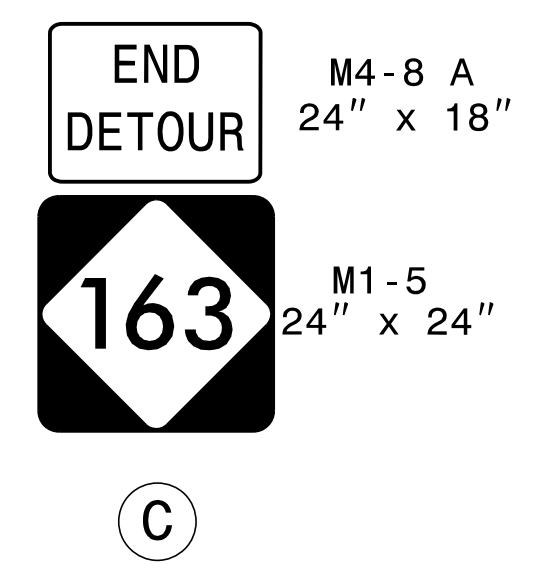
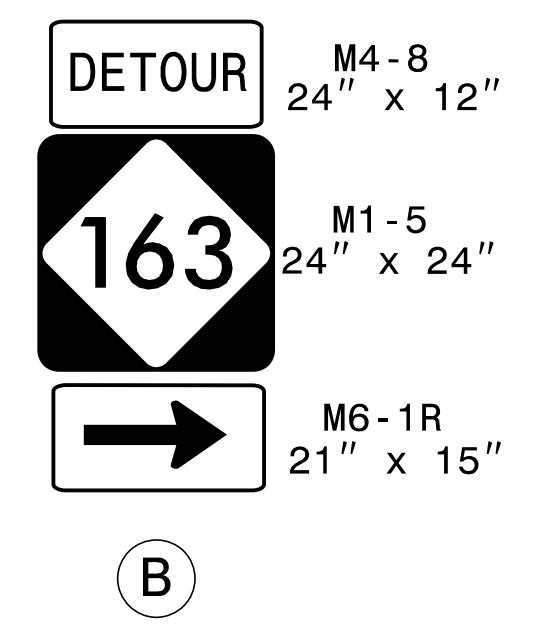
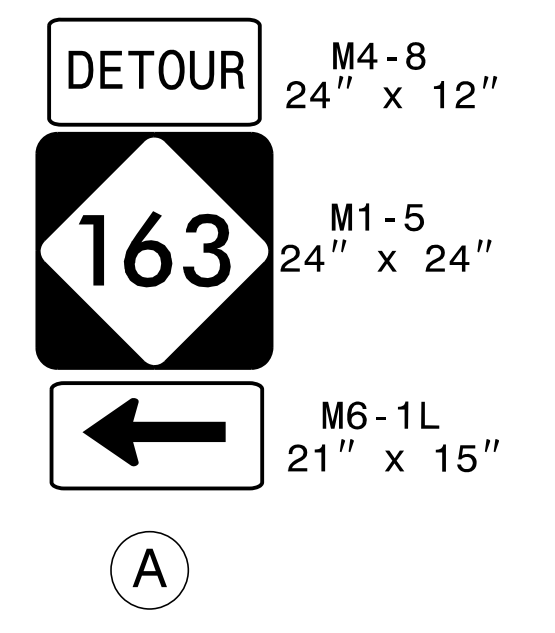
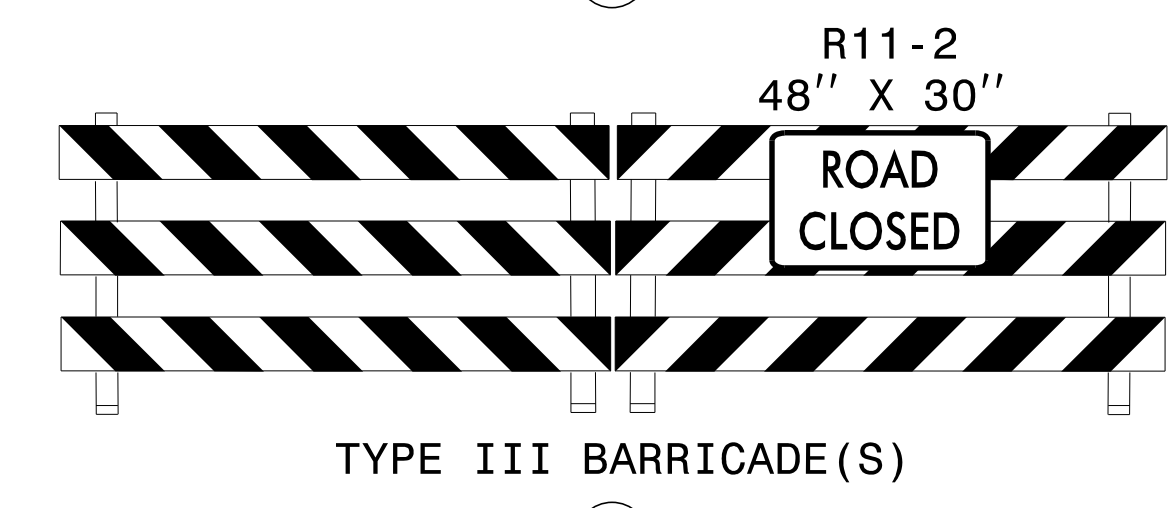
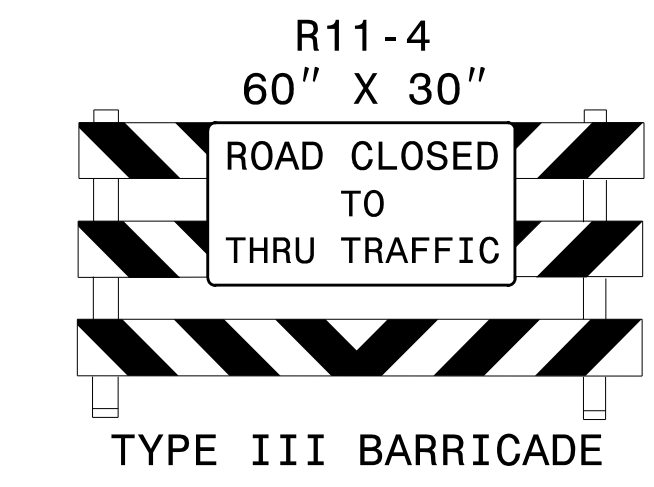
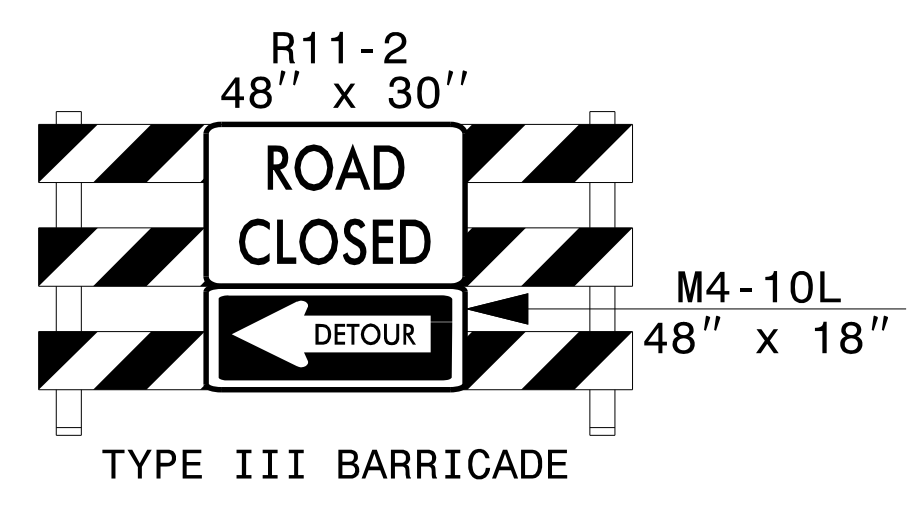


*** SEE RSD 1101.03, SHEET 1 AND 2 OF 9, FOR ADDITIONAL WORK ZONE SIGNS AND LOCATIONS


NOTE: FOR CONSTRUCTION DETAILS AT INTX OF US 221/NC 194 AND NC 163, SEE TMP-61 AND TMP-63.

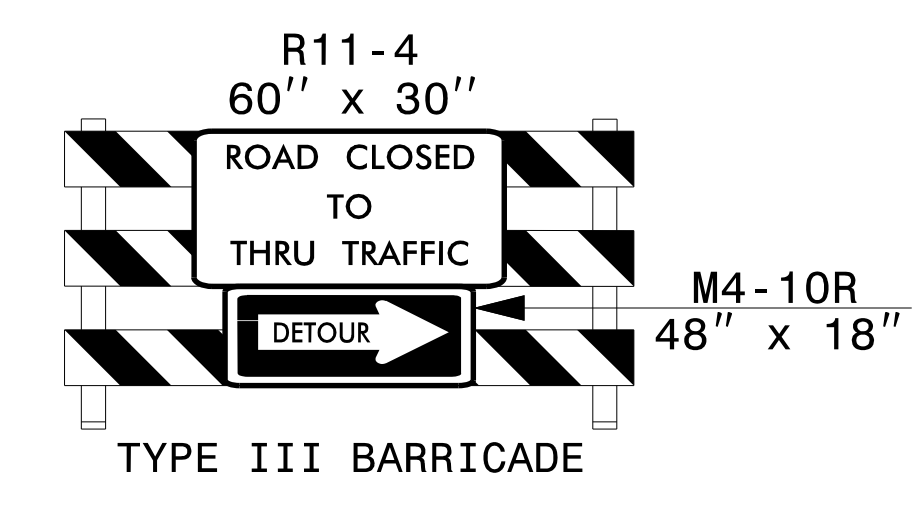

10/24/2014 p:\t\p\projects-r\2915d\trafficcontrol\cp\R2915D_TC_PH3_TMP64.dgn User:scodts

APPROVED: *J. W. Woolard* DATE: 10/30/2014

SEAL

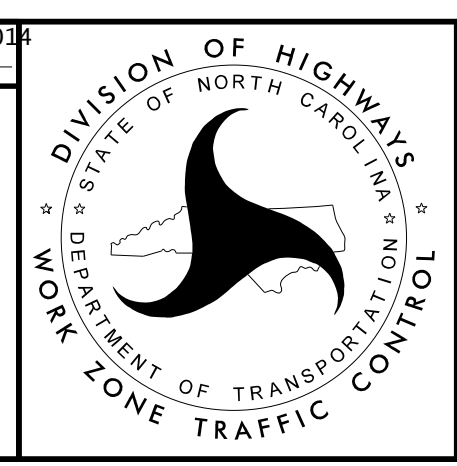

PHASE III
OFF-SITE DETOUR
NC 163