
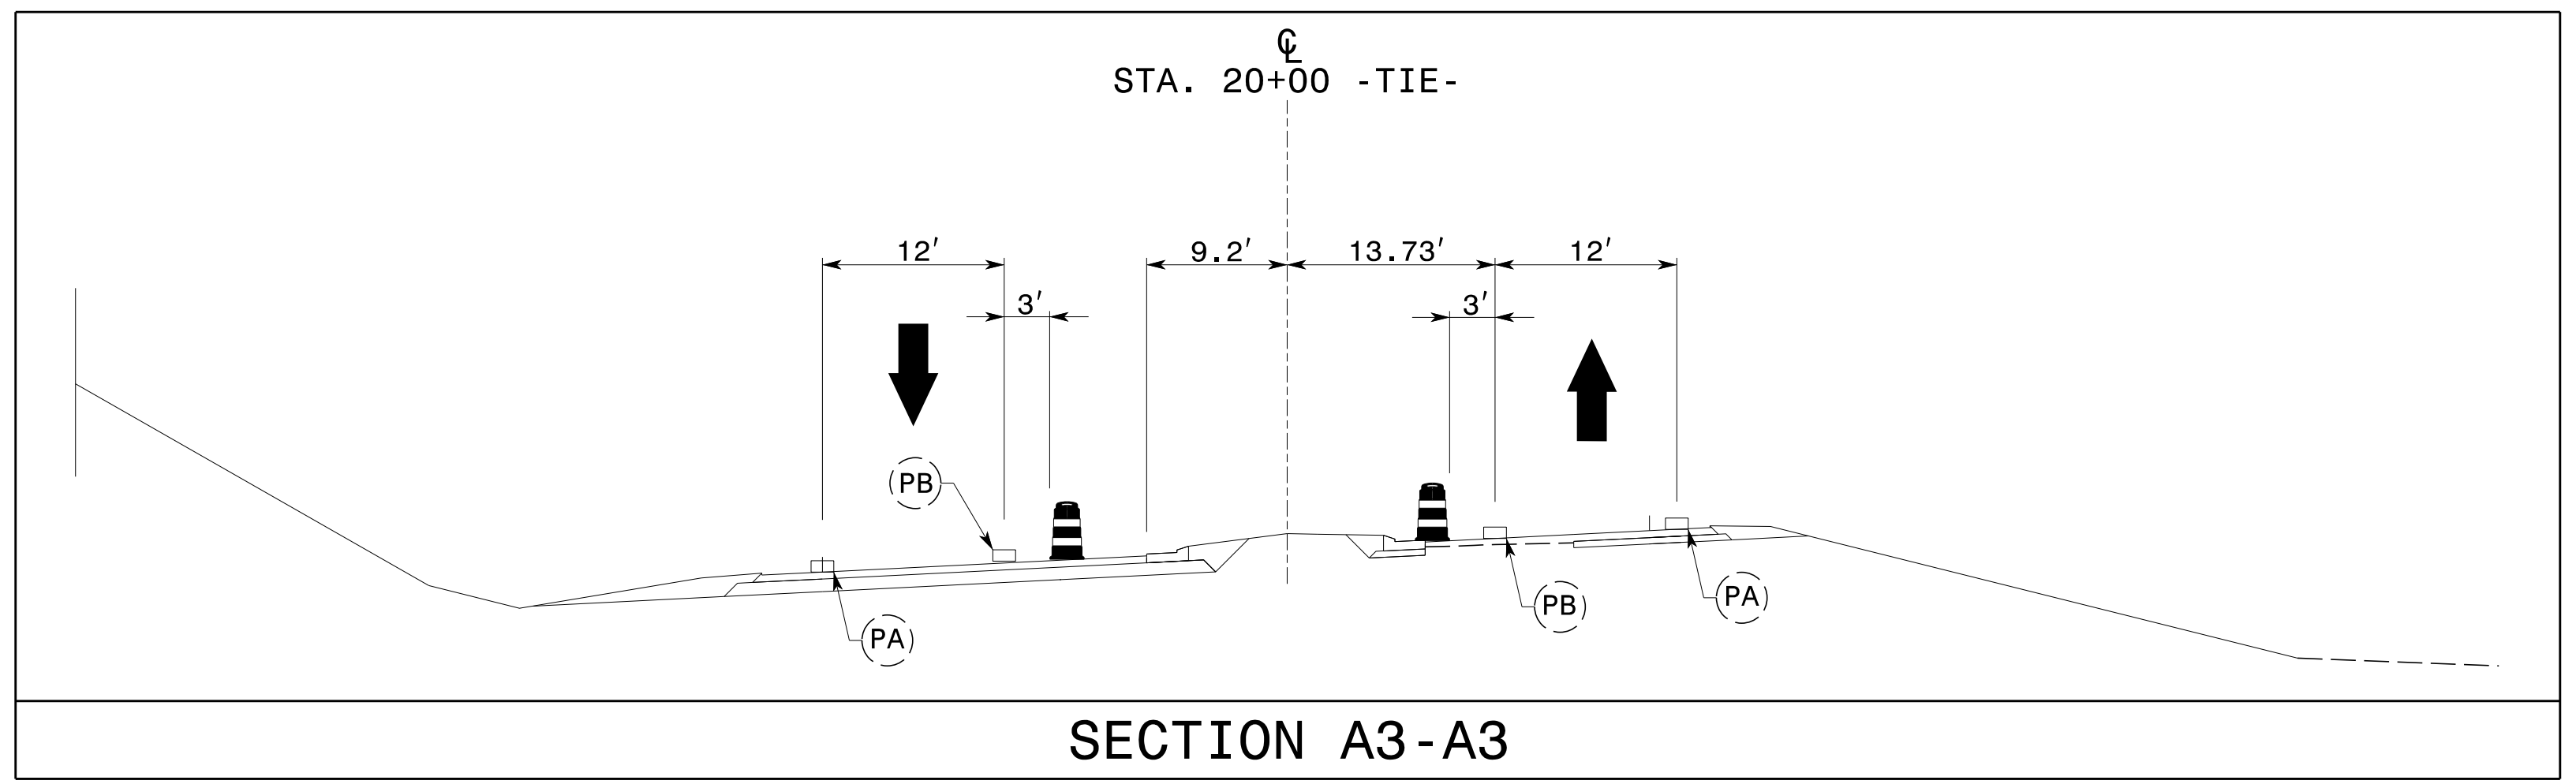


SECTION B3-B3

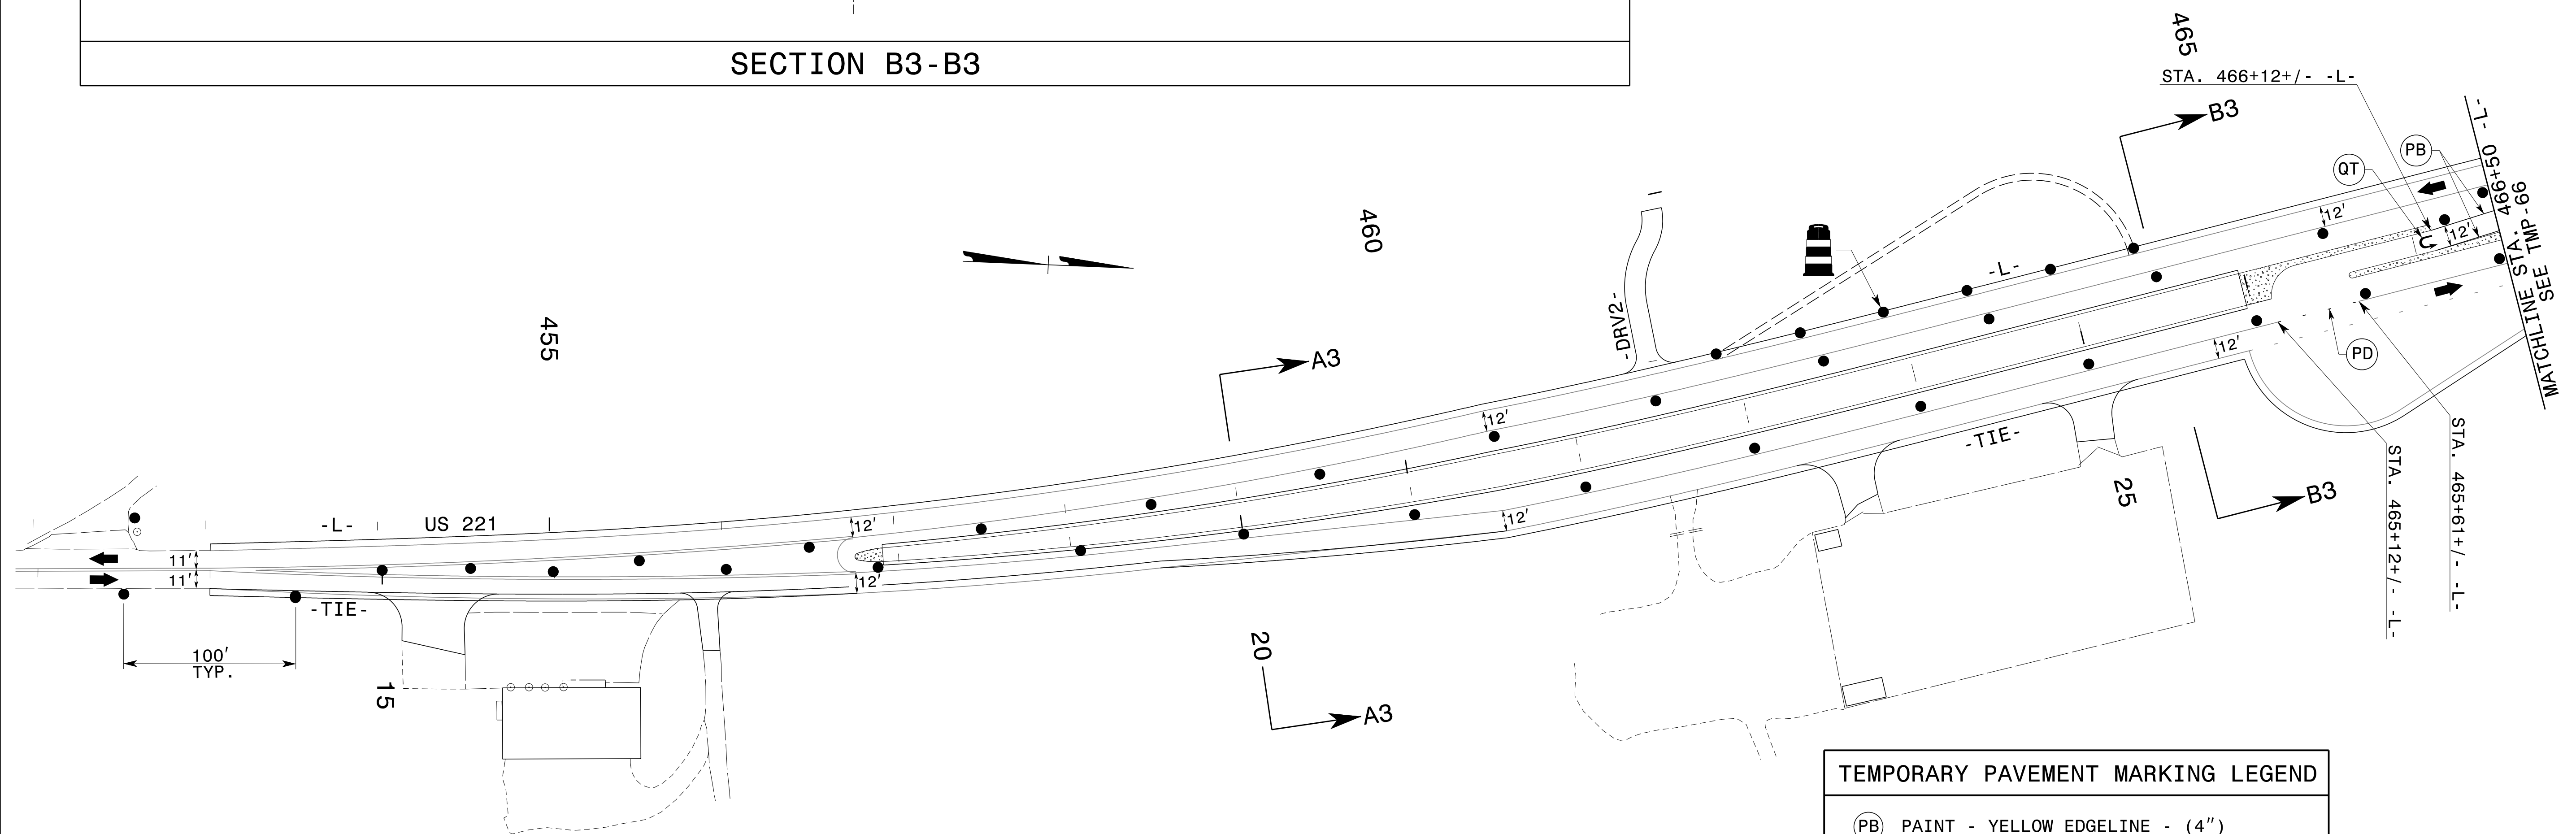

SECTION A3-A3

TEMPORARY PAVEMENT MARKING LEGEND	
(PB)	PAINT - YELLOW EDGELINE - (4")
(PD)	PAINT - 3 FT. WHITE MINISKIP - (4")
(QT)	PAINT - U-TURN ARROW

REFER TO RSD NOS. 1205.01, 1205.02, 1250.01, AND 1251.01 FOR PLACEMENT OF TEMPORARY PAVEMENT MARKINGS AND MARKERS UNLESS NOTED OTHERWISE.

APPROVED: *J. W. Woolard* DATE: 10/30/2014

SEAL

DIVISION OF HIGHWAYS
STATE OF NORTH CAROLINA
DEPARTMENT OF TRANSPORTATION
WORK ZONE TRAFFIC CONTROL

PHASE III DETAILS

10/24/2014 p:\t\p\c\objects-r\2915d\trafficcontrol\cp\R2915D_TC_PH3_TMP65.dgn User:scodts