
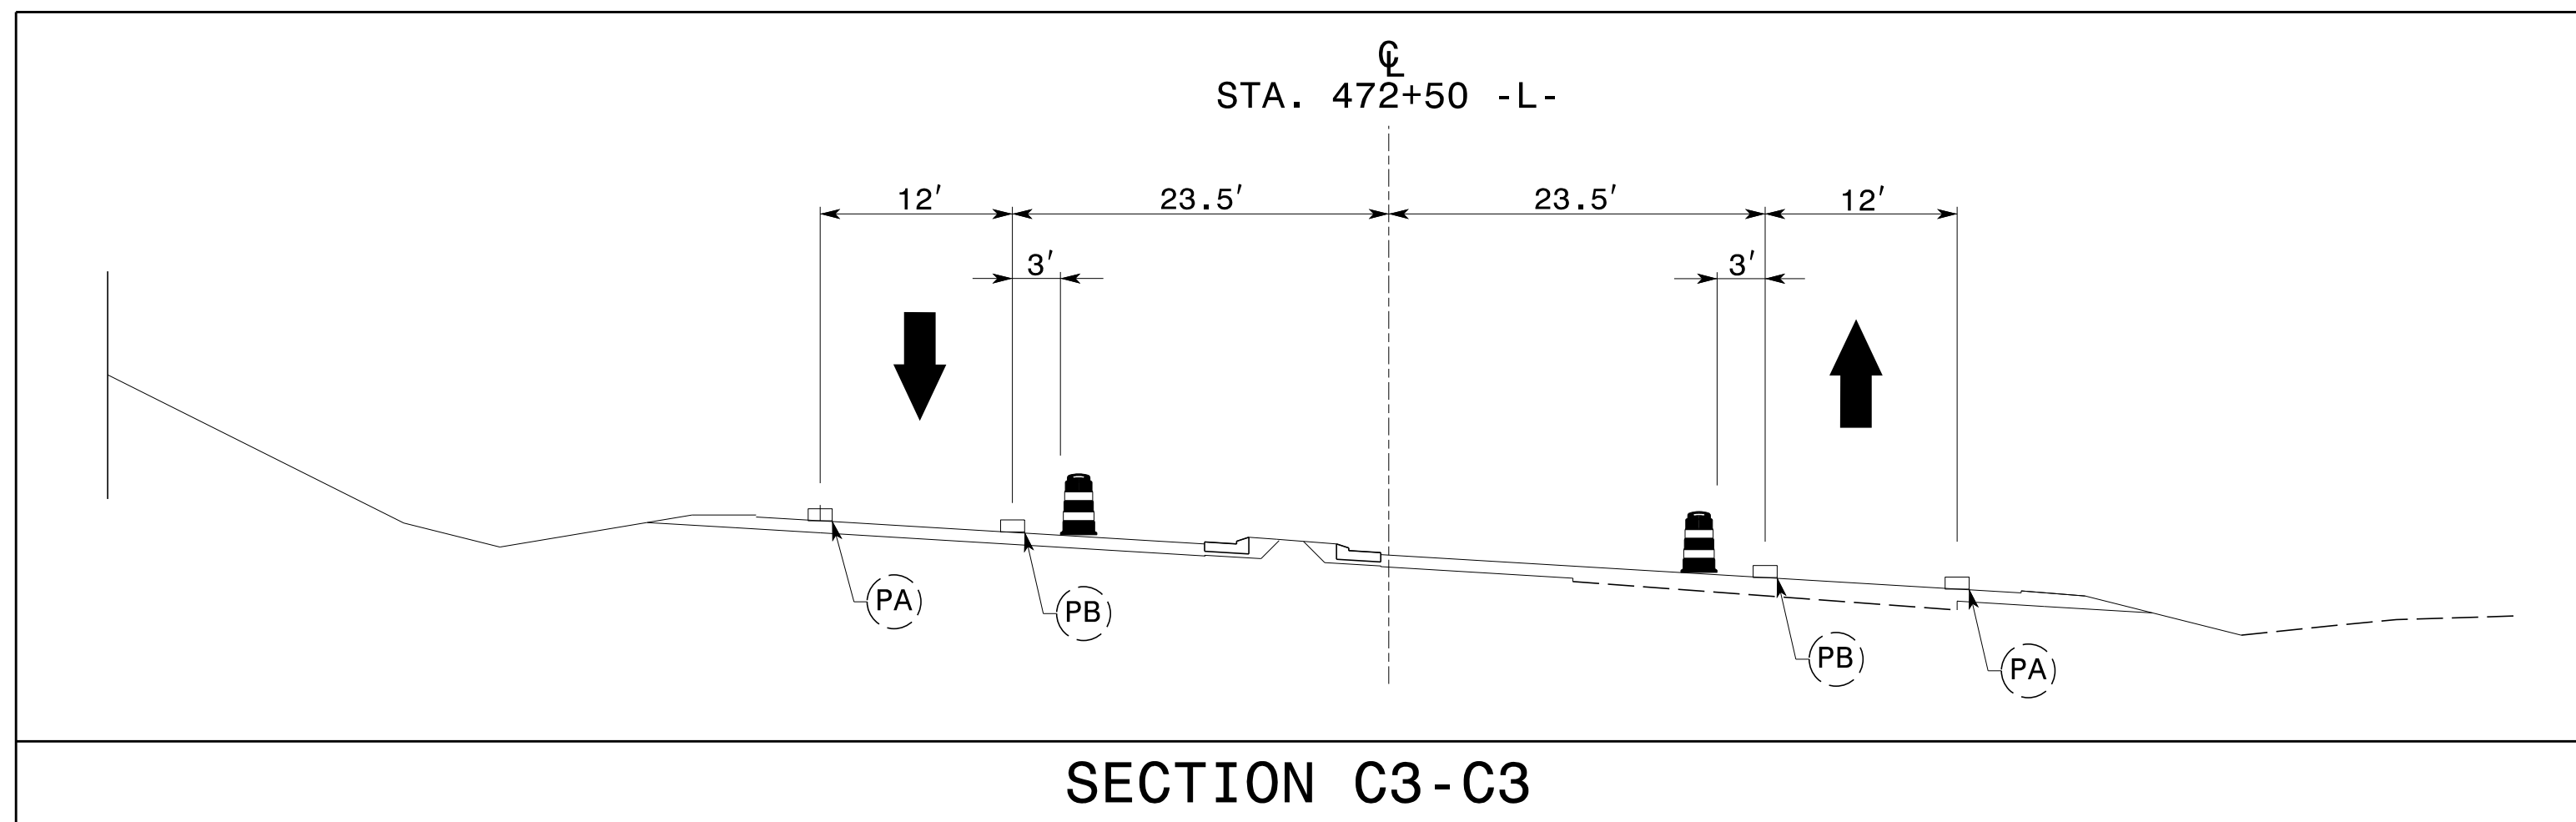


TEMPORARY PAVEMENT MARKING LEGEND	
(PB)	PAINT - YELLOW EDGELINE - (4")
(PD)	PAINT - 3 FT. WHITE MINISKIP - (4")
(QT)	PAINT - U-TURN ARROW

REFER TO RSD NOS. 1205.01, 1205.02, 1250.01, AND 1251.01 FOR PLACEMENT OF TEMPORARY PAVEMENT MARKINGS AND MARKERS UNLESS NOTED OTHERWISE.

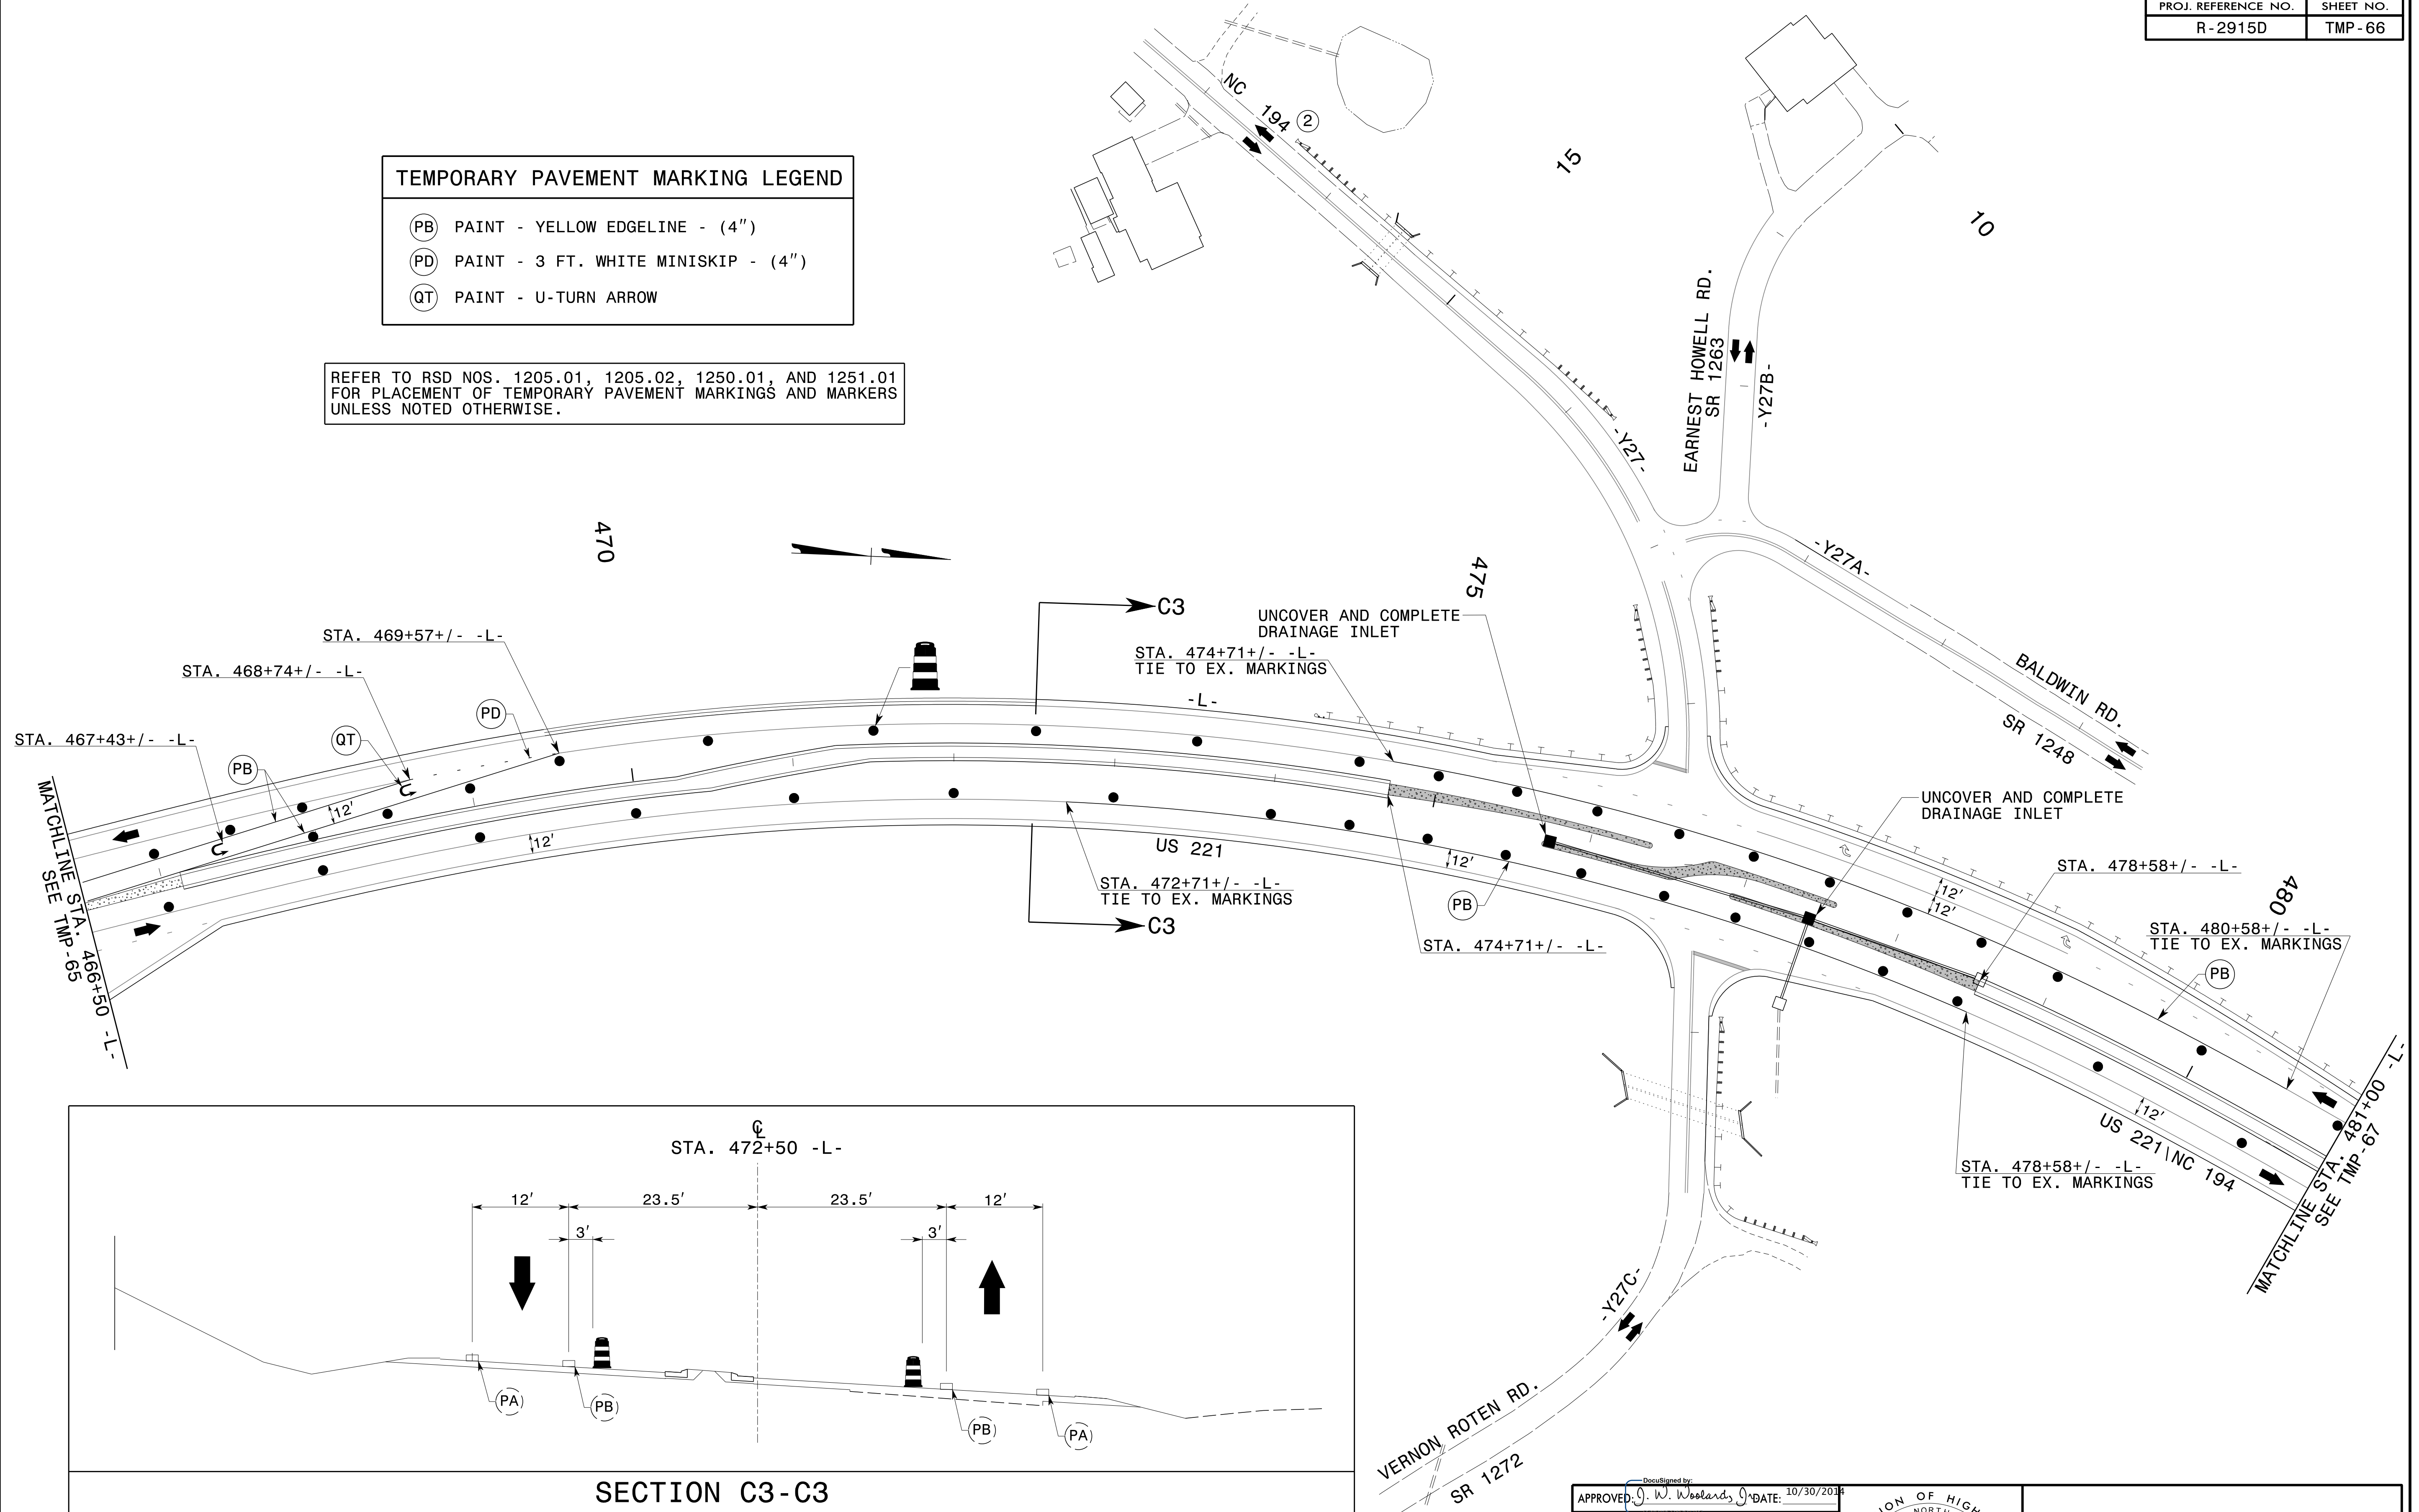

APPROVED: *J. W. Woolard* DATE: 10/30/2014

SEAL

PROFESSIONAL ENGINEER
19862
J. W. WOOLARD



PHASE III DETAILS

10/24/2014
p:\tipb\projects-r\2915d\trafficcontrol\cp\R2915D_TC_Ph3_TMP66.dgn
User:tscoodts