


TEMPORARY PAVEMENT MARKING LEGEND	
(PB)	PAINT - YELLOW EDGELINE - (4")
(PD)	PAINT - 3 FT. WHITE MINISKIP - (4")
(QT)	PAINT - U-TURN ARROW

REFER TO RSD NOS. 1205.01, 1205.02, 1250.01, AND 1251.01 FOR PLACEMENT OF TEMPORARY PAVEMENT MARKINGS AND MARKERS UNLESS NOTED OTHERWISE.

10/24/2014 p:\tjpc\projects-r\2915d\trafficcontrol\cp\R2915D_TC_PH3_TMP67.dgn User:tscoodts

APPROVED: *J. W. Woolard* DATE: 10/30/2014

SEAL

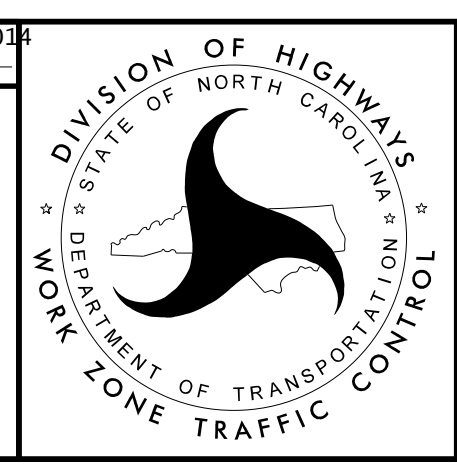

PHASE III DETAILS