


TEMPORARY PAVEMENT MARKING LEGEND	
(PB)	PAINT - YELLOW EDGELINE - (4")

REFER TO RSD NOS. 1205.01, 1205.02, 1250.01, AND 1251.01 FOR PLACEMENT OF TEMPORARY PAVEMENT MARKINGS AND MARKERS UNLESS NOTED OTHERWISE.

10/24/2014
 p:\t\p\projects-r\2915d\traffic\trafficcontrol\cp\R2915D_TC_PH3_TMP69.dgn
 User:tscoats

APPROVED: *J. W. Woolard* DATE: 10/30/2014

SEAL

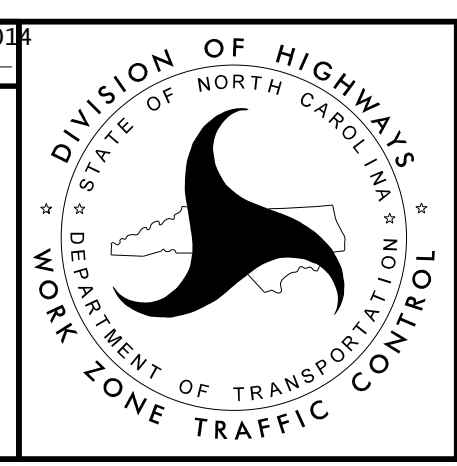

PHASE III DETAILS