
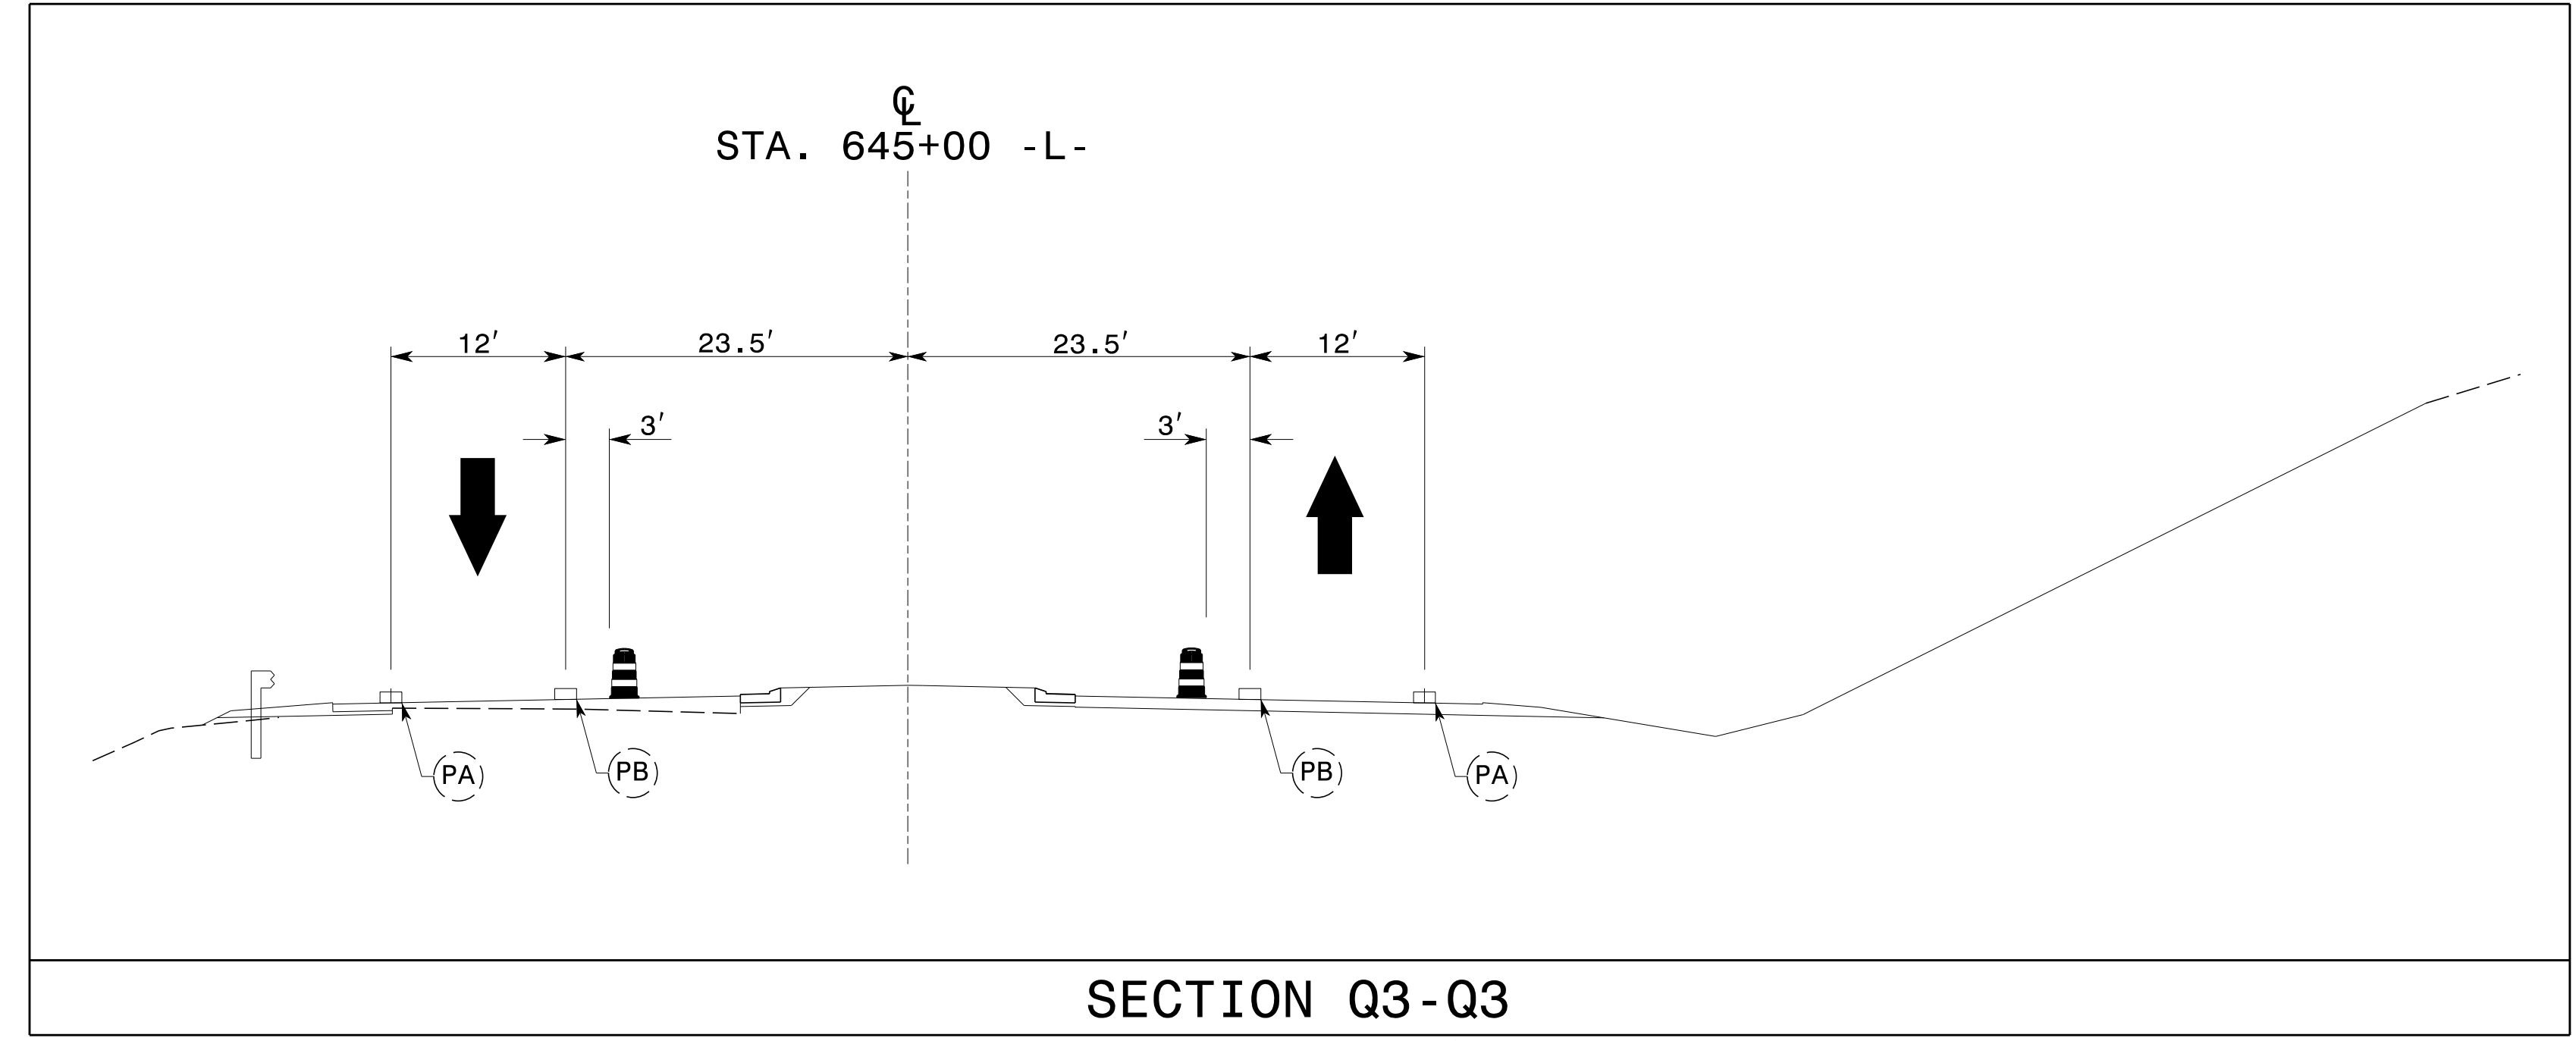



TEMPORARY PAVEMENT MARKING LEGEND

(PB) PAINT - YELLOW EDGELINE - (4")

REFER TO RSD NOS. 1205.01, 1205.02, 1250.01, AND 1251.01 FOR PLACEMENT OF TEMPORARY PAVEMENT MARKINGS AND MARKERS UNLESS NOTED OTHERWISE.

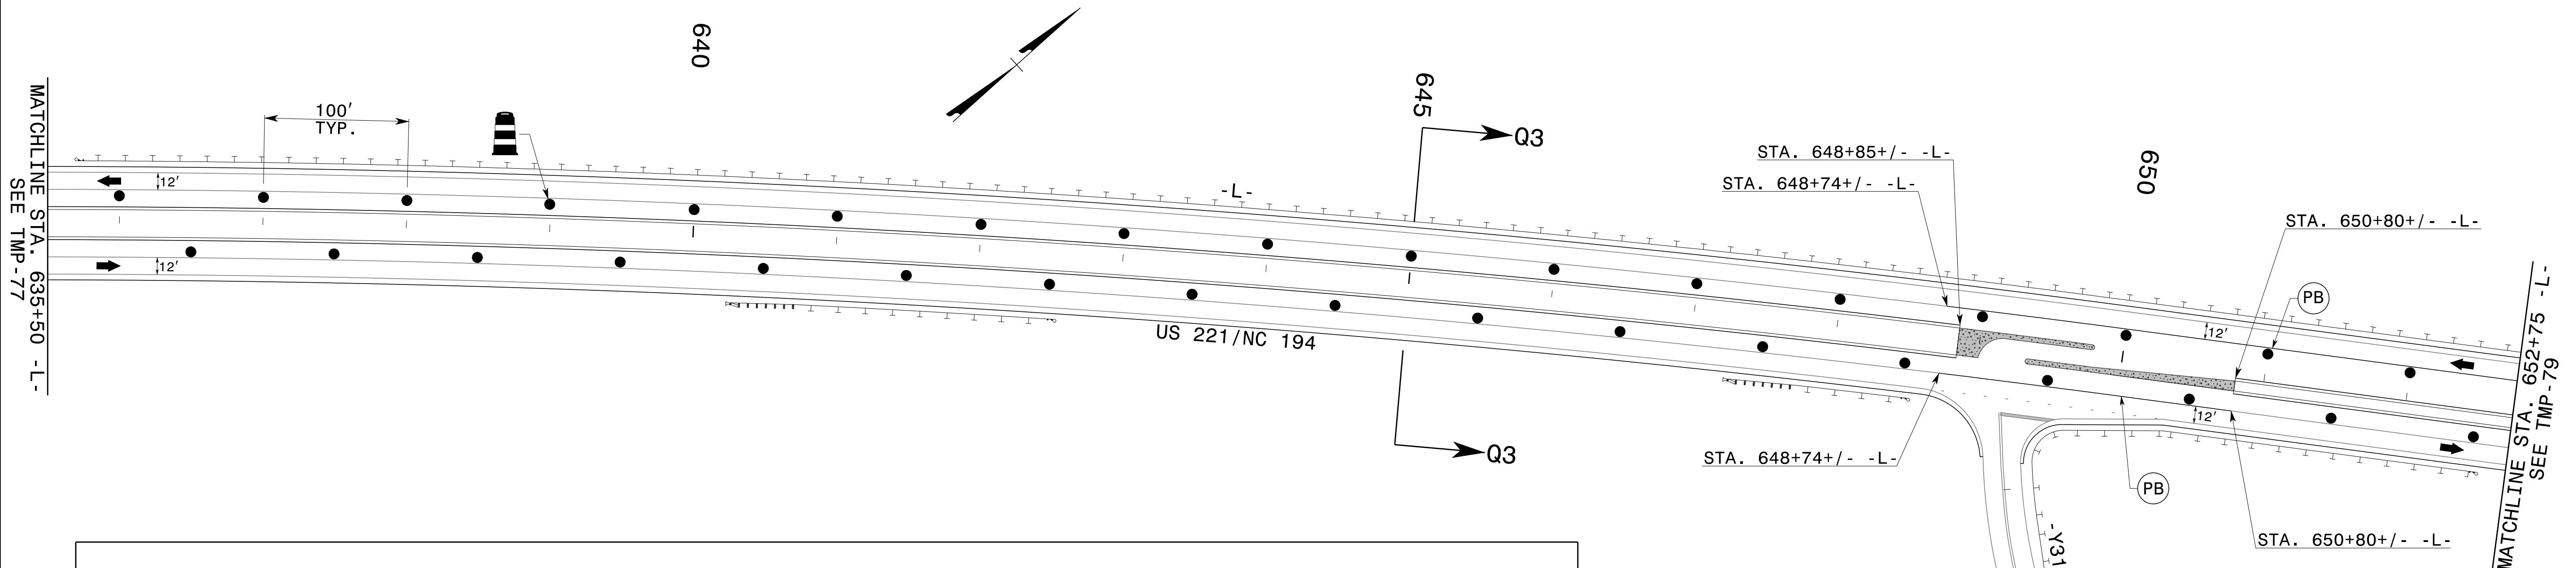

APPROVED: *J. W. Woolard* DATE: 10/30/2014
 SEAL
 NORTH CAROLINA PROFESSIONAL ENGINEER
 SEAL 19862
 J. W. WOOLARD

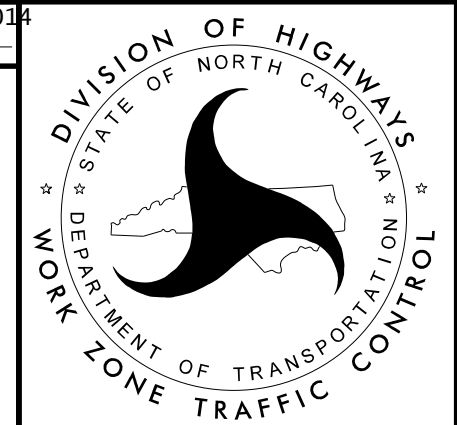

PHASE III DETAILS

10/24/2014 p:\tipco\projects-r\2915d\trafficcontrol\cp\R2915D_TC_PH3_TMP78.dgn User:scodts