



SECTION R3-R3

REFER TO RSD NOS. 1205.01, 1205.02, 1205.04, 1205.08, 1205.09, 1250.01, AND 1251.01 FOR PLACEMENT OF TEMPORARY PAVEMENT MARKINGS AND MARKERS UNLESS NOTED OTHERWISE.

NOTE: FOR PAVEMENT MARKING STATIONING, LANE DIMENSIONS, STOP BAR LOCATIONS, AND SYMBOL LOCATIONS ON -Y32-, SEE FINAL PAVEMENT MARKING PLANS.

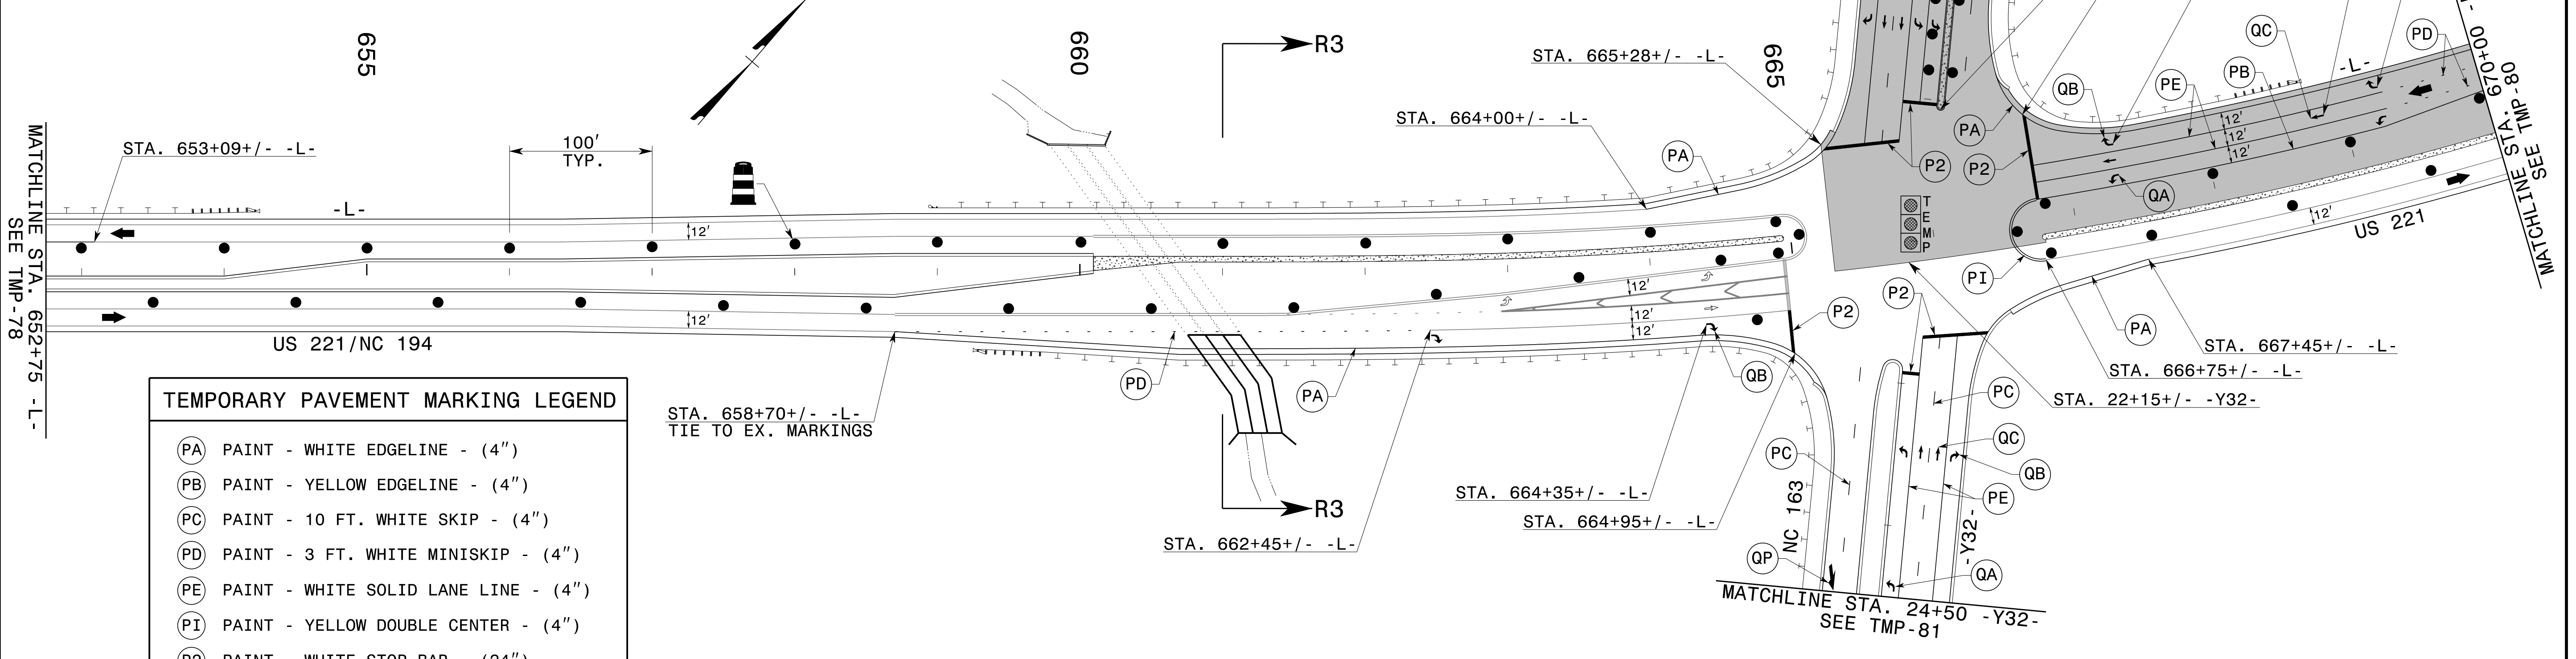

TEMPORARY PAVEMENT MARKING LEGEND	
(PA)	PAINT - WHITE EDGELINE - (4")
(PB)	PAINT - YELLOW EDGELINE - (4")
(PC)	PAINT - 10 FT. WHITE SKIP - (4")
(PD)	PAINT - 3 FT. WHITE MINISKIP - (4")
(PE)	PAINT - WHITE SOLID LANE LINE - (4")
(PI)	PAINT - YELLOW DOUBLE CENTER - (4")
(P2)	PAINT - WHITE STOP BAR - (24")
(QA)	PAINT - LEFT ARROW
(QB)	PAINT - RIGHT ARROW
(QC)	PAINT - STRAIGHT ARROW
(QE)	PAINT - COMBO. RIGHT/STRAIGHT ARROW
(QP)	PAINT - MERGE ARROW

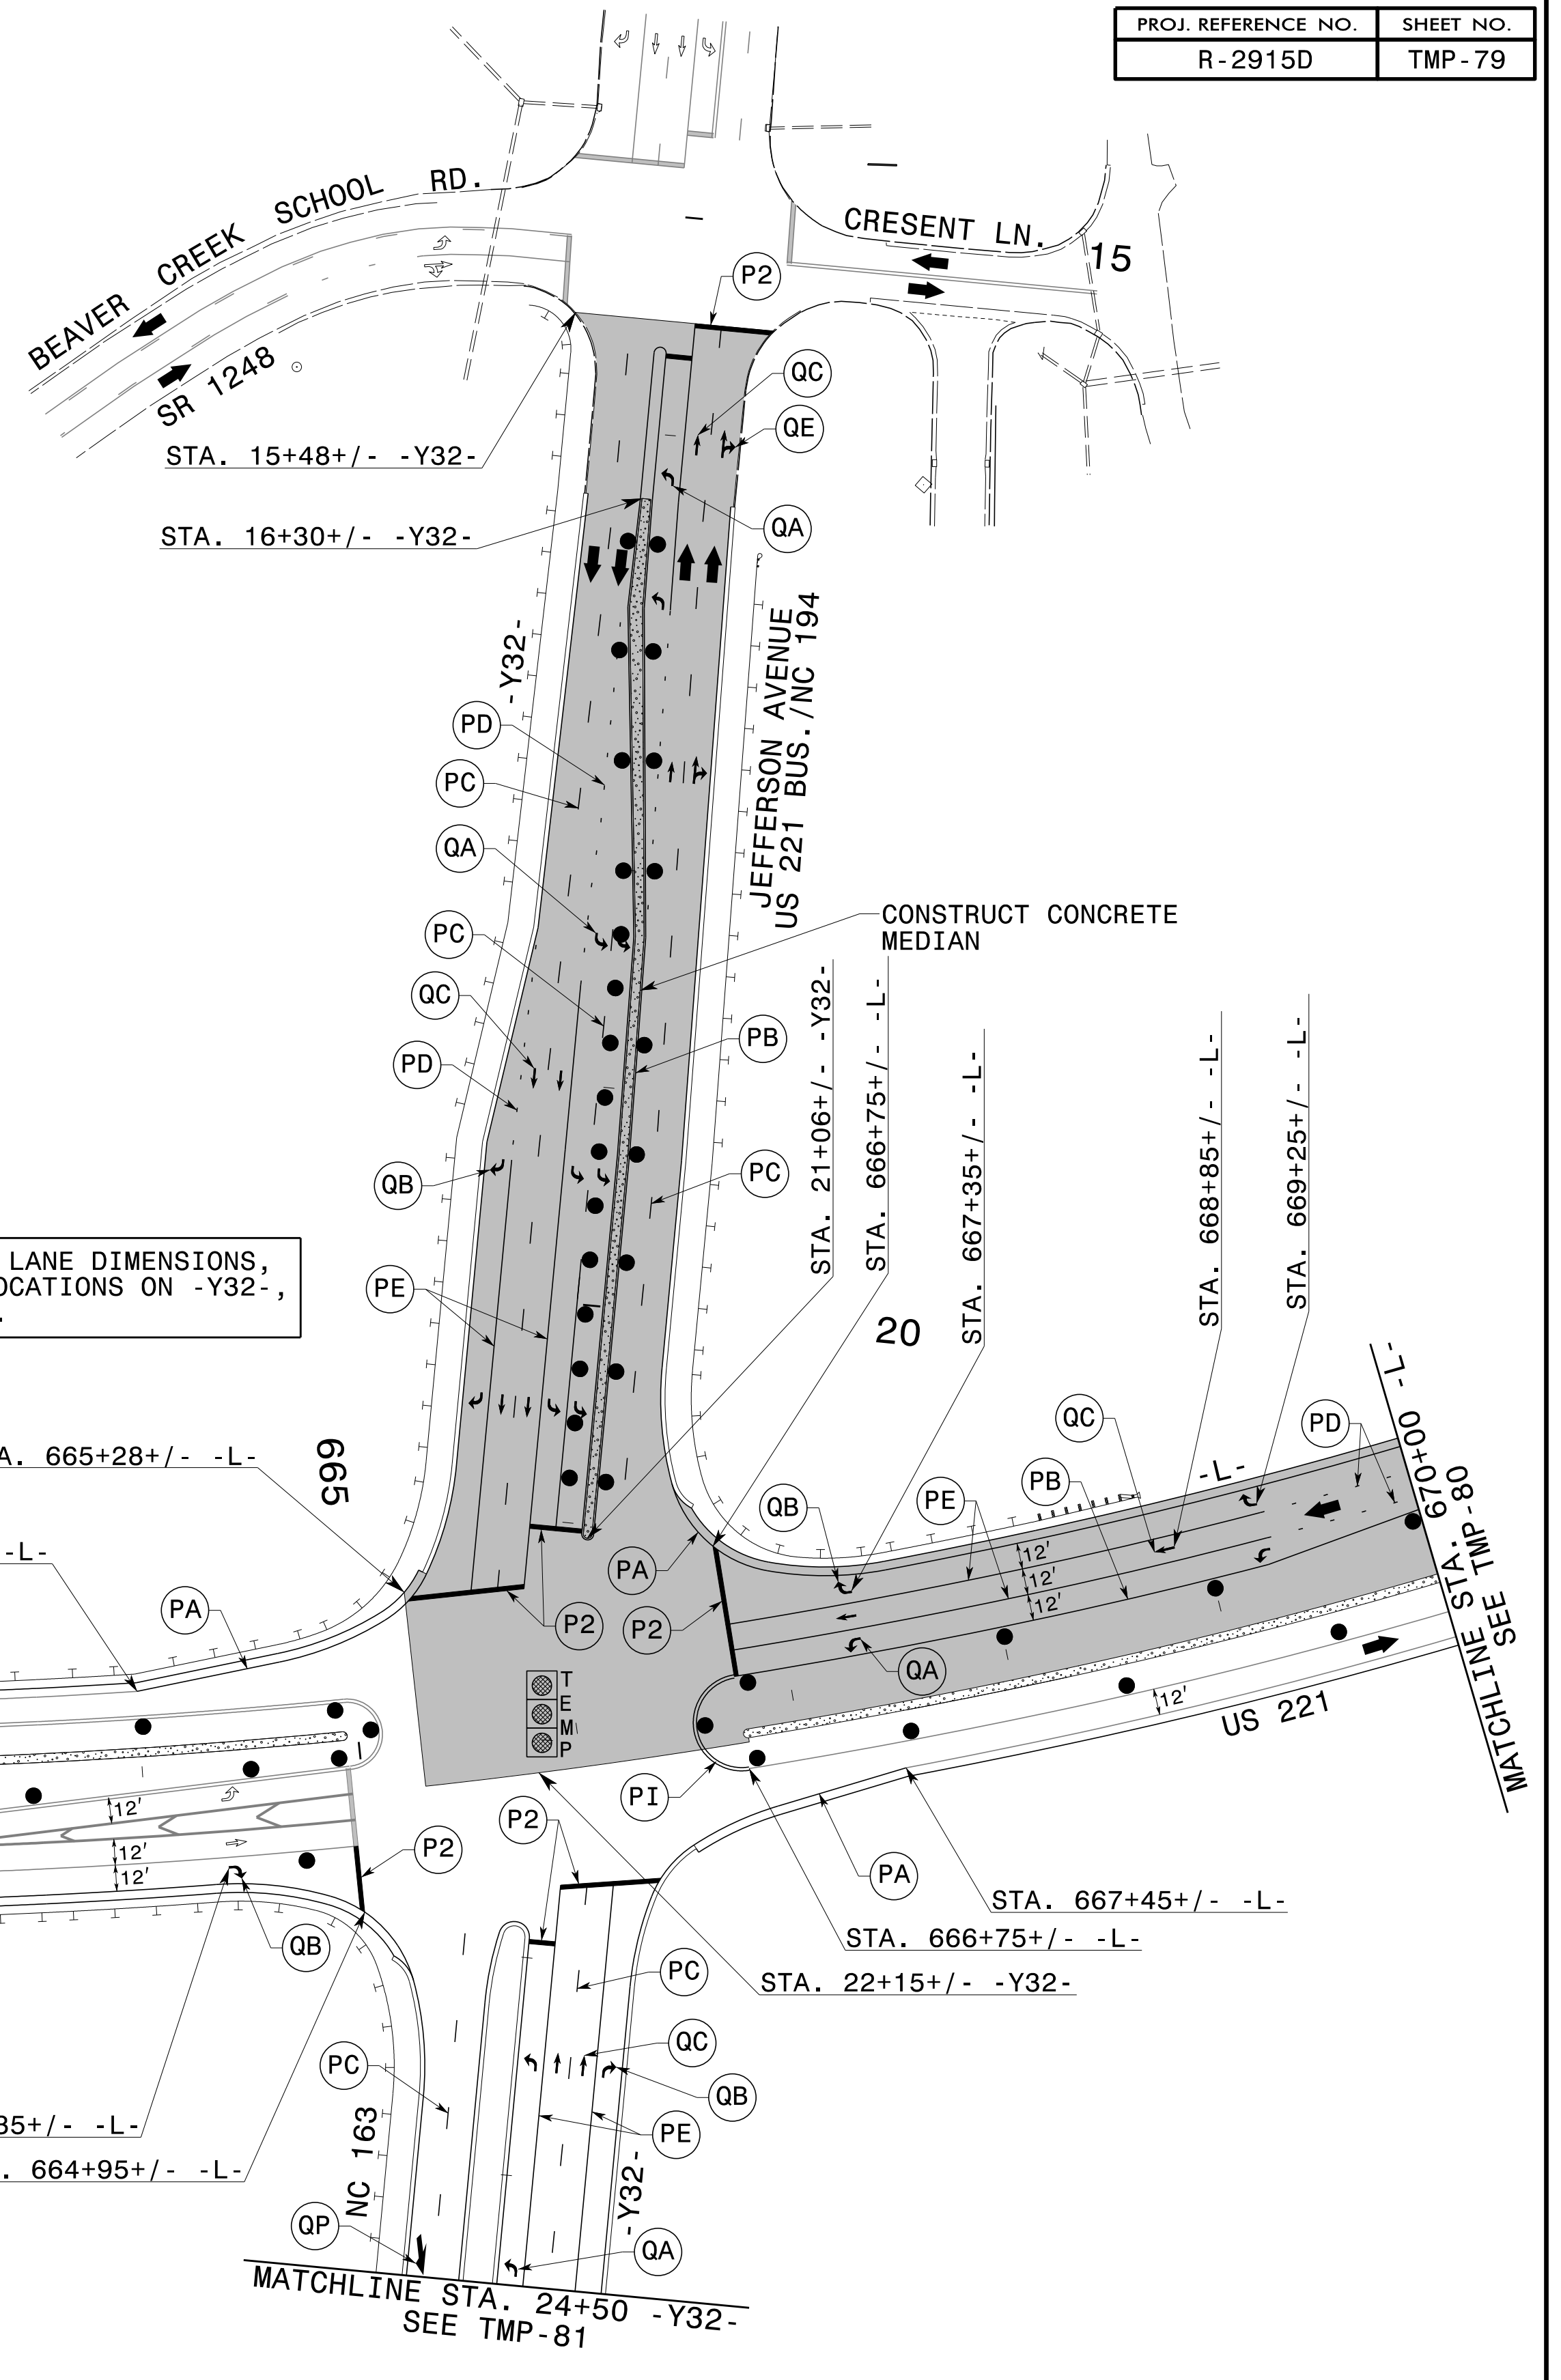

11/7/2014 p:\1\p\projects-r\2915d\traffic\trafficcontrol\cp\R2915D\_TC\_Ph3\_TMP79.dgn User:scodts

APPROVED: *J. W. Woolard, Jr.* DATE: 11/7/2014

SEAL

PHASE III DETAILS