
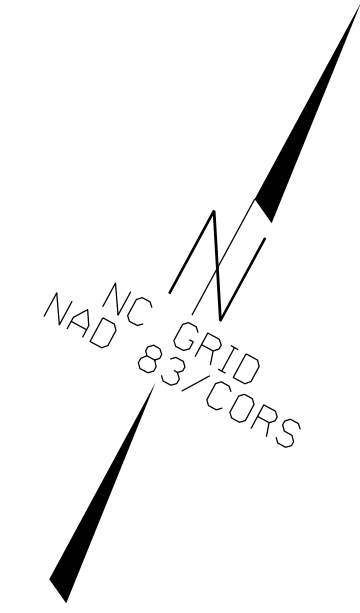



TIP NO. R-2915D	SHEET NO. PMP-11
Approved by: <u>Joseph B. Kopashnik</u> <small>PCDREAEEF80454FA</small>	
DATE: 10/29/2014	
SEAL	
	



575

580

585

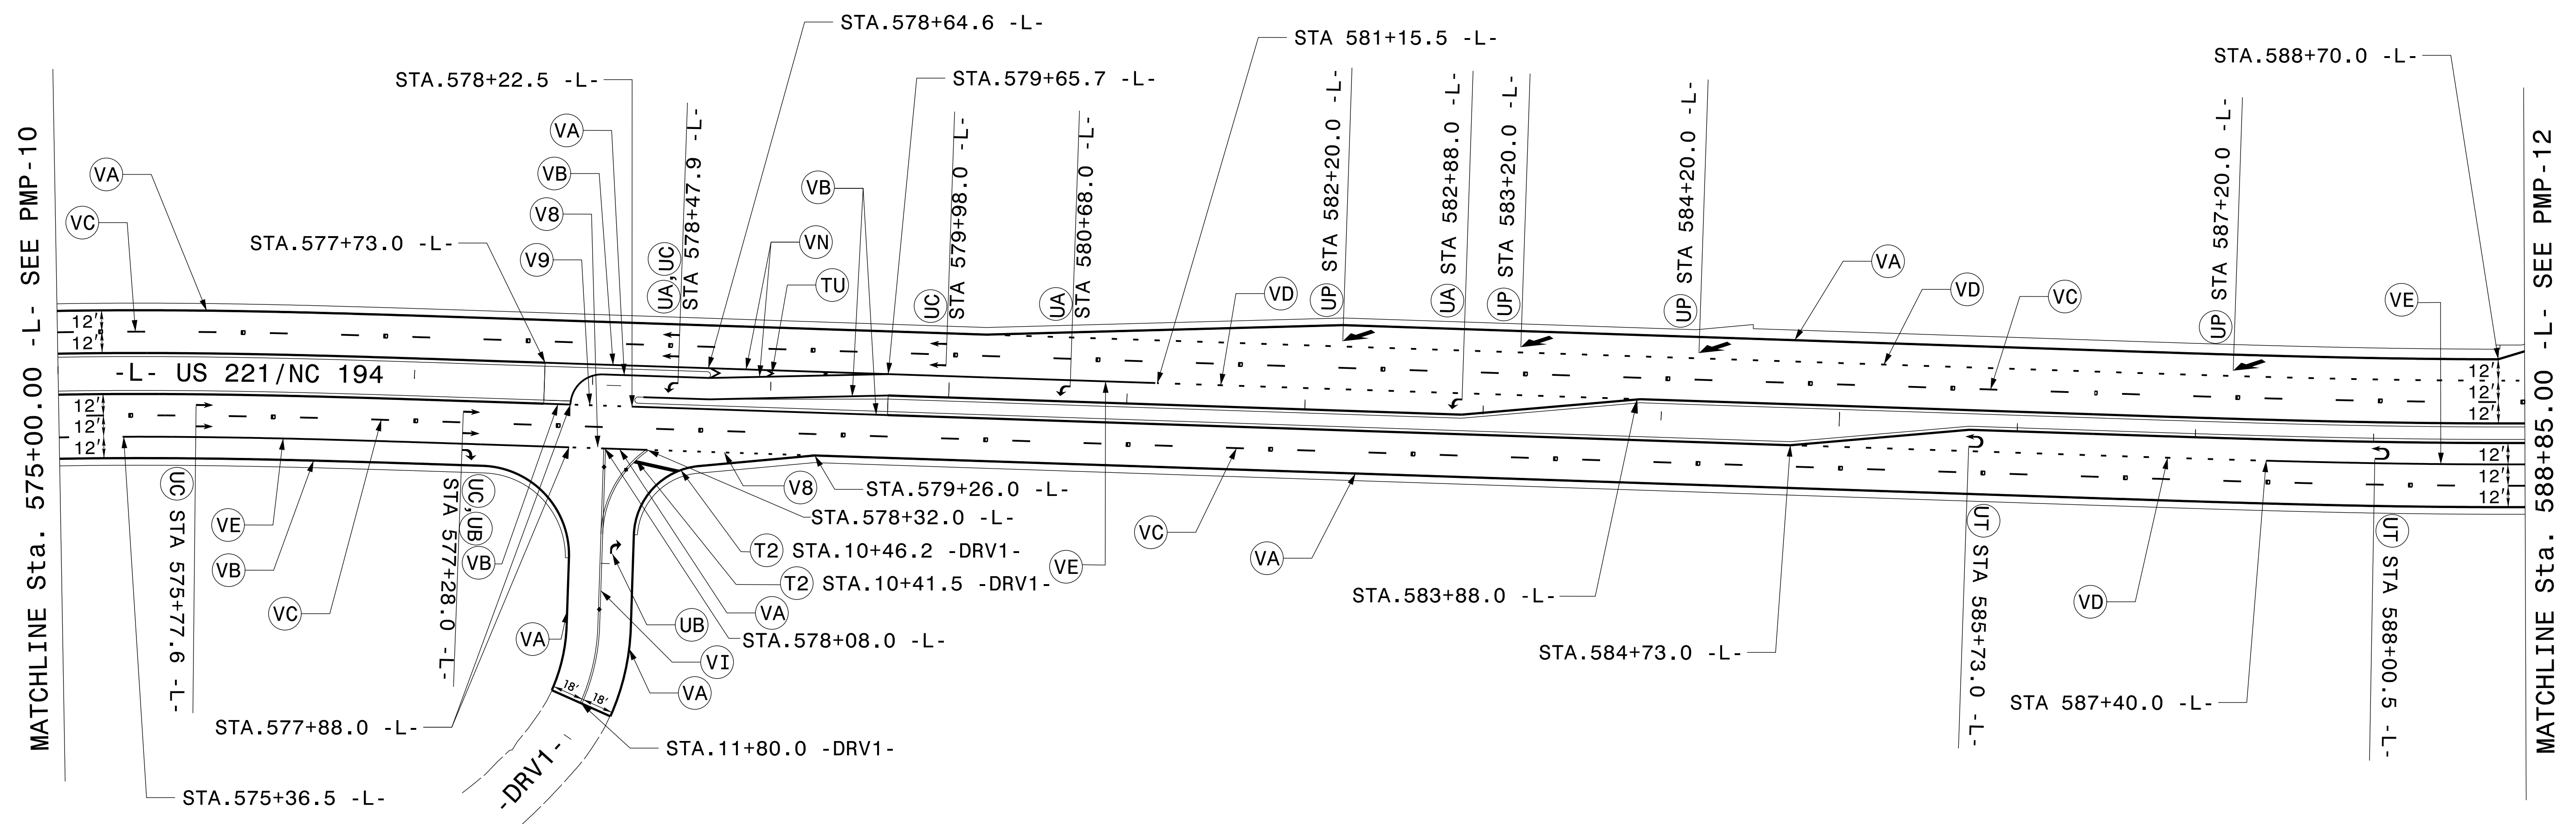

**PAVEMENT MARKING DETAIL**

SYTIME  
 CON  
 USERNAME