
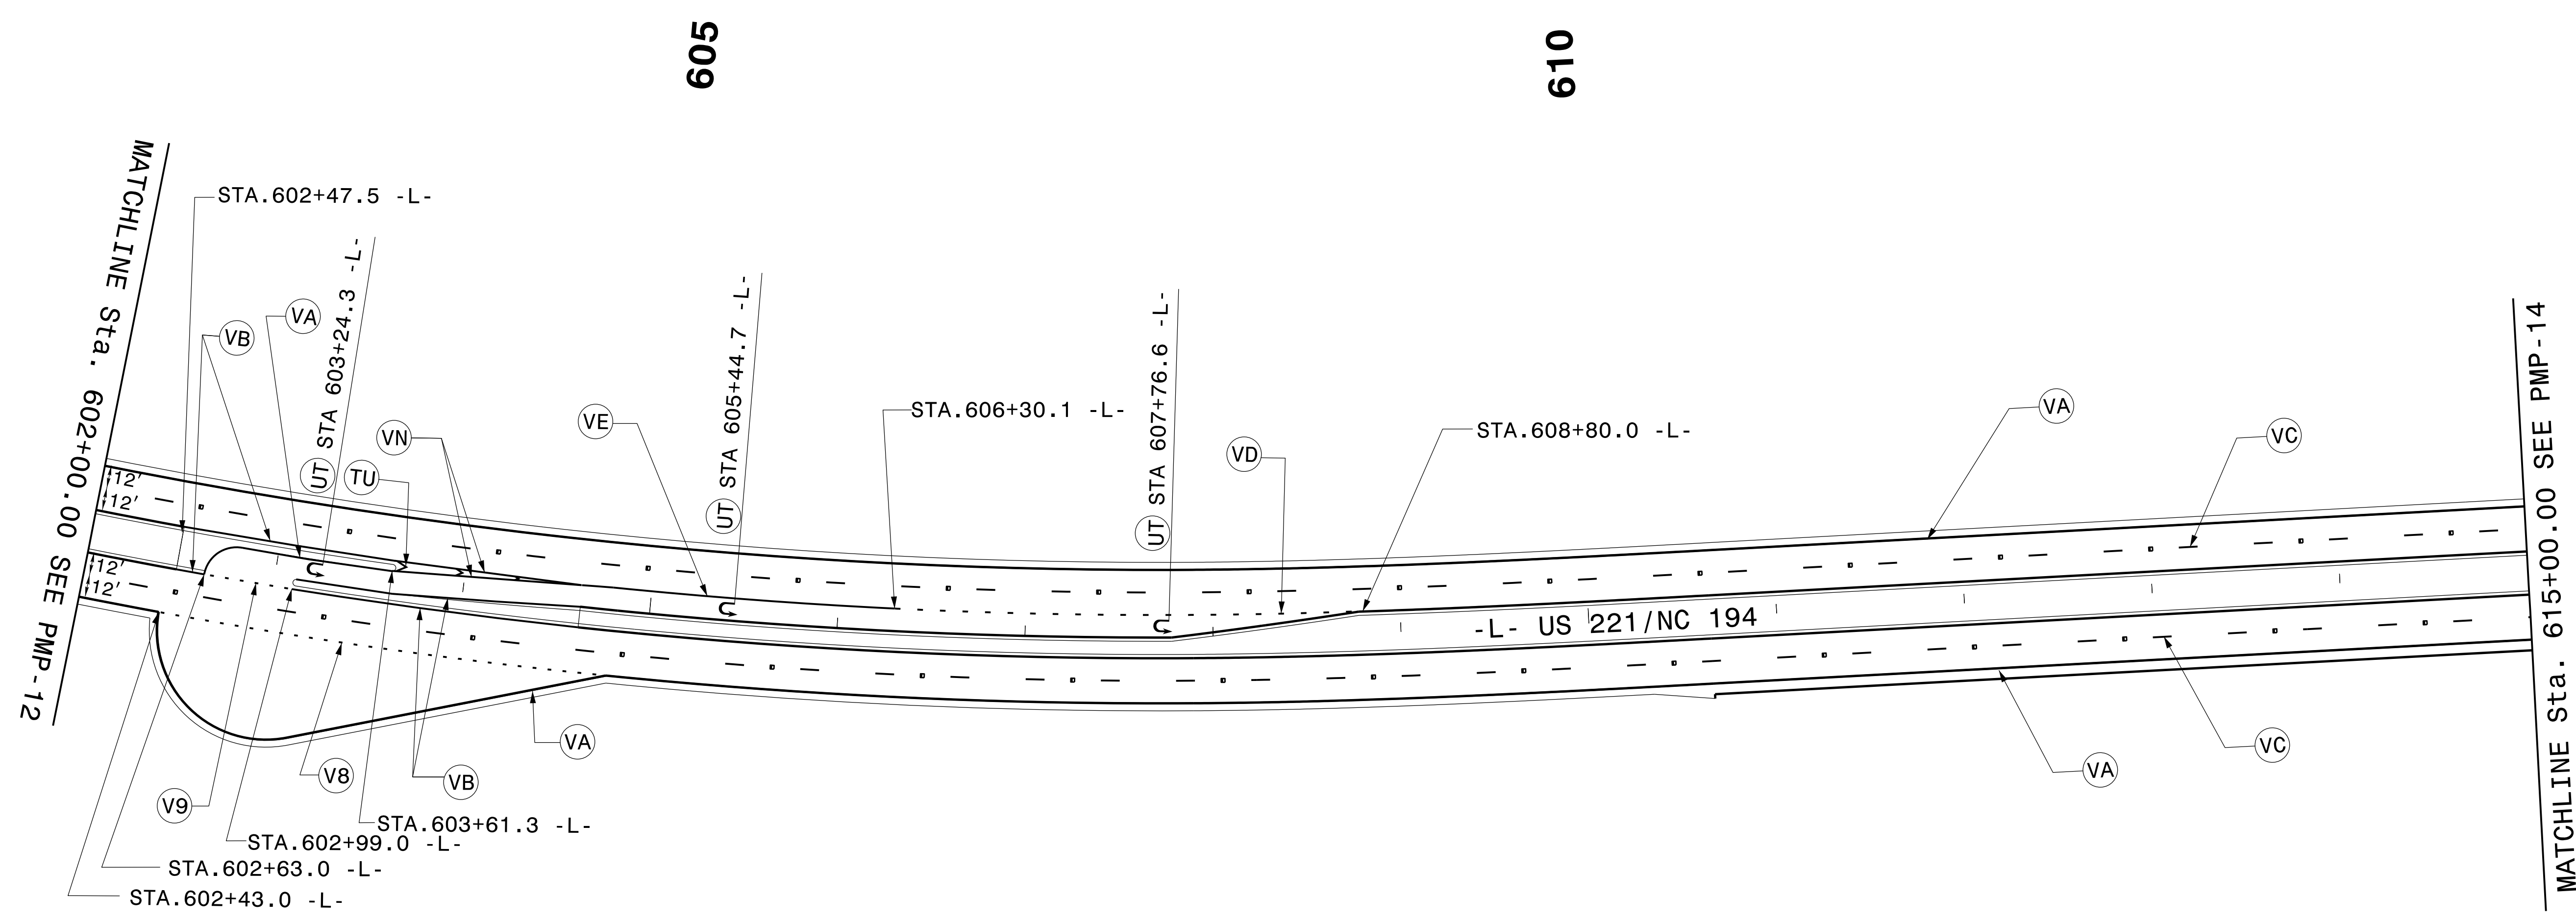
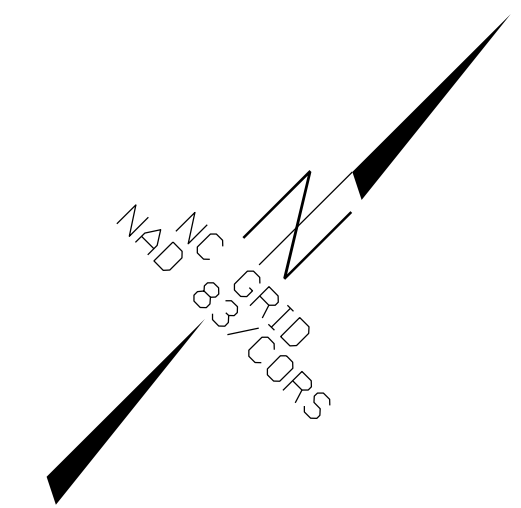


| | |
|---|---------------------|
| TIP NO. R-2915D | SHEET NO. PMP-13 |
| Approved by: <u>Joseph B. Kopaskie</u> <small>BCD9EAEF80A54FA...</small> | |
| DATE: <u>10/29/2014</u> | |
| SEAL | |
|  | |



PAVEMENT MARKING DETAIL

\$\$\$
 TIME
 USER
 \$\$\$