
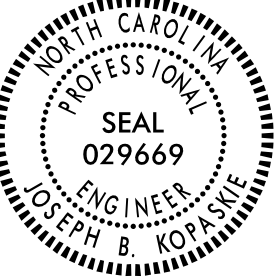
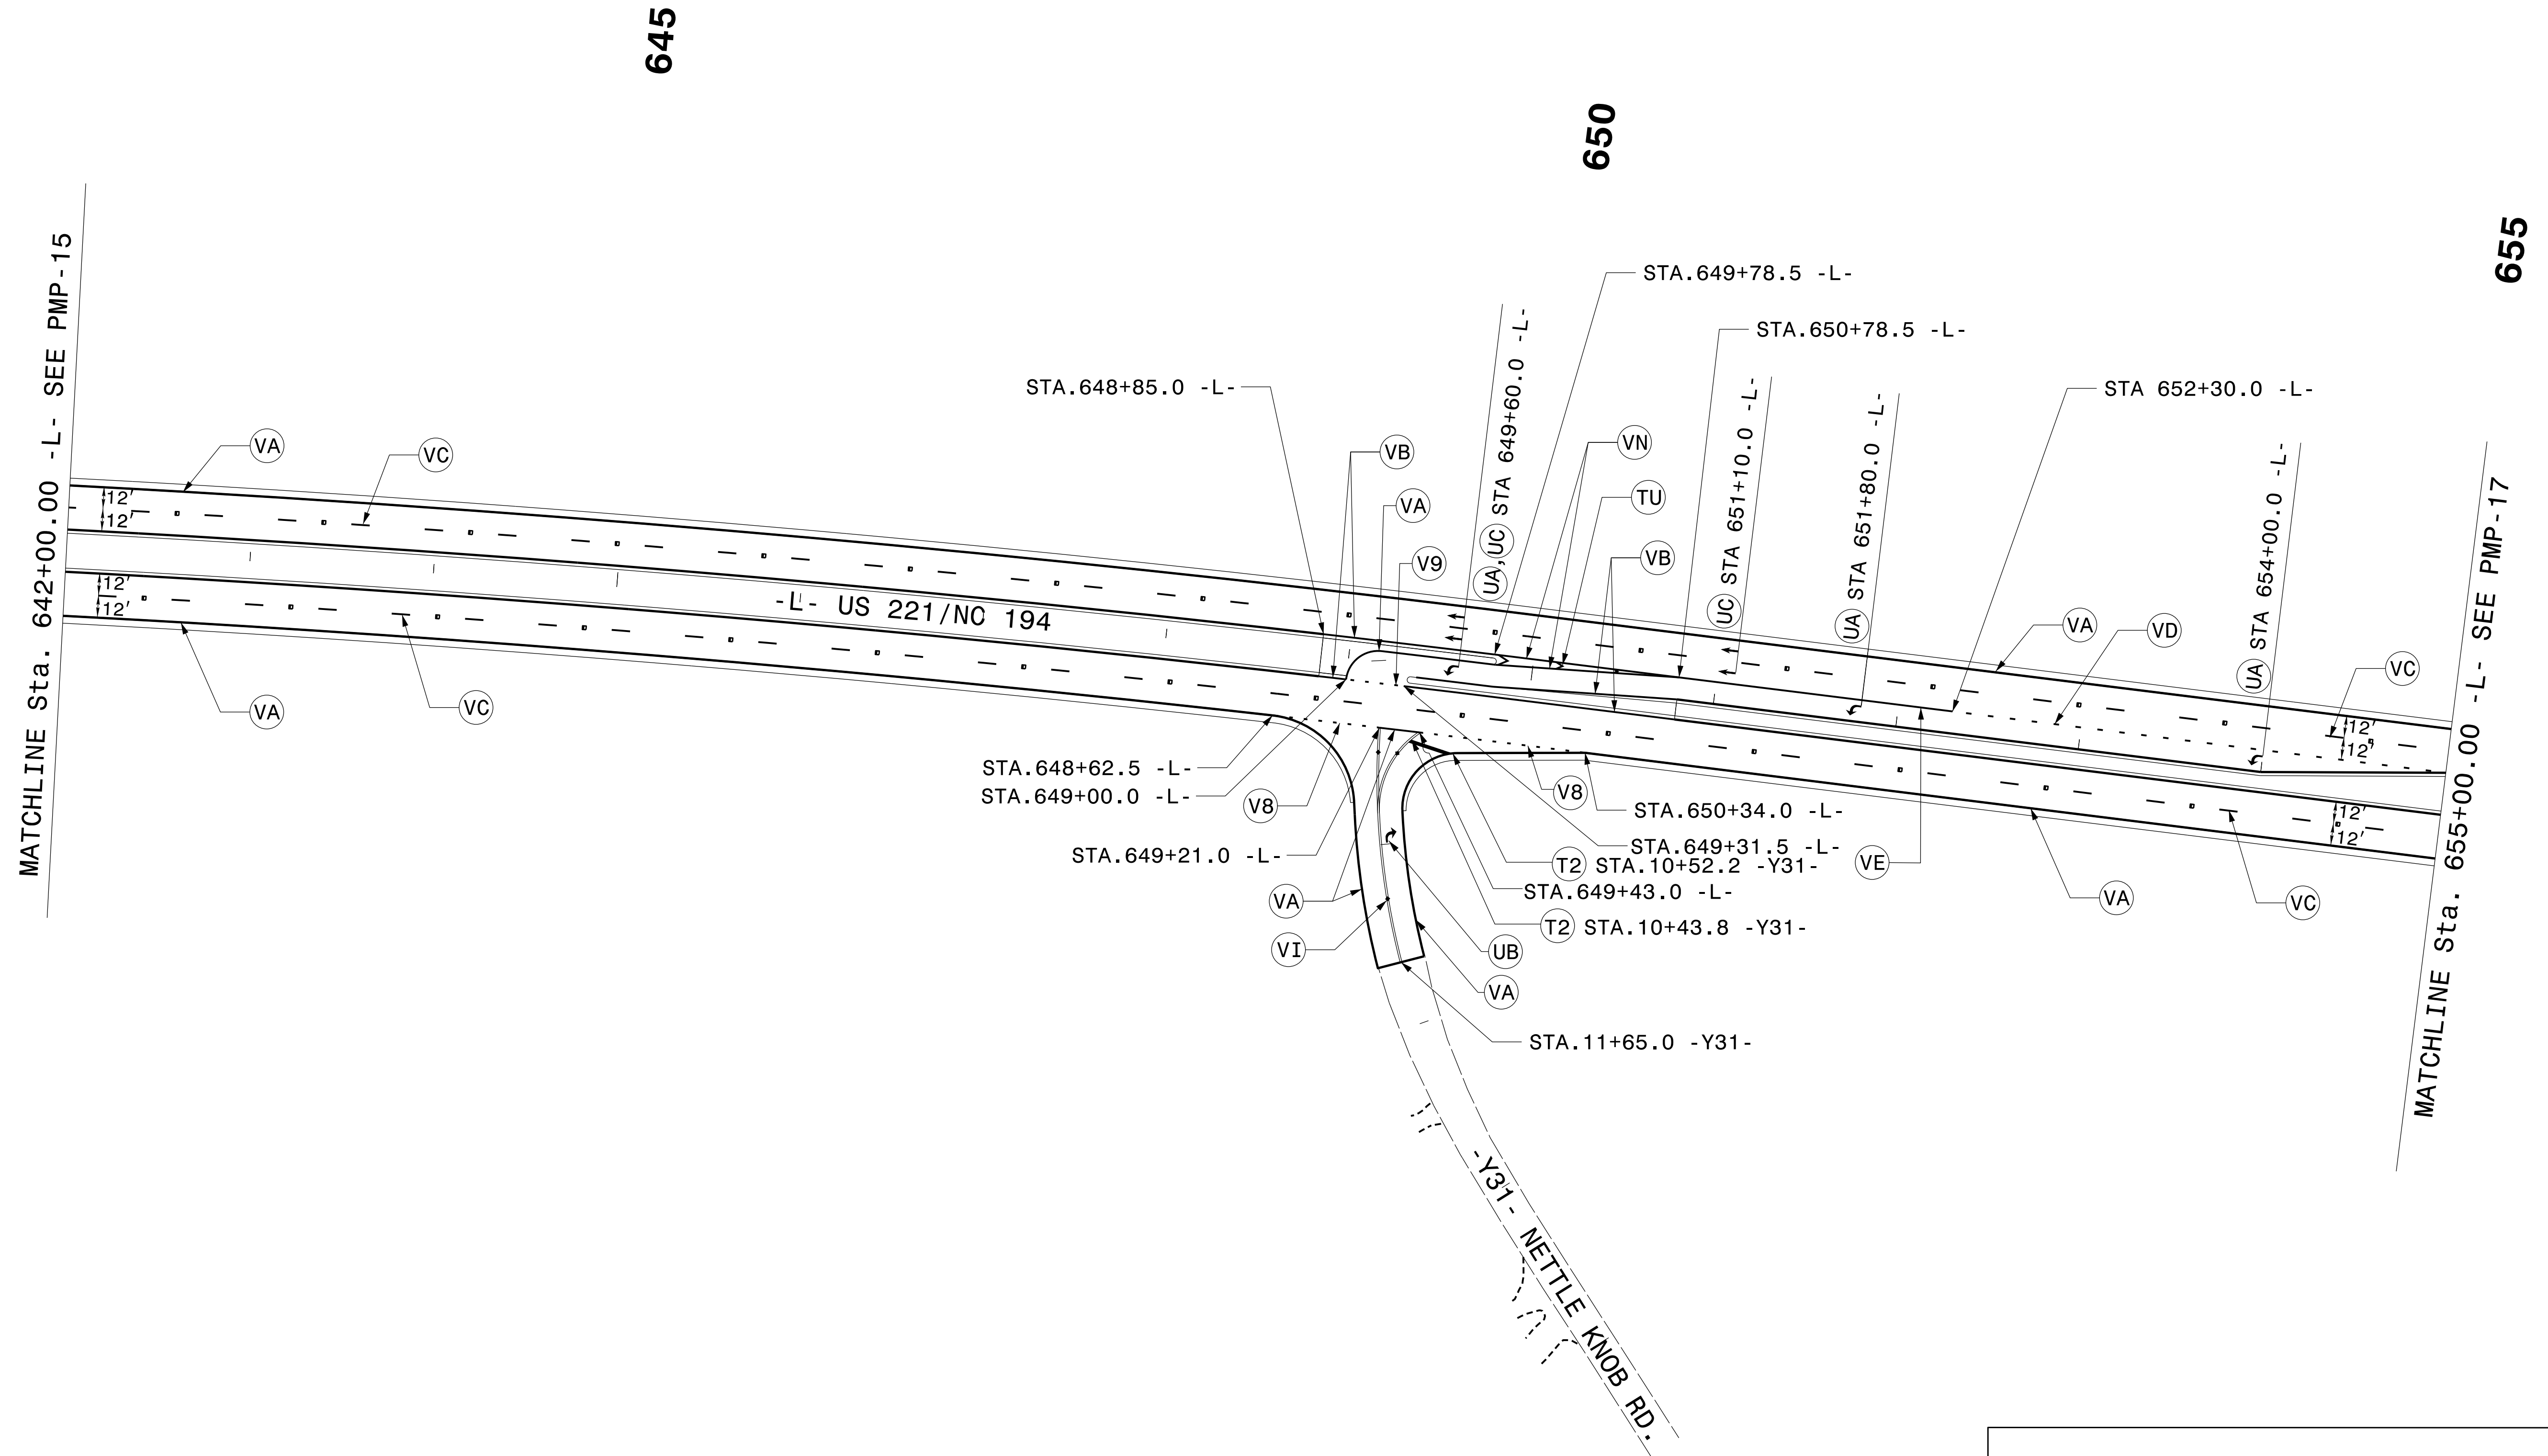


TIP NO. R-2915D	SHEET NO. PMP-16
Approved by: <i>Joseph B. Kopaskie</i> Professional Engineer No. 029669	
DATE: 10/29/2014	
SEAL	
	

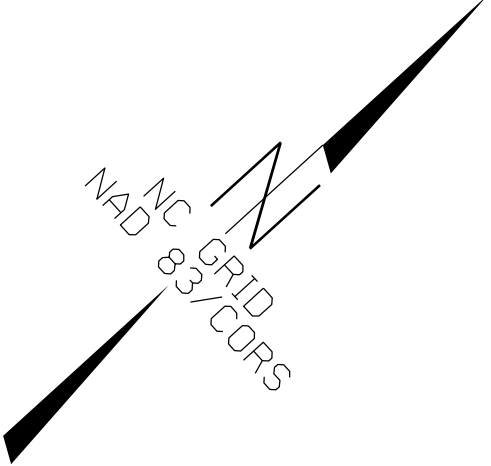

645

650

655

MATCHLINE Sta. 642+00.00 -L- SEE PMP-15

MATCHLINE Sta. 655+00.00 -L- SEE PMP-17

-L- US 221/NC 194

-Y31- NETTLE KNOB RD.

PAVEMENT MARKING DETAIL

SYTIME
DN
DUSERNAME