
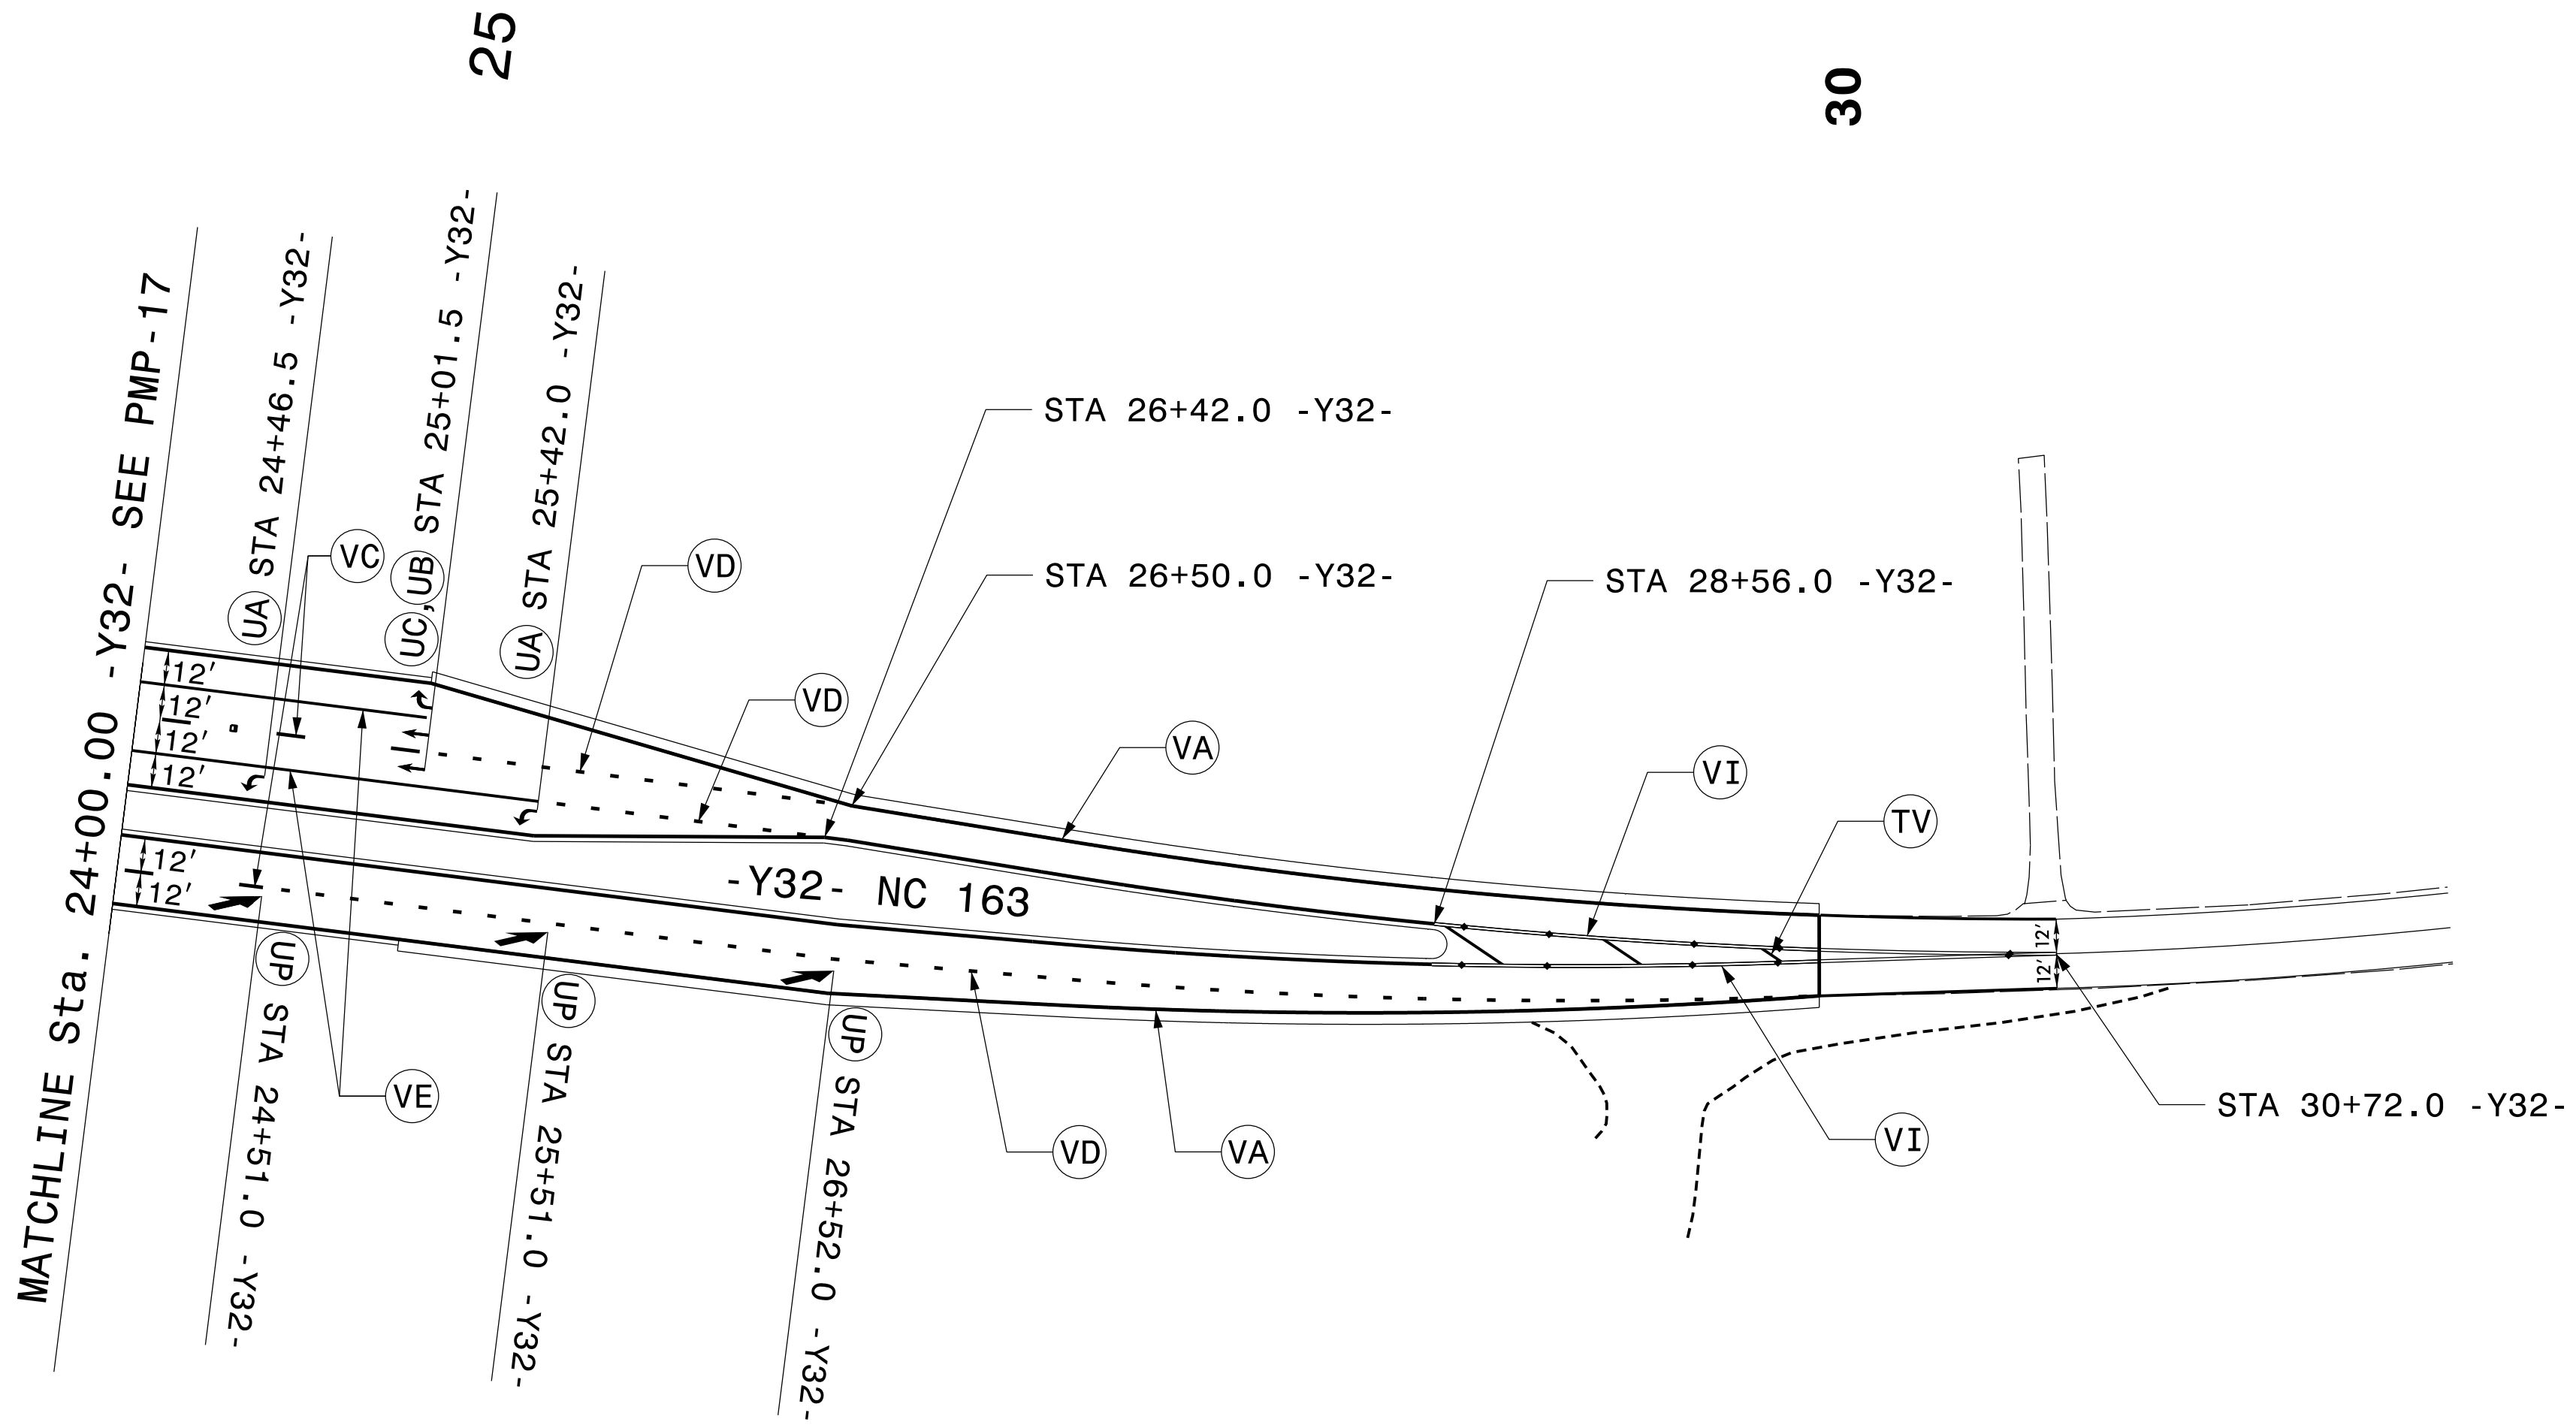


TIP NO. R-2915D	SHEET NO. PMP-19
APPROVED: <u>Joseph B. Kopaske</u> <small>SCDREAEP80A4FA</small>	
DATE: 10/29/2014	
SEAL	

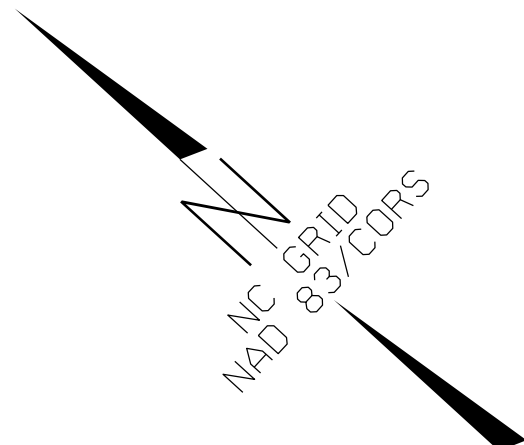

25

30

PAVEMENT MARKING DETAIL

SYTIME
COND
DUSERNAME
\$\$\$\$\$