



PROJECT REFERENCE NO. <i>R-2915D</i>	SHEET NO. <i>EC-12/CONST J2</i>
RW SHEET NO.	
ROADWAY DESIGN ENGINEER	HYDRAULICS ENGINEER

CLEARING AND GRUBBING
EROSION CONTROL FOR
CONSTRUCTION SHEET 12

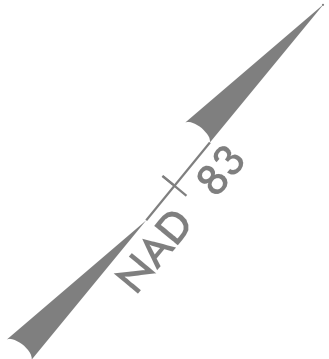

RAY FARMS, LLC
DB 323 PG 1821

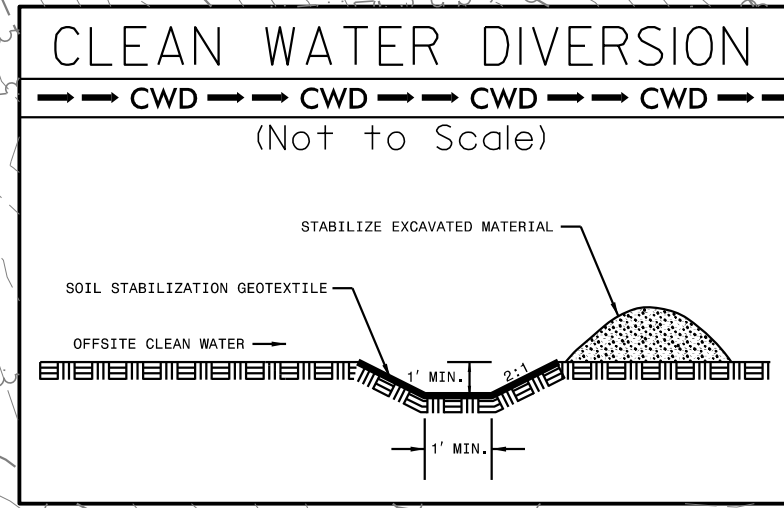

MATCH LINE -L- STA. 547+00
SEE SHEET NO. 11

MATCH LINE -L- STA. 560+00
SEE SHEET NO. 13

NOTE:
PLACE TEMPORARY ROCK SEDIMENT DAMS TYPE - B
AND TEMPORARY ROCK SILT CHECKS TYPE - A AT
DRAINAGE OUTLETS.

NOTE:
PERIMETER EROSION CONTROL MEASURES SHALL BE
INSTALLED DURING CLEARING AND GRUBBING PHASE.

NOTES: ANY DEVIATION FROM OPTIONS GIVEN WILL
REQUIRE PRIOR APPROVAL BY ENGINEER.

ADDITIONAL EROSION CONTROL DEVICES MAY
NEED TO BE INSTALLED AS DIRECTED BY THE
ENGINEER.

Sta 556+76.71
= 2' 37' 33.8"
= 275.00'
= 183.35'
= 91.69'

DAVID V. THOMAS, & WIFE
BARBARA M. THOMAS
DB 346 PG 969

ROSEBUD FARMS, LLC
DB 323 PG 1819

