


STATE OF NORTH CAROLINA
DEPARTMENT OF TRANSPORTATION


TIP NO. R-2915D	SHEET NO. SIGN-1
APPROVED: <i>Joseph B. Kopaskie</i> <small>DocuSigned by: Joseph B. Kopaskie BCD6EAEF80A54FA</small>	
DATE: 10/29/2014	
SEAL	



SIGNING PLAN

LOCATION: US 221 FROM SOUTH OF NC 194
TO US 221 BYPASS

ASHE COUNTY

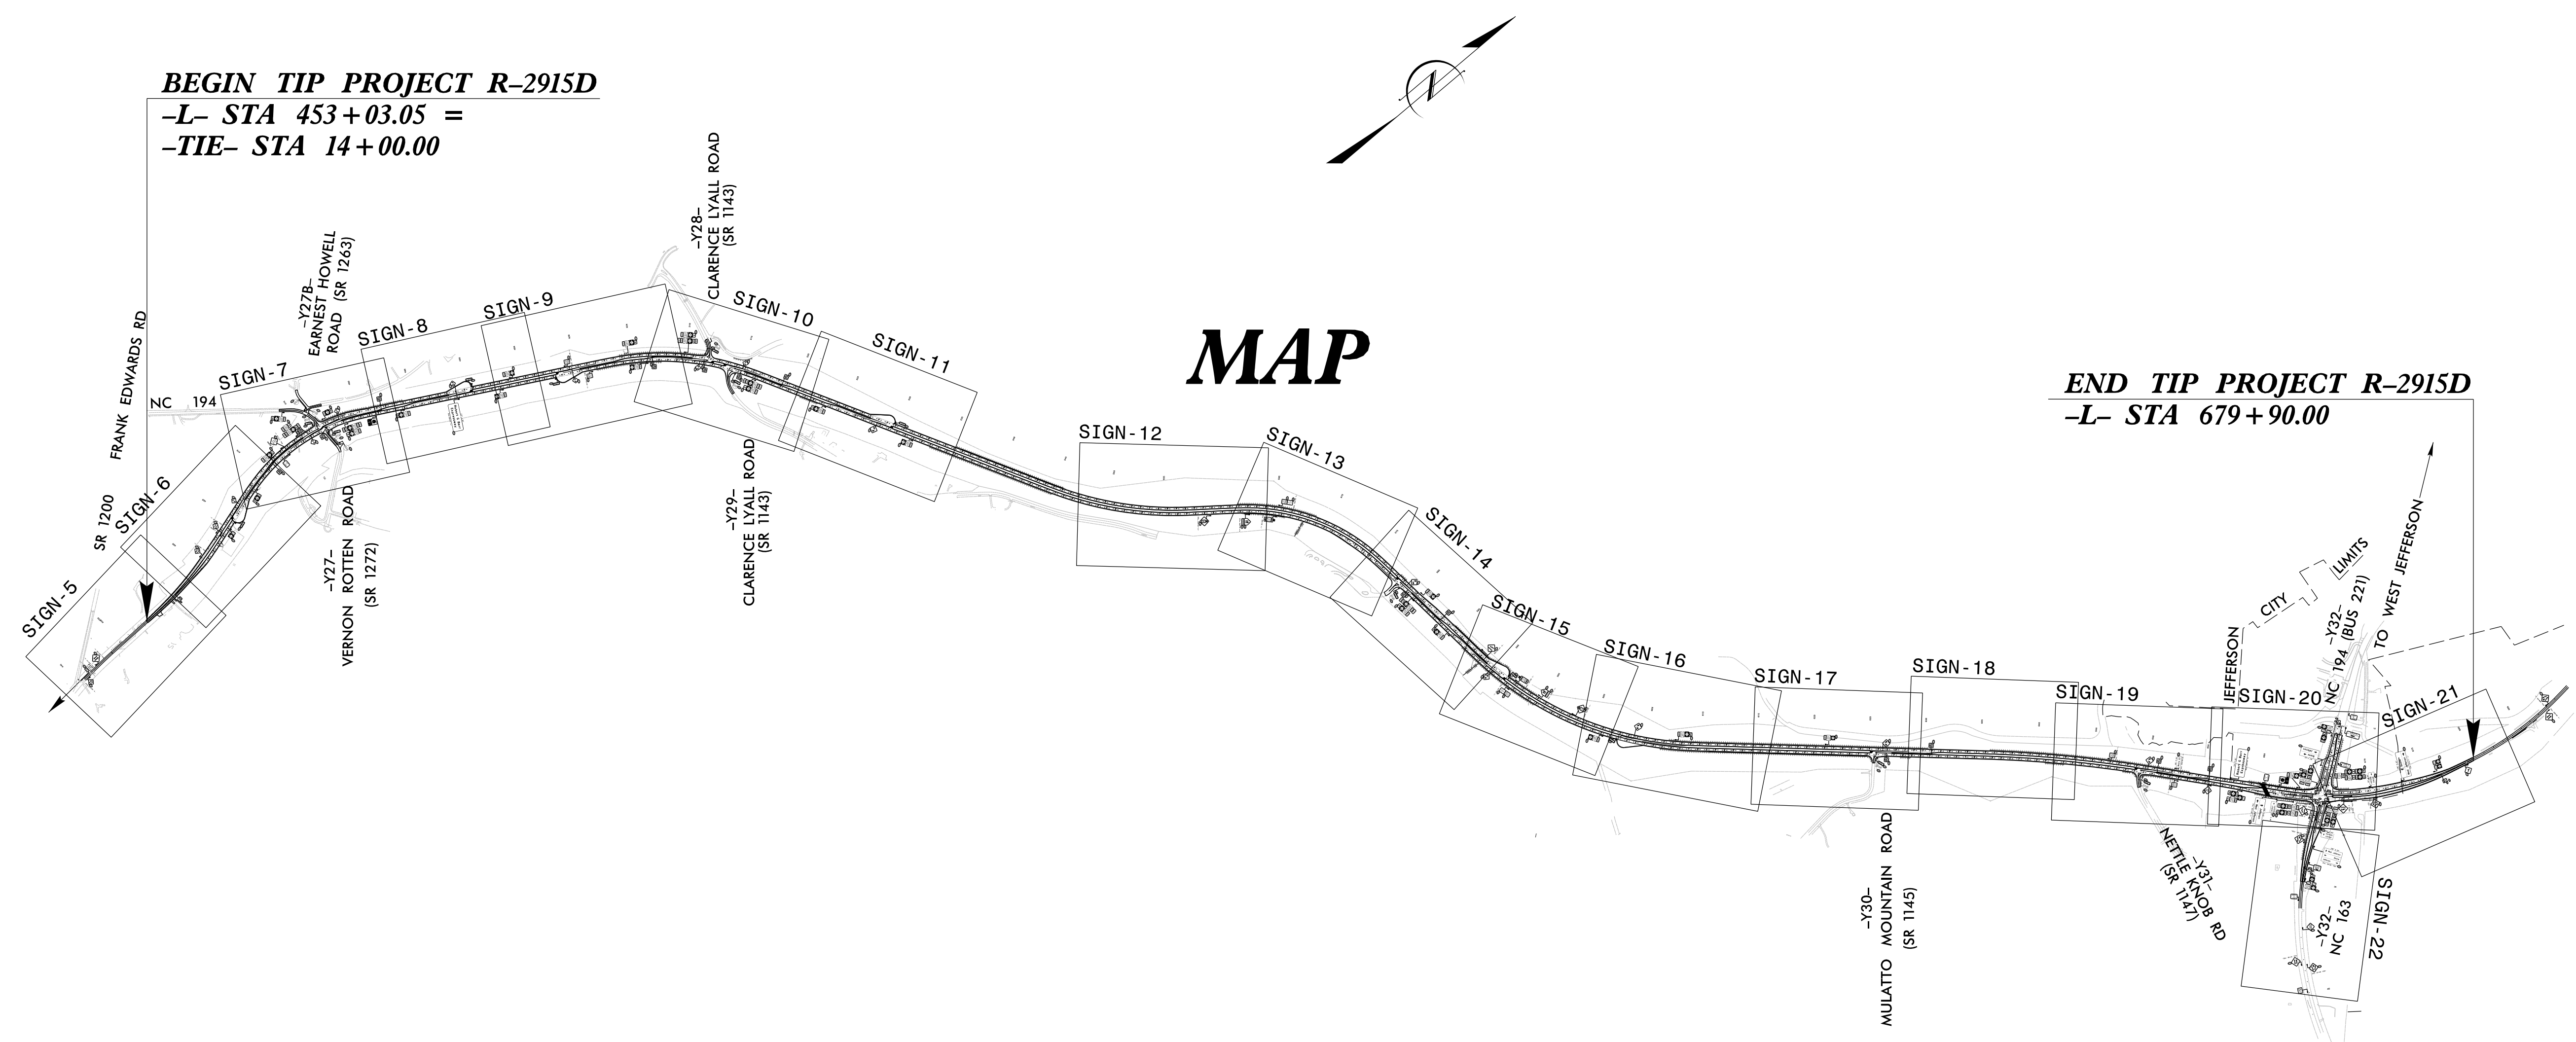

BEGIN TIP PROJECT R-2915D
-L- STA 453+03.05 =
-TIE- STA 14+00.00

END TIP PROJECT R-2915D
-L- STA 679+90.00

MAP

INDEX

SHEET NO.	DESCRIPTION
SIGN-1 & 1A	TITLE SHEET, NOTES, QUANTITIES AND SPECIFICATIONS
SIGN-2, 2A & 2B	SUPPORT INFORMATION
SIGN-3 & 3A	E & F
SIGN-4-4C	SIGN DESIGNS
SIGN-5-21	R-2915D EXISTING & PROPOSED SIGN DETAIL SHEETS

PLAN PREPARED BY: SEPI ENGINEERING & CONSTRUCTION

JOSEPH B. KOPASKIE, PE SIGNING & DELINEATION PROJECT ENGINEER
RICHARD DRAYTON SIGNING & DELINEATION PROJECT DESIGN ENGINEER

NCDOT CONTACTS:

KELVIN L. JORDAN SIGNING & DELINEATION REGIONAL ENGINEER
DERRICK H. BEARD SIGNING & DELINEATION PROJECT DESIGN ENGINEER

\$\$\$\$\$SYTIME\$\$\$\$\$
\$\$\$\$\$EDGN\$\$\$\$\$
\$\$\$\$\$SERV\$\$\$\$\$