


APPROVED: *Joseph B. Kopaskie*
SCDREAEFB0454FA
 DATE: 10/29/2014

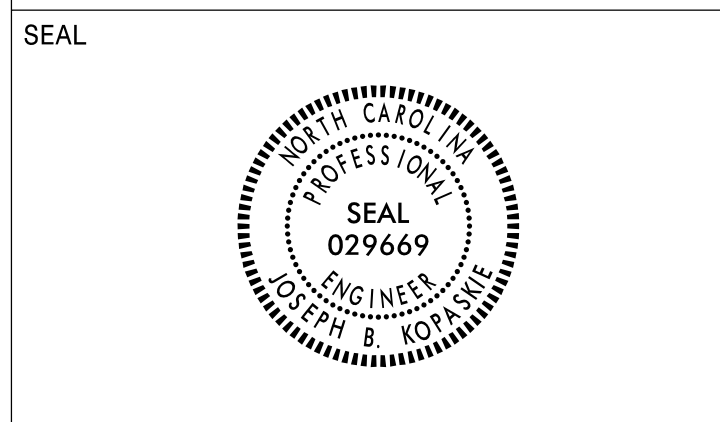

501

1 - 36" X 18"
 1 - 45" X 36"

ONE "U" POST PER SIGN

505 **-Y27-**

1 - 24" X 12"
 1 - 30" X 24"
 1 - 30" X 24"
 1 - 21" X 15"

ONE "U" POST PER SIGN

510 519 525 522

1 - 36" X 18"
 1 - 45" X 36"
 1 - 45" X 36"

ONE "U" POST PER SIGN

527 **-Y32-**

2 - 24" X 12"
 2 - 30" X 24"
 2 - 21" X 15"
 2 - 24" X 12"
 2 - 30" X 24"
 2 - 21" X 15"

TWO "U" POST PER SIGN

531

2 - 30" X 21"
 2 - 45" X 36"

TWO "U" POST PER SIGN

502

1 - 30" X 21"
 1 - 45" X 36"

ONE "U" POST PER SIGN

506

1 - 36" X 18"
 1 - 45" X 36"
 1 - 30" X 21"

ONE "U" POST PER SIGN

513

1 - 36" X 18"
 2 - 36" X 18"
 2 - 45" X 36"
 2 - 45" X 36"
 2 - 30" X 21"
 1 - 36" X 18"

TWO "U" POST PER SIGN

528 **-Y32-**

1 - 24" X 12"
 1 - 30" X 24"
 1 - 21" X 15"
 2 - 21" X 15"
 2 - 30" X 24"

TWO "U" POST PER SIGN

532

1 - 36" X 18"
 1 - 45" X 36"
 1 - 30" X 21"

ONE "U" POST PER SIGN

503 511 533

1 - 36" X 18"
 1 - 45" X 36"
 1 - 45" X 36"
 1 - 30" X 21"

ONE "U" POST PER SIGN

507 514 518

1 - 36" X 18"
 2 - 36" X 18"
 2 - 45" X 36"
 2 - 45" X 36"
 2 - 30" X 21"
 1 - 36" X 18"

TWO "U" POST PER SIGN

523

1 - 36" X 18"
 1 - 45" X 36"
 2 - 30" X 18"
 2 - 45" X 36"
 2 - 30" X 21"

TWO "U" POST PER SIGN

529 **-Y32-**

2 - 24" X 12"
 2 - 30" X 24"
 1 - 21" X 15"
 1 - 30" X 24"
 1 - 24" X 12"
 1 - 21" X 15"
 1 - 30" X 24"
 1 - 21" X 15"

TWO "U" POST PER SIGN

504

1 - 36" X 18"
 2 - 36" X 18"
 2 - 45" X 36"
 1 - 45" X 36"
 1 - 30" X 21"
 1 - 30" X 21"
 1 - 36" X 18"

TWO "U" POST PER SIGN

508 515 520

1 - 36" X 18"
 1 - 45" X 36"
 1 - 45" X 36"
 1 - 30" X 21"

ONE "U" POST PER SIGN

524

2 - 36" X 18"
 2 - 45" X 36"
 2 - 30" X 21"
 2 - 36" X 18"
 2 - 45" X 36"
 2 - 30" X 21"

TWO "U" POST PER SIGN

530

1 - 36" X 18"
 1 - 45" X 36"
 1 - 30" X 21"
 2 - 36" X 18"
 2 - 45" X 36"
 2 - 30" X 21"
 2 - 36" X 18"
 2 - 45" X 36"
 2 - 30" X 21"

TWO "U" POST PER SIGN

509 512 517 521

1 - 30" X 24"
 1 - 45" X 36"
 1 - 45" X 36"

ONE "U" POST PER SIGN

526 **-Y32-**

1 - 24" X 12"
 1 - 30" X 24"
 2 - 21" X 15"
 2 - 30" X 24"

TWO "U" POST PER SIGN

TYPE "F" SIGNS

*****SYSTEMS*****
 *****SERIALS*****
 *****SOFTWARE*****