


SEAL

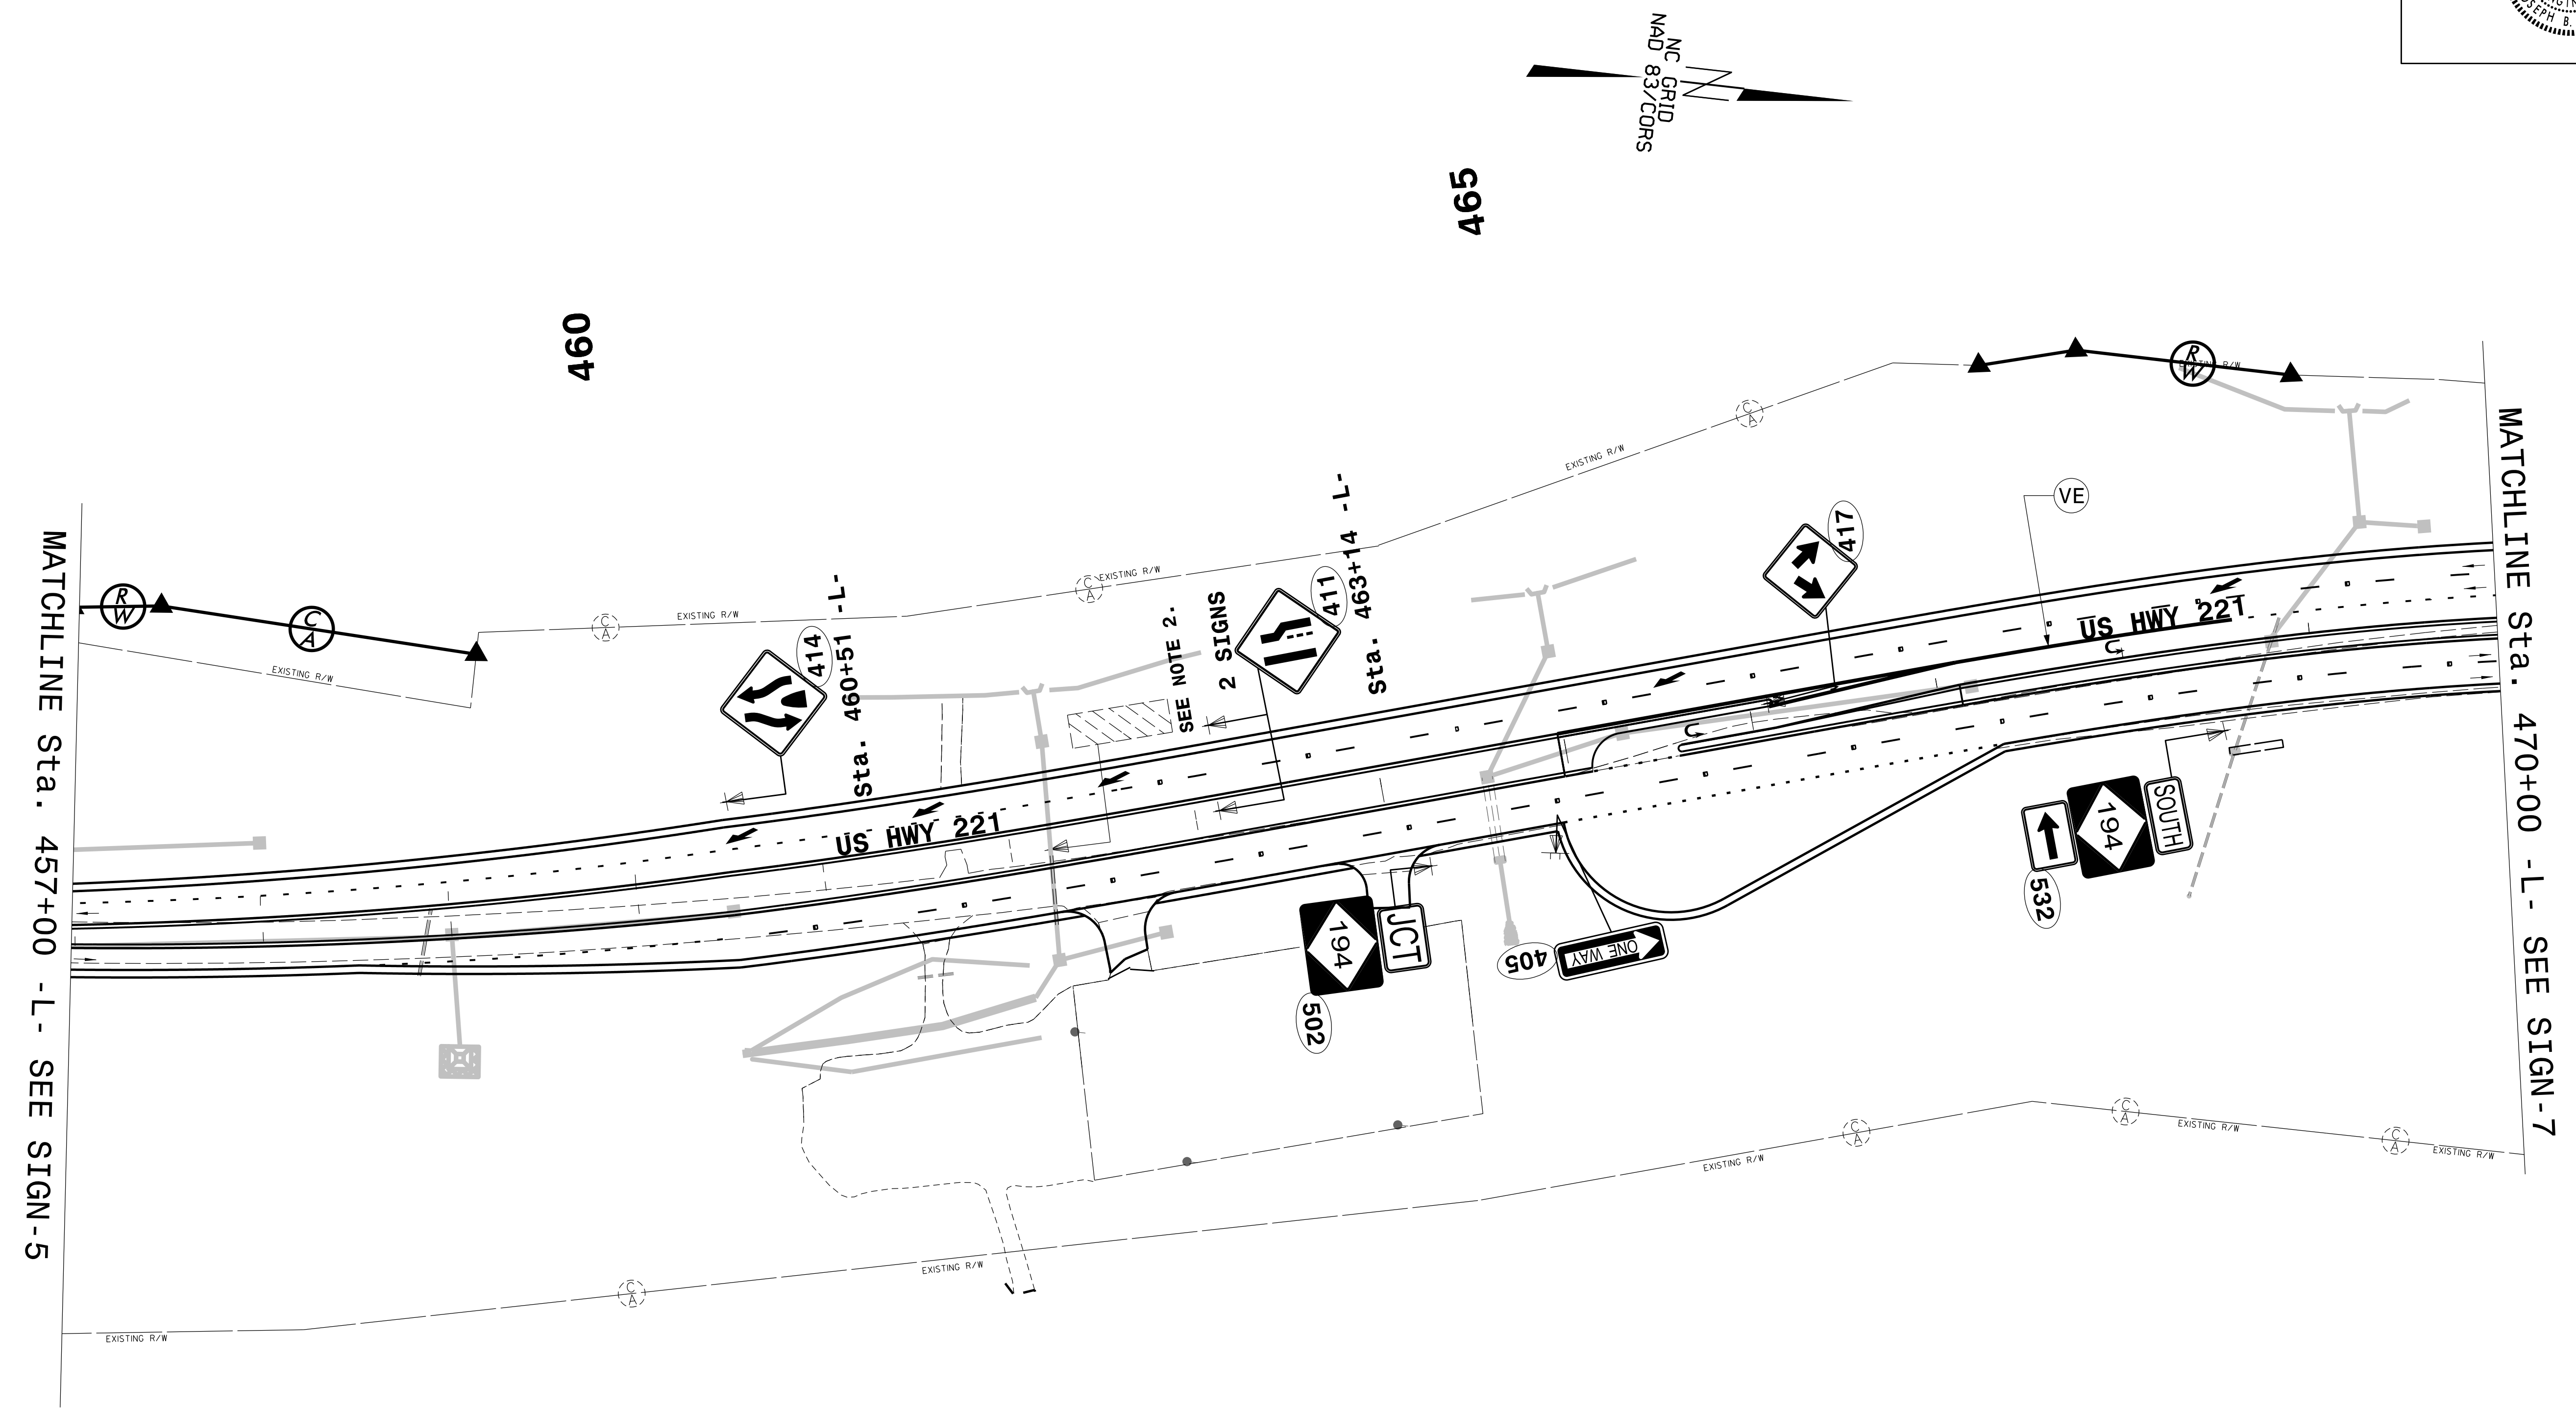

NOTE
 2. DISPOSAL OF SIGN SYSTEM, U-CHANNEL

EXISTING & PROPOSED SIGNING DETAIL

SYTIME D:\DWG\PROJECTS\2014\10\29\141029_221\221_SIGNING_DETAIL.dwg
 10/29/2014 10:29:14 AM
 JPK