



Strain Pole Attachments

Note: Strap all signal cables to the side of the pole with 3/4" stainless steel straps when the distance between the spanwire attachment clamp and the weatherheads exceeds 36"

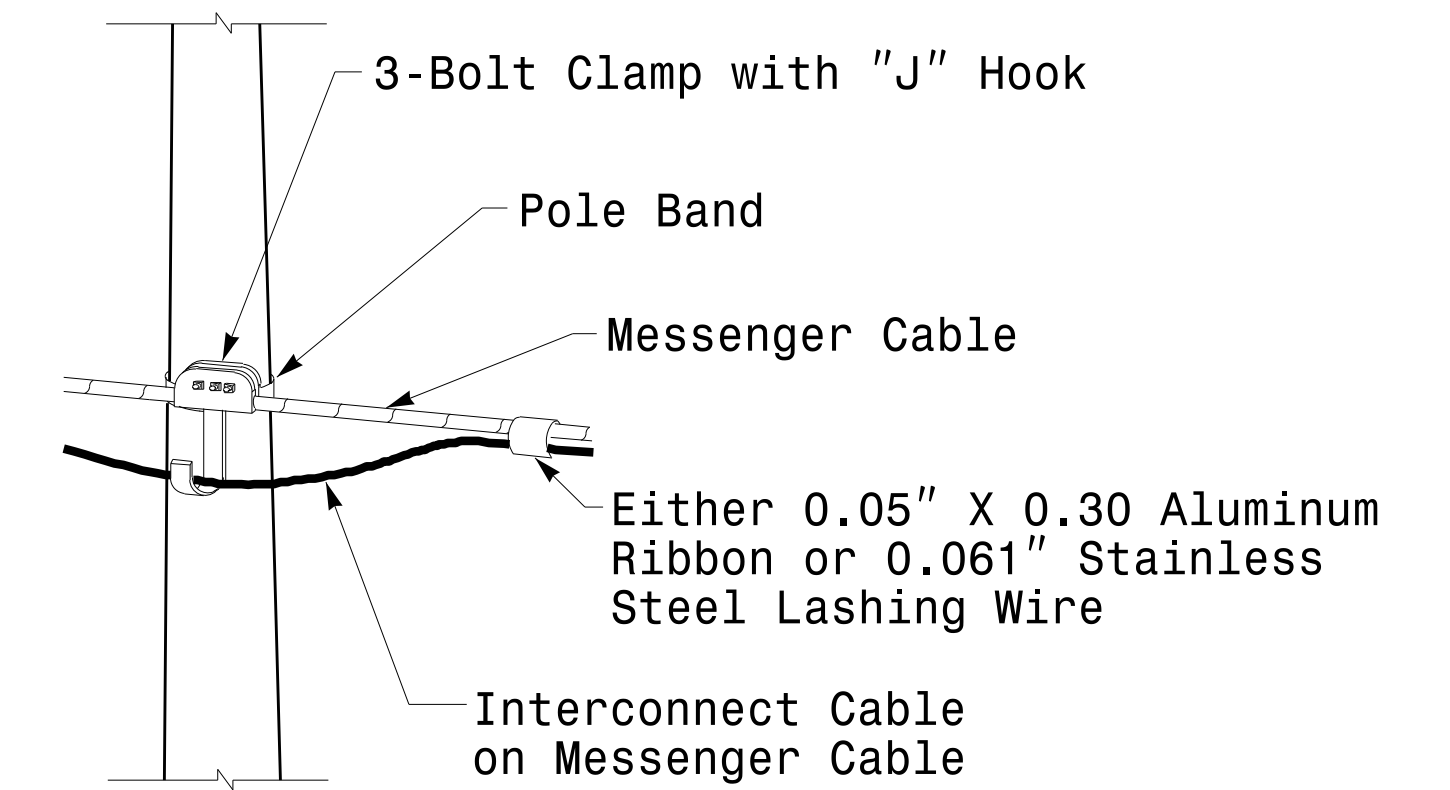

Attachment of Cable to Intermediate Metal Pole

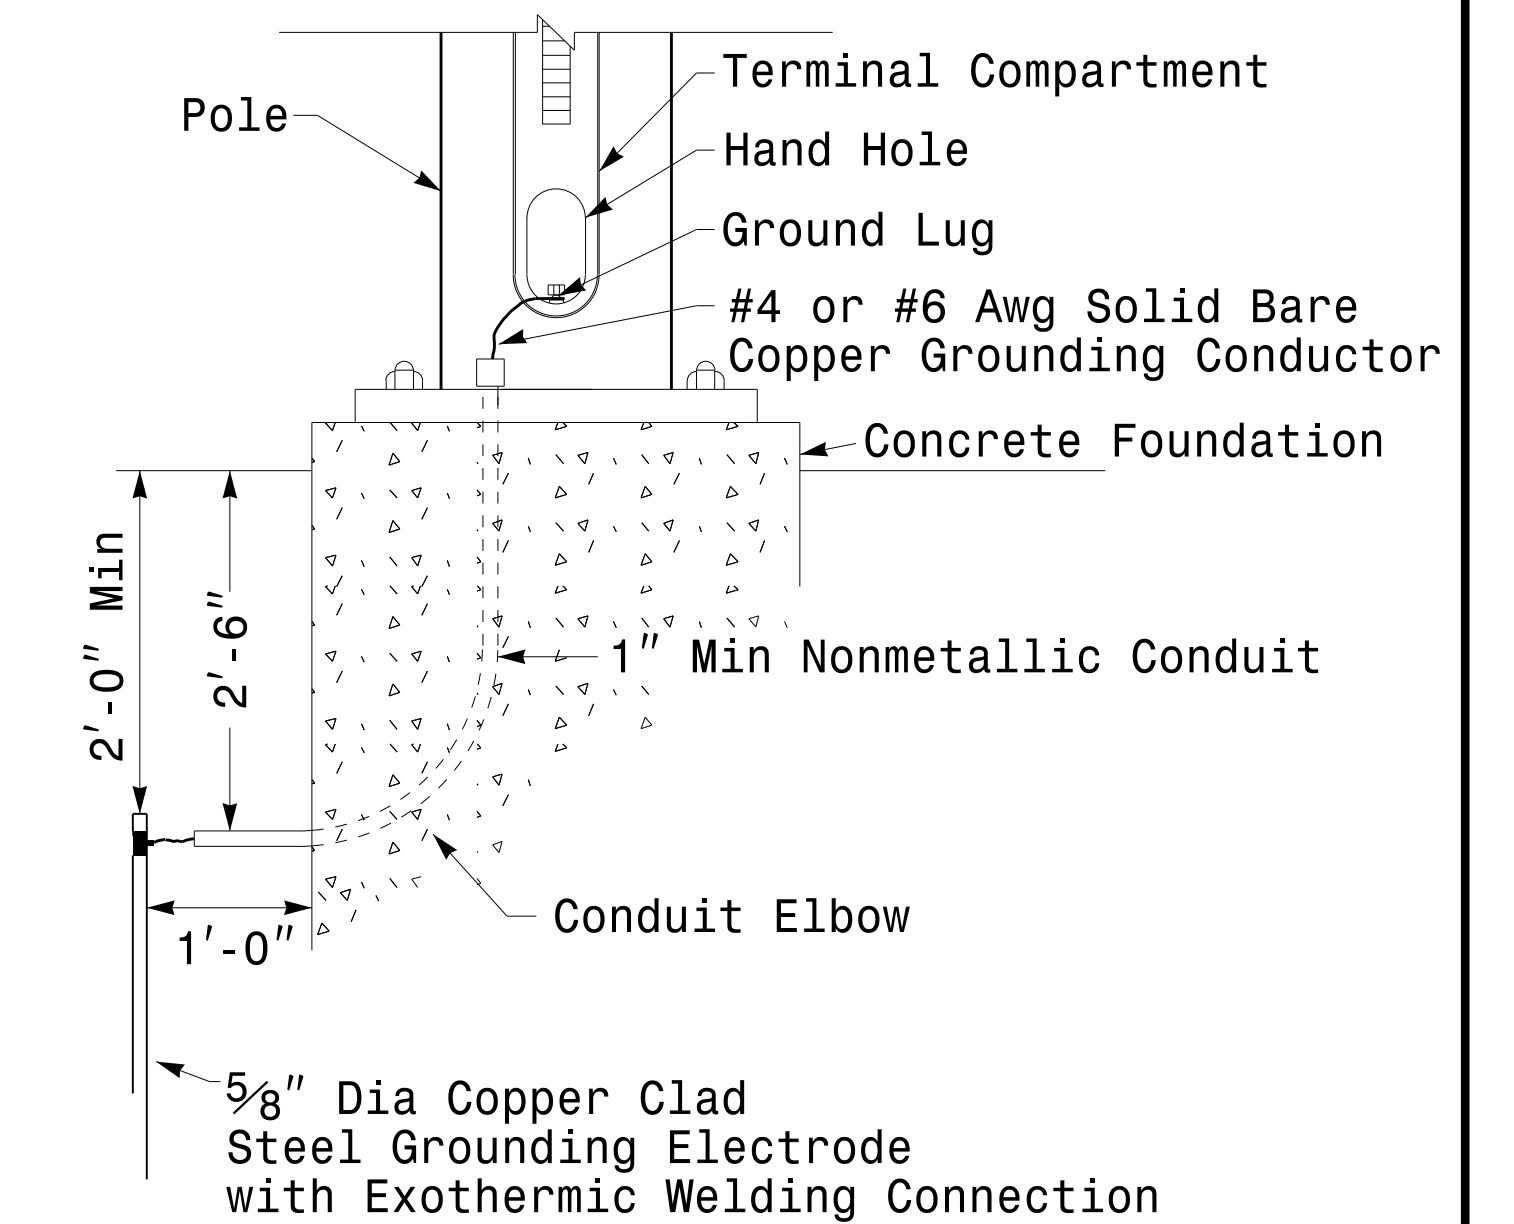

Metal Pole Grounding Detail

06-AUG-2014 09:45
 S:\PROJECTS\Signal Design Section\Eastern Region\MM Sheets\2012_M6_Con_Details\Strain Poles.dgn
 Topiloway

	Construction Details Strain Poles		
	PLAN DATE: AUGUST 2013 PREPARED BY: N. BITTING	REVIEWED BY: C.F. ANDREWS REVIEWED BY: D.C. SARKAR	
SCALE: 0 NA NONE	DocuSign by: <i>Devesh C. Sarkar</i> 8/26/2014 44E8E32E147E4C4 DATE		SEAL PROJECT SIGNATURE DEVEESH C. SARKAR ENGINEER 028094 SIG. INVENTORY NO.

Construction Details – Strain Poles