


PROJECT REFERENCE NO.	SHEET NO.
R-2915D	UC-4
DESIGNED BY: JES	
DRAWN BY: JES	
CHECKED BY: CAB	
APPROVED BY: CAB	
REVISED:	NORTH CAROLINA DEPARTMENT OF TRANSPORTATION UTILITIES ENGINEERING SEC. PHONE: (919) 707-6690 FAX: (919) 250-4151
UTILITY CONSTRUCTION PLANS ONLY	

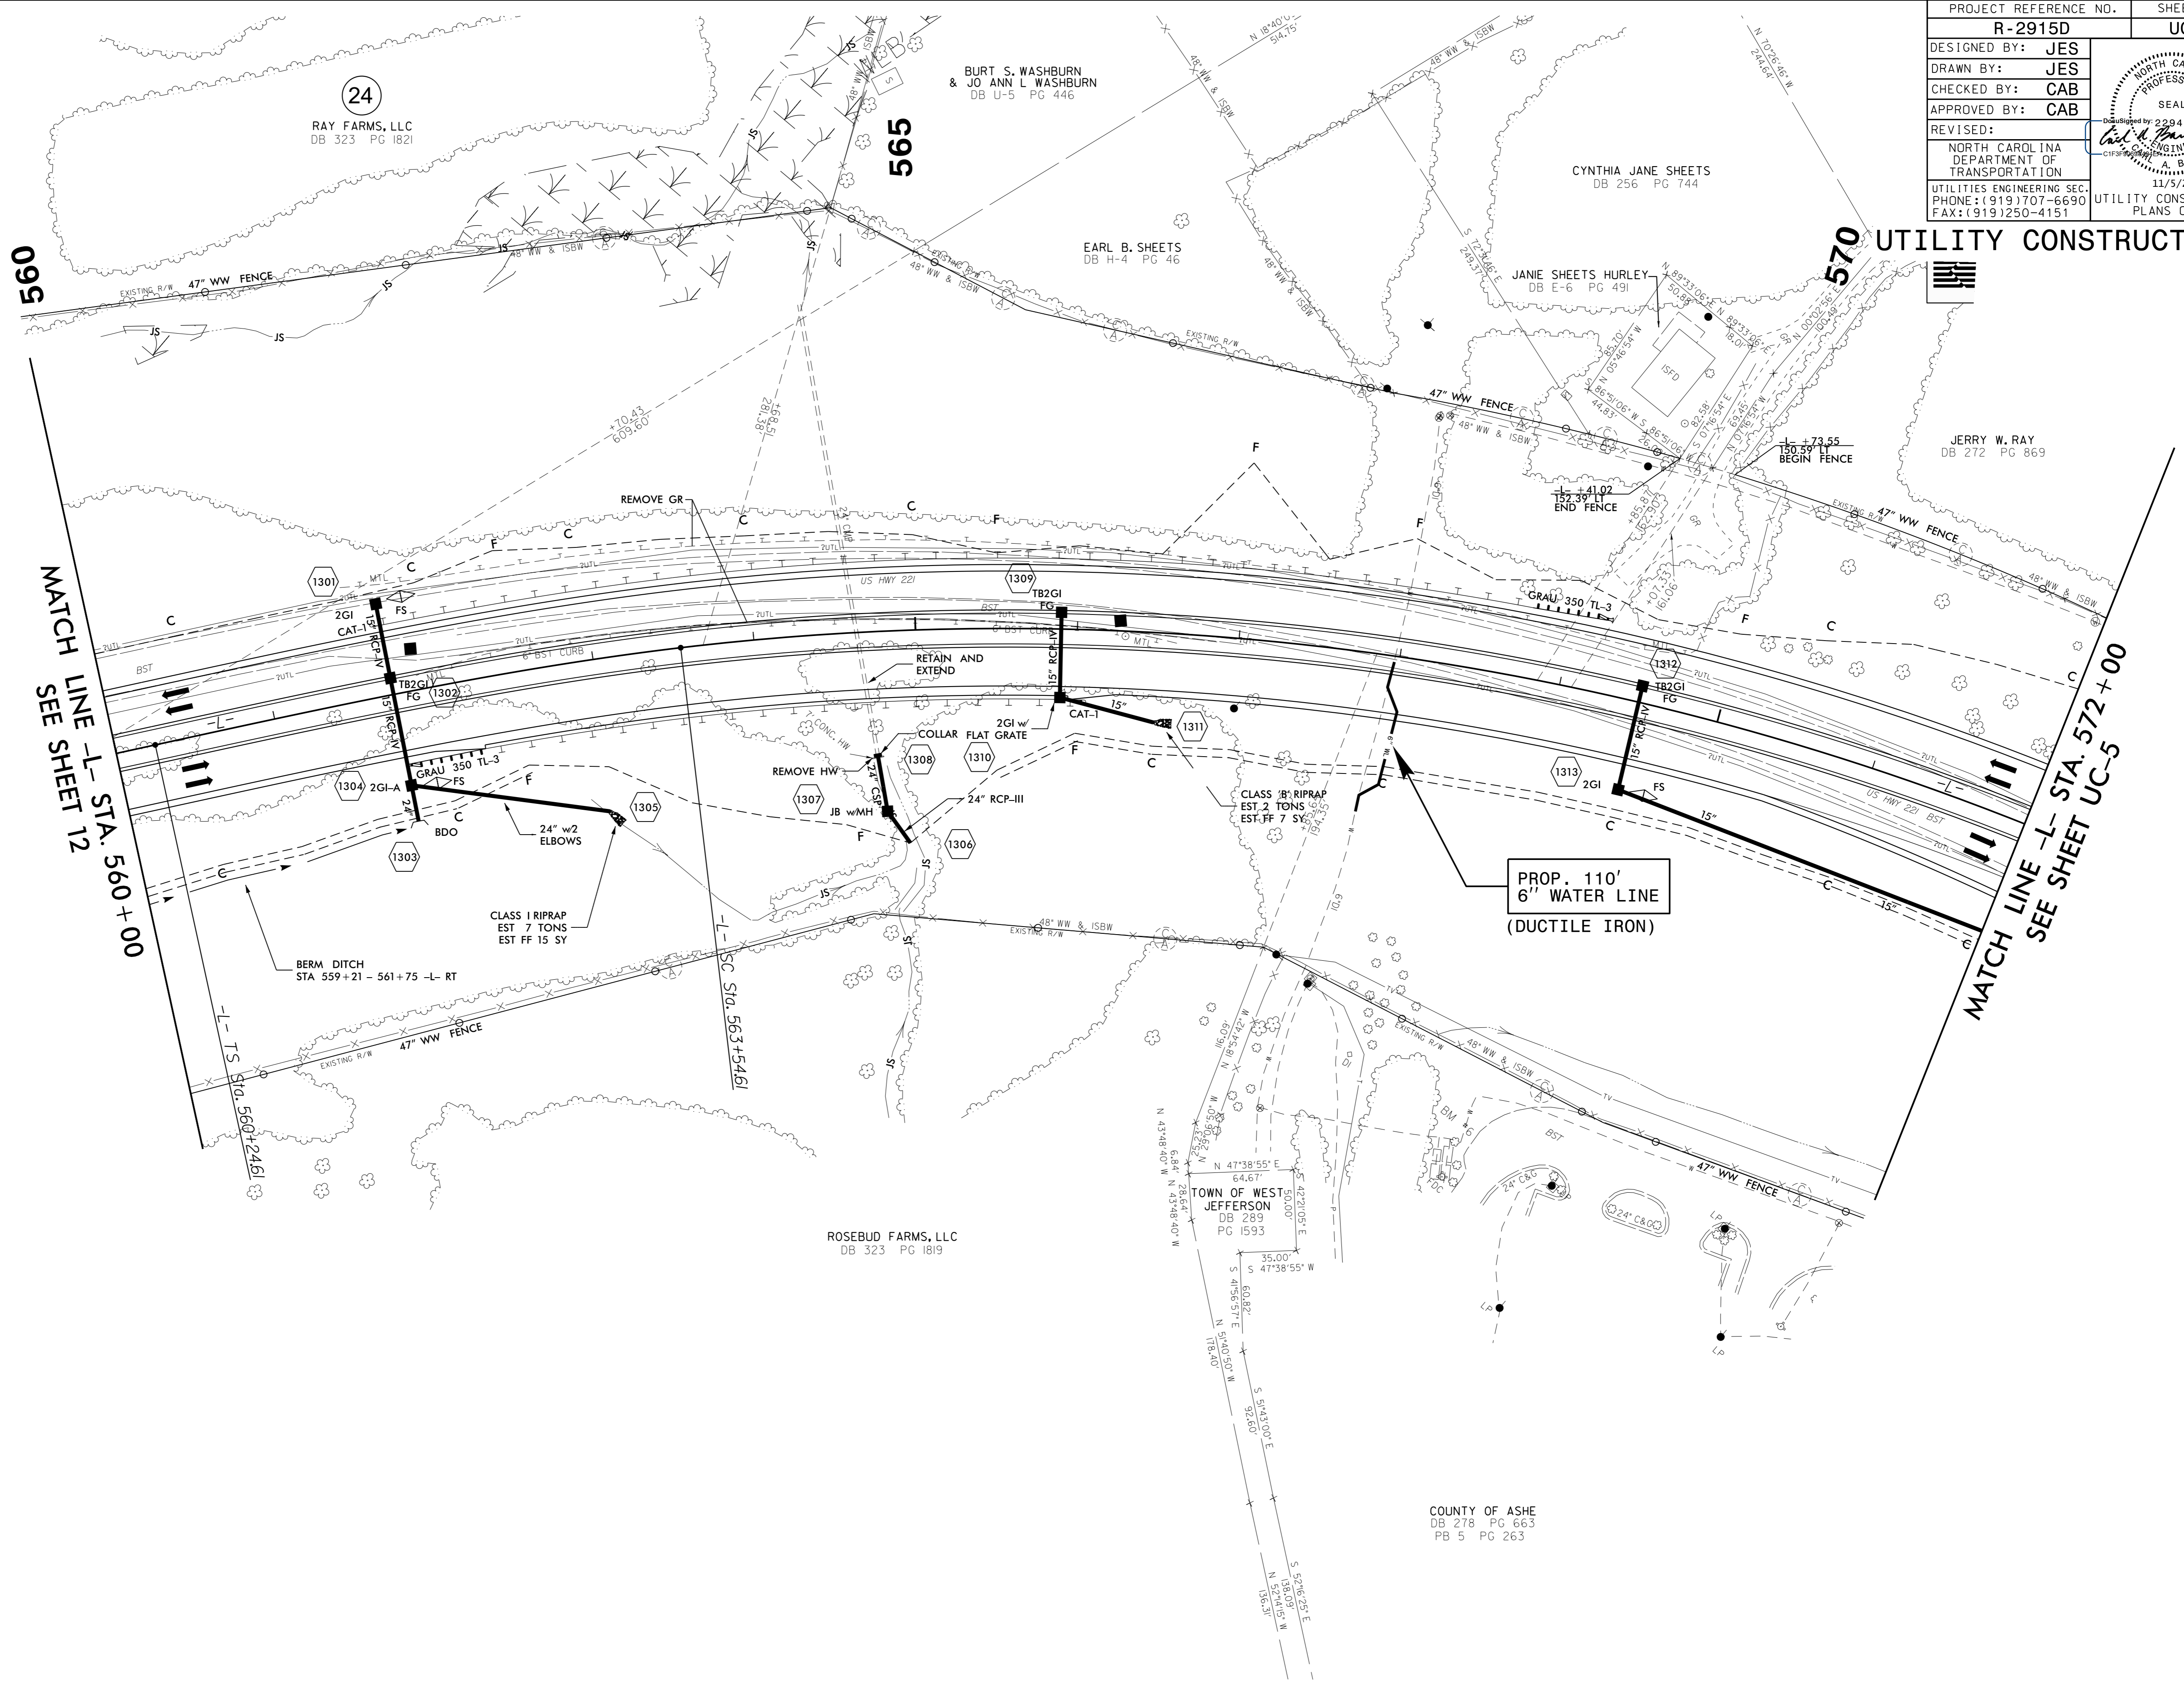

5/14/99

Q4-NOV-2014 2:15 p.m. J:\R-2915D_Ut_13_UC4_psh.dgn

COUNTY OF ASHE
 DB 278 PG 663
 PB 5 PG 263