



DESIGNED BY: JES  
DRAWN BY: JES  
CHECKED BY: CAB  
APPROVED BY: CAB  
REVISED:  
NORTH CAROLINA DEPARTMENT OF TRANSPORTATION UTILITIES ENGINEERING SEC.  
PHONE: (919) 707-6690  
FAX: (919) 250-4151

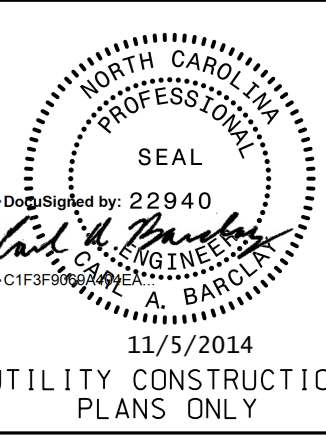

# UTILITY CONSTRUCTION

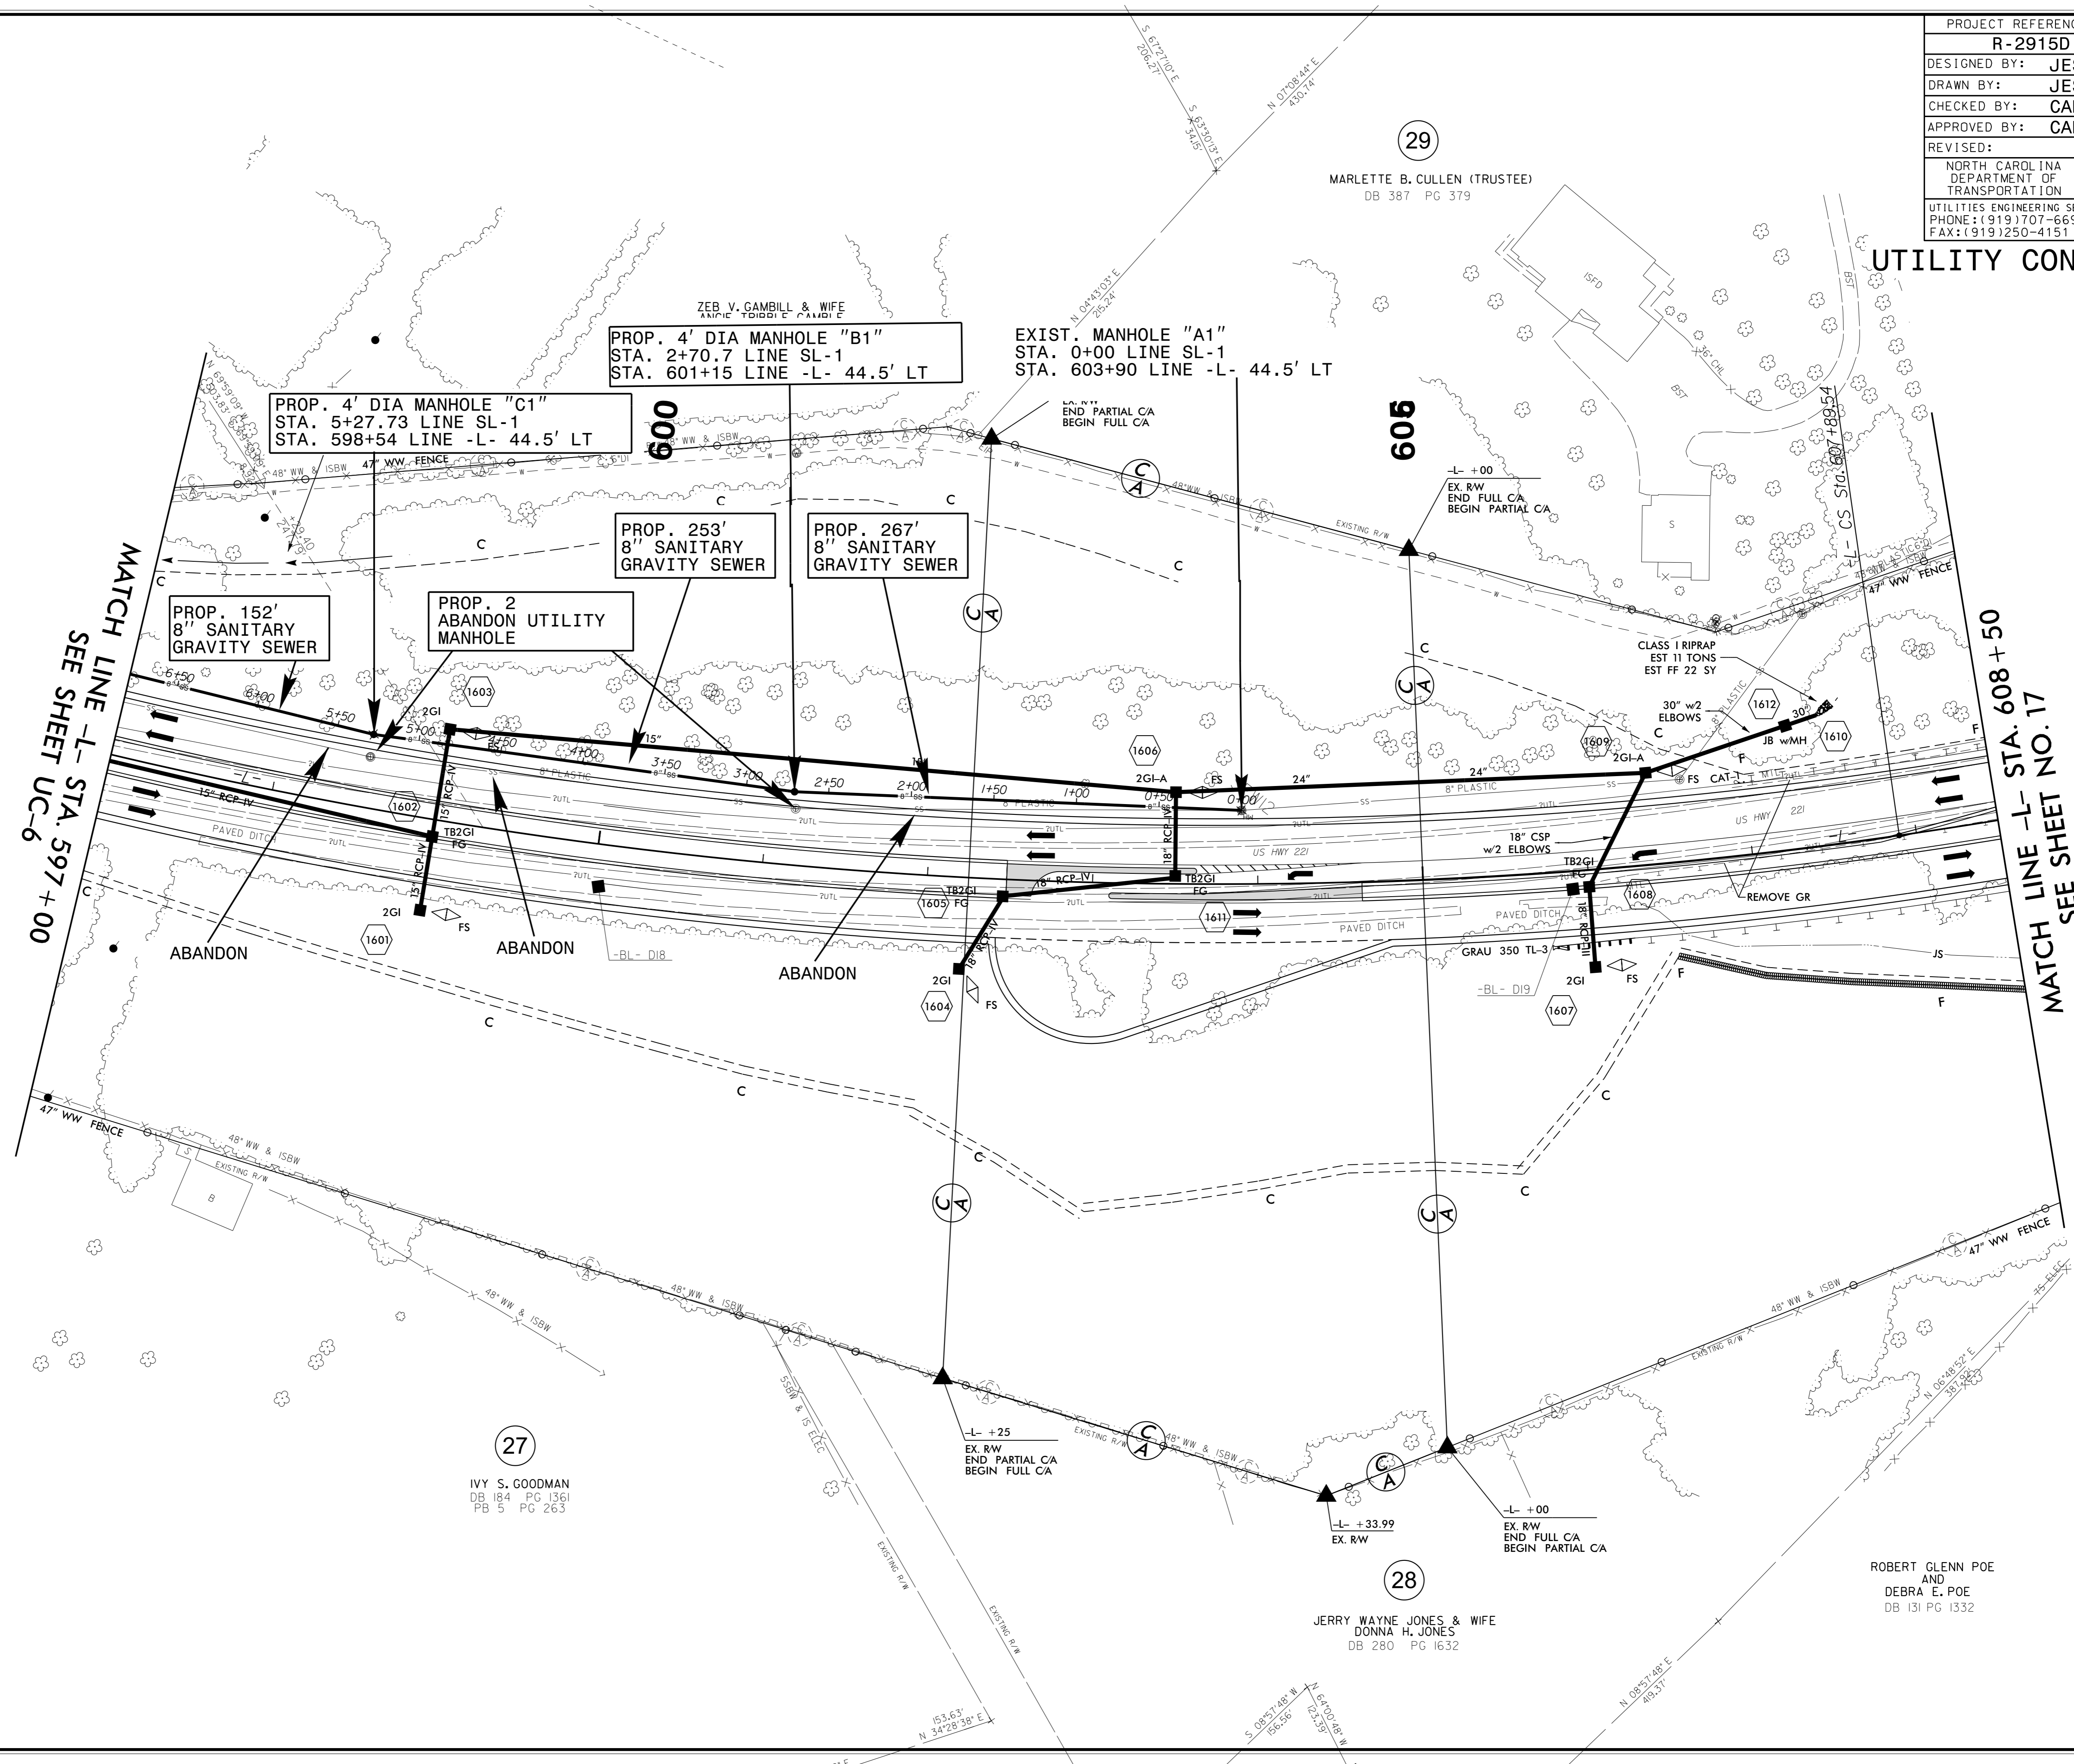

MATCH LINE -L- STA. 597 + 00  
SEE SHEET UC-6

MATCH LINE -L- STA. 608 + 50  
SEE SHEET NO. 17

5/14/99

04-NOV-2014 2:18 PM \\P-CJ\NR-2915D\_Ut\_16\_LUC7\_psh.dgn

27  
IVY S. GOODMAN  
DB 184 PG 136  
PB 5 PG 263

29  
MARLETTE B. CULLEN (TRUSTEE)  
DB 387 PG 379

28  
JERRY WAYNE JONES & WIFE  
DONNA H. JONES  
DB 280 PG 1632

ROBERT GLENN POE AND DEBRA E. POE  
DB 131 PG 1332

