

DESIGNED BY: JES

DRAWN BY: JES


CHECKED BY: CAB

APPROVED BY: CAB

REVISED:


NORTH CAROLINA
DEPARTMENT OF
TRANSPORTATION

UTILITIES ENGINEERING SEC.
PHONE: (919) 707-6690
FAX: (919) 250-4151

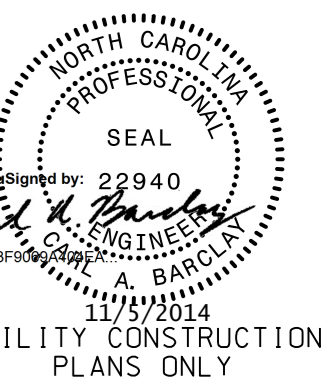

UTILITY CONSTRUCTION

5/14/99

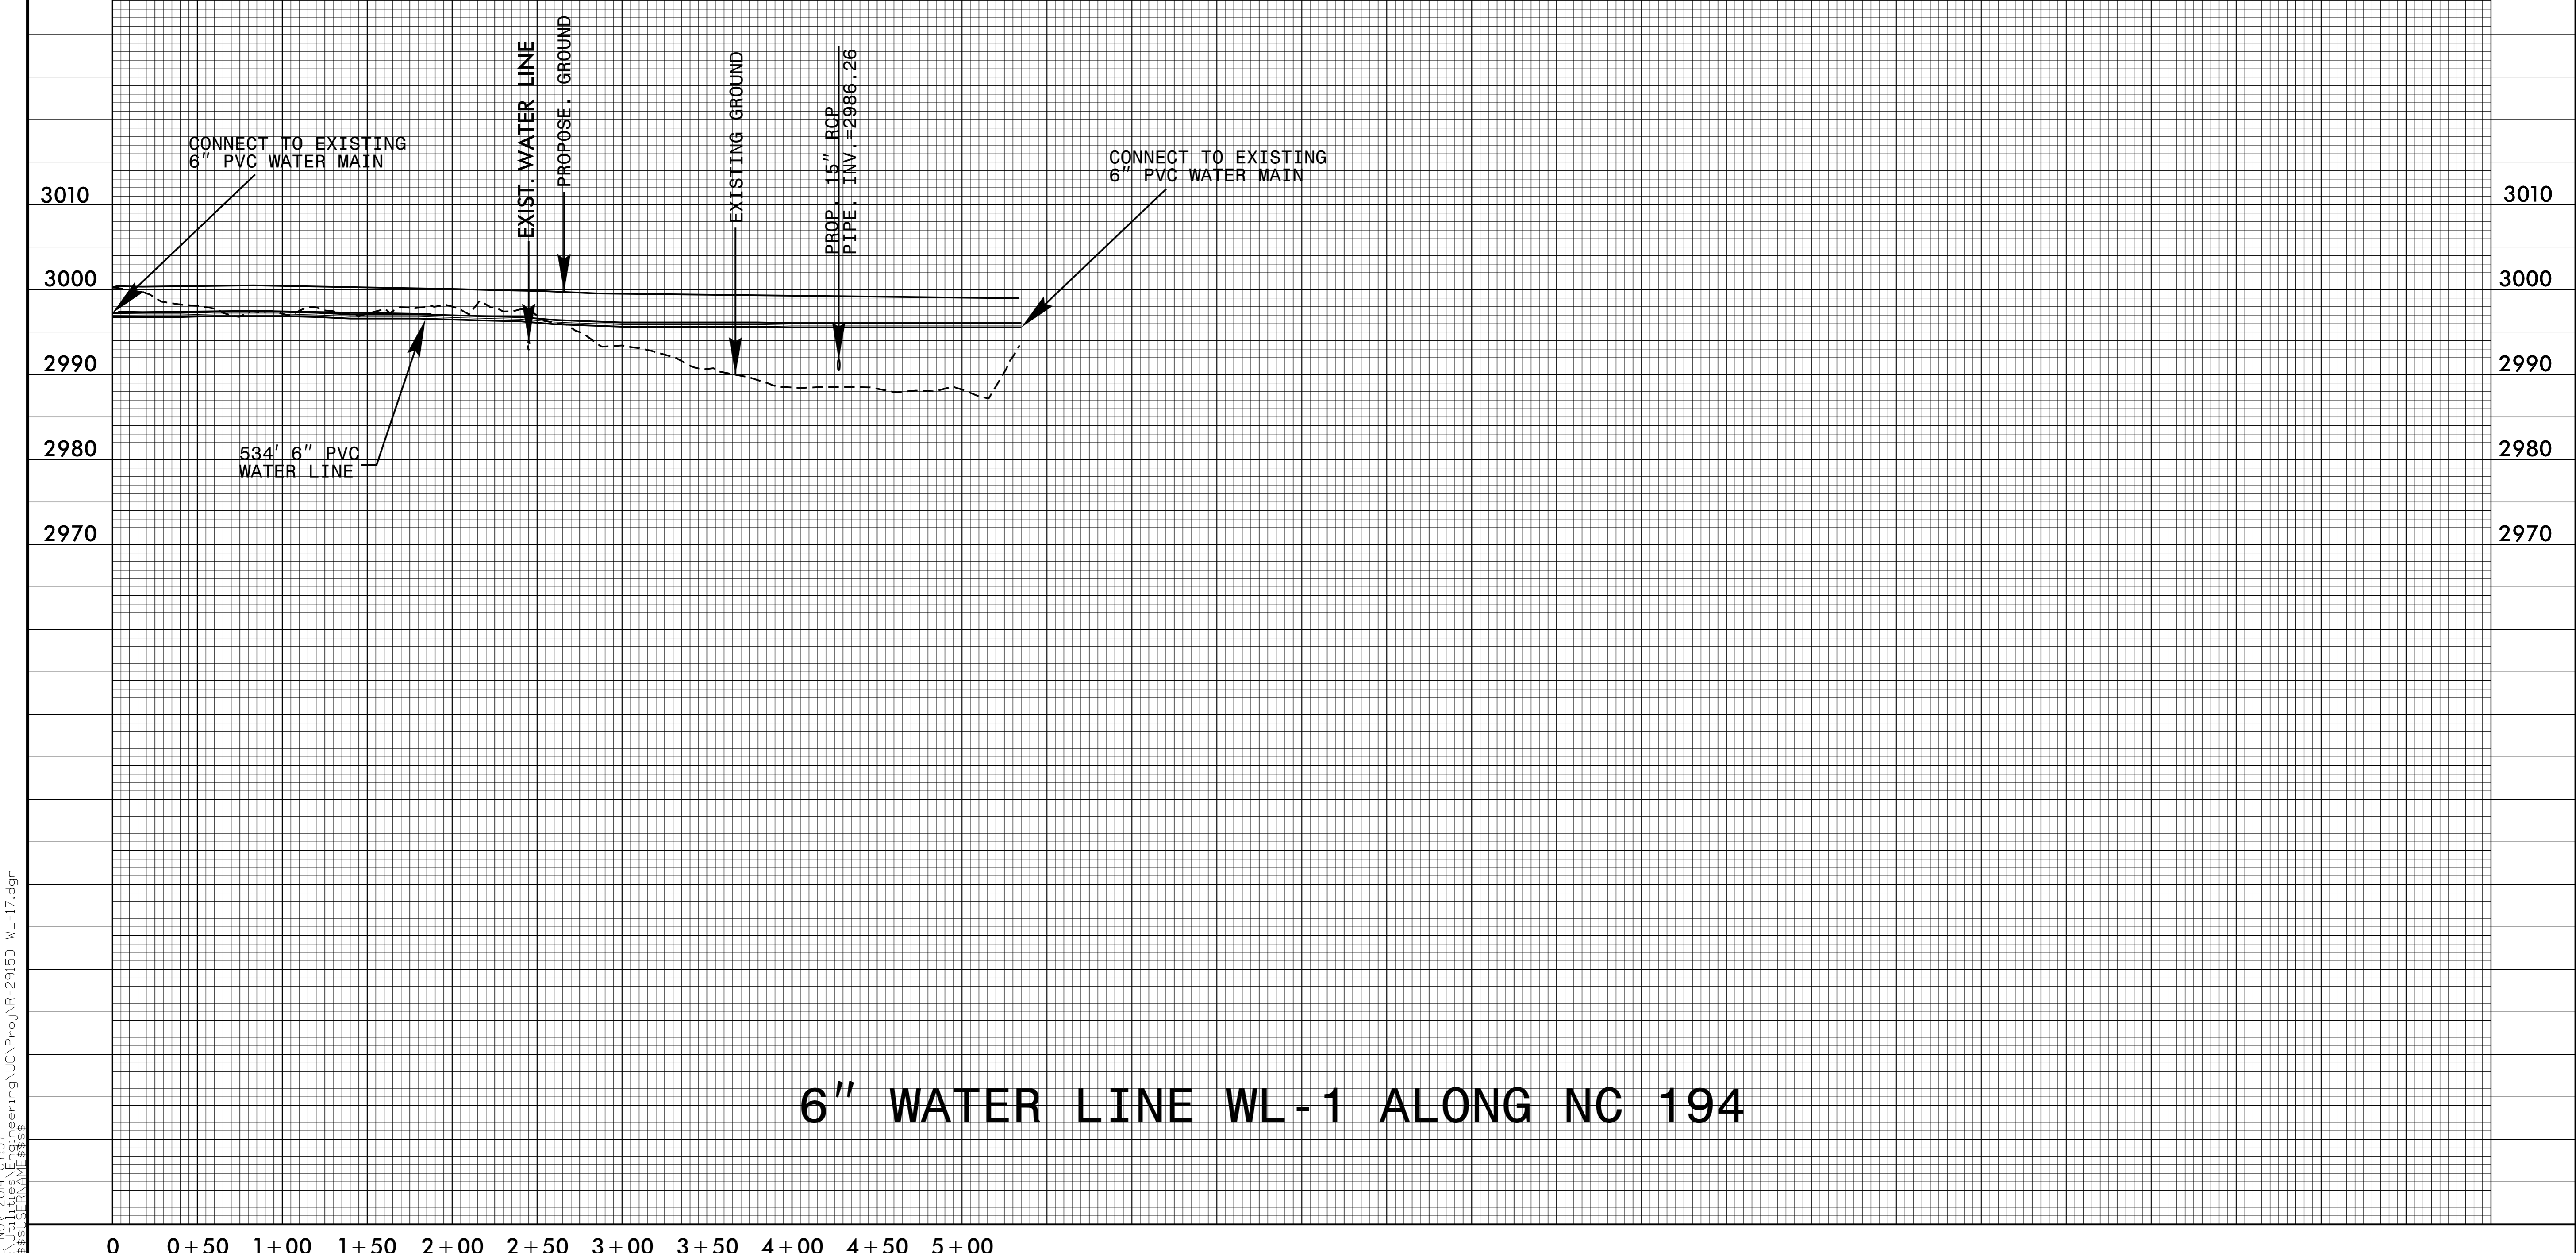

6" WATER LINE WL-1 ALONG NC 194

05-NOV-2014 07:37
\\fs111\staff\james\working\UC\Proj\R-2915D WL-17.dgn