
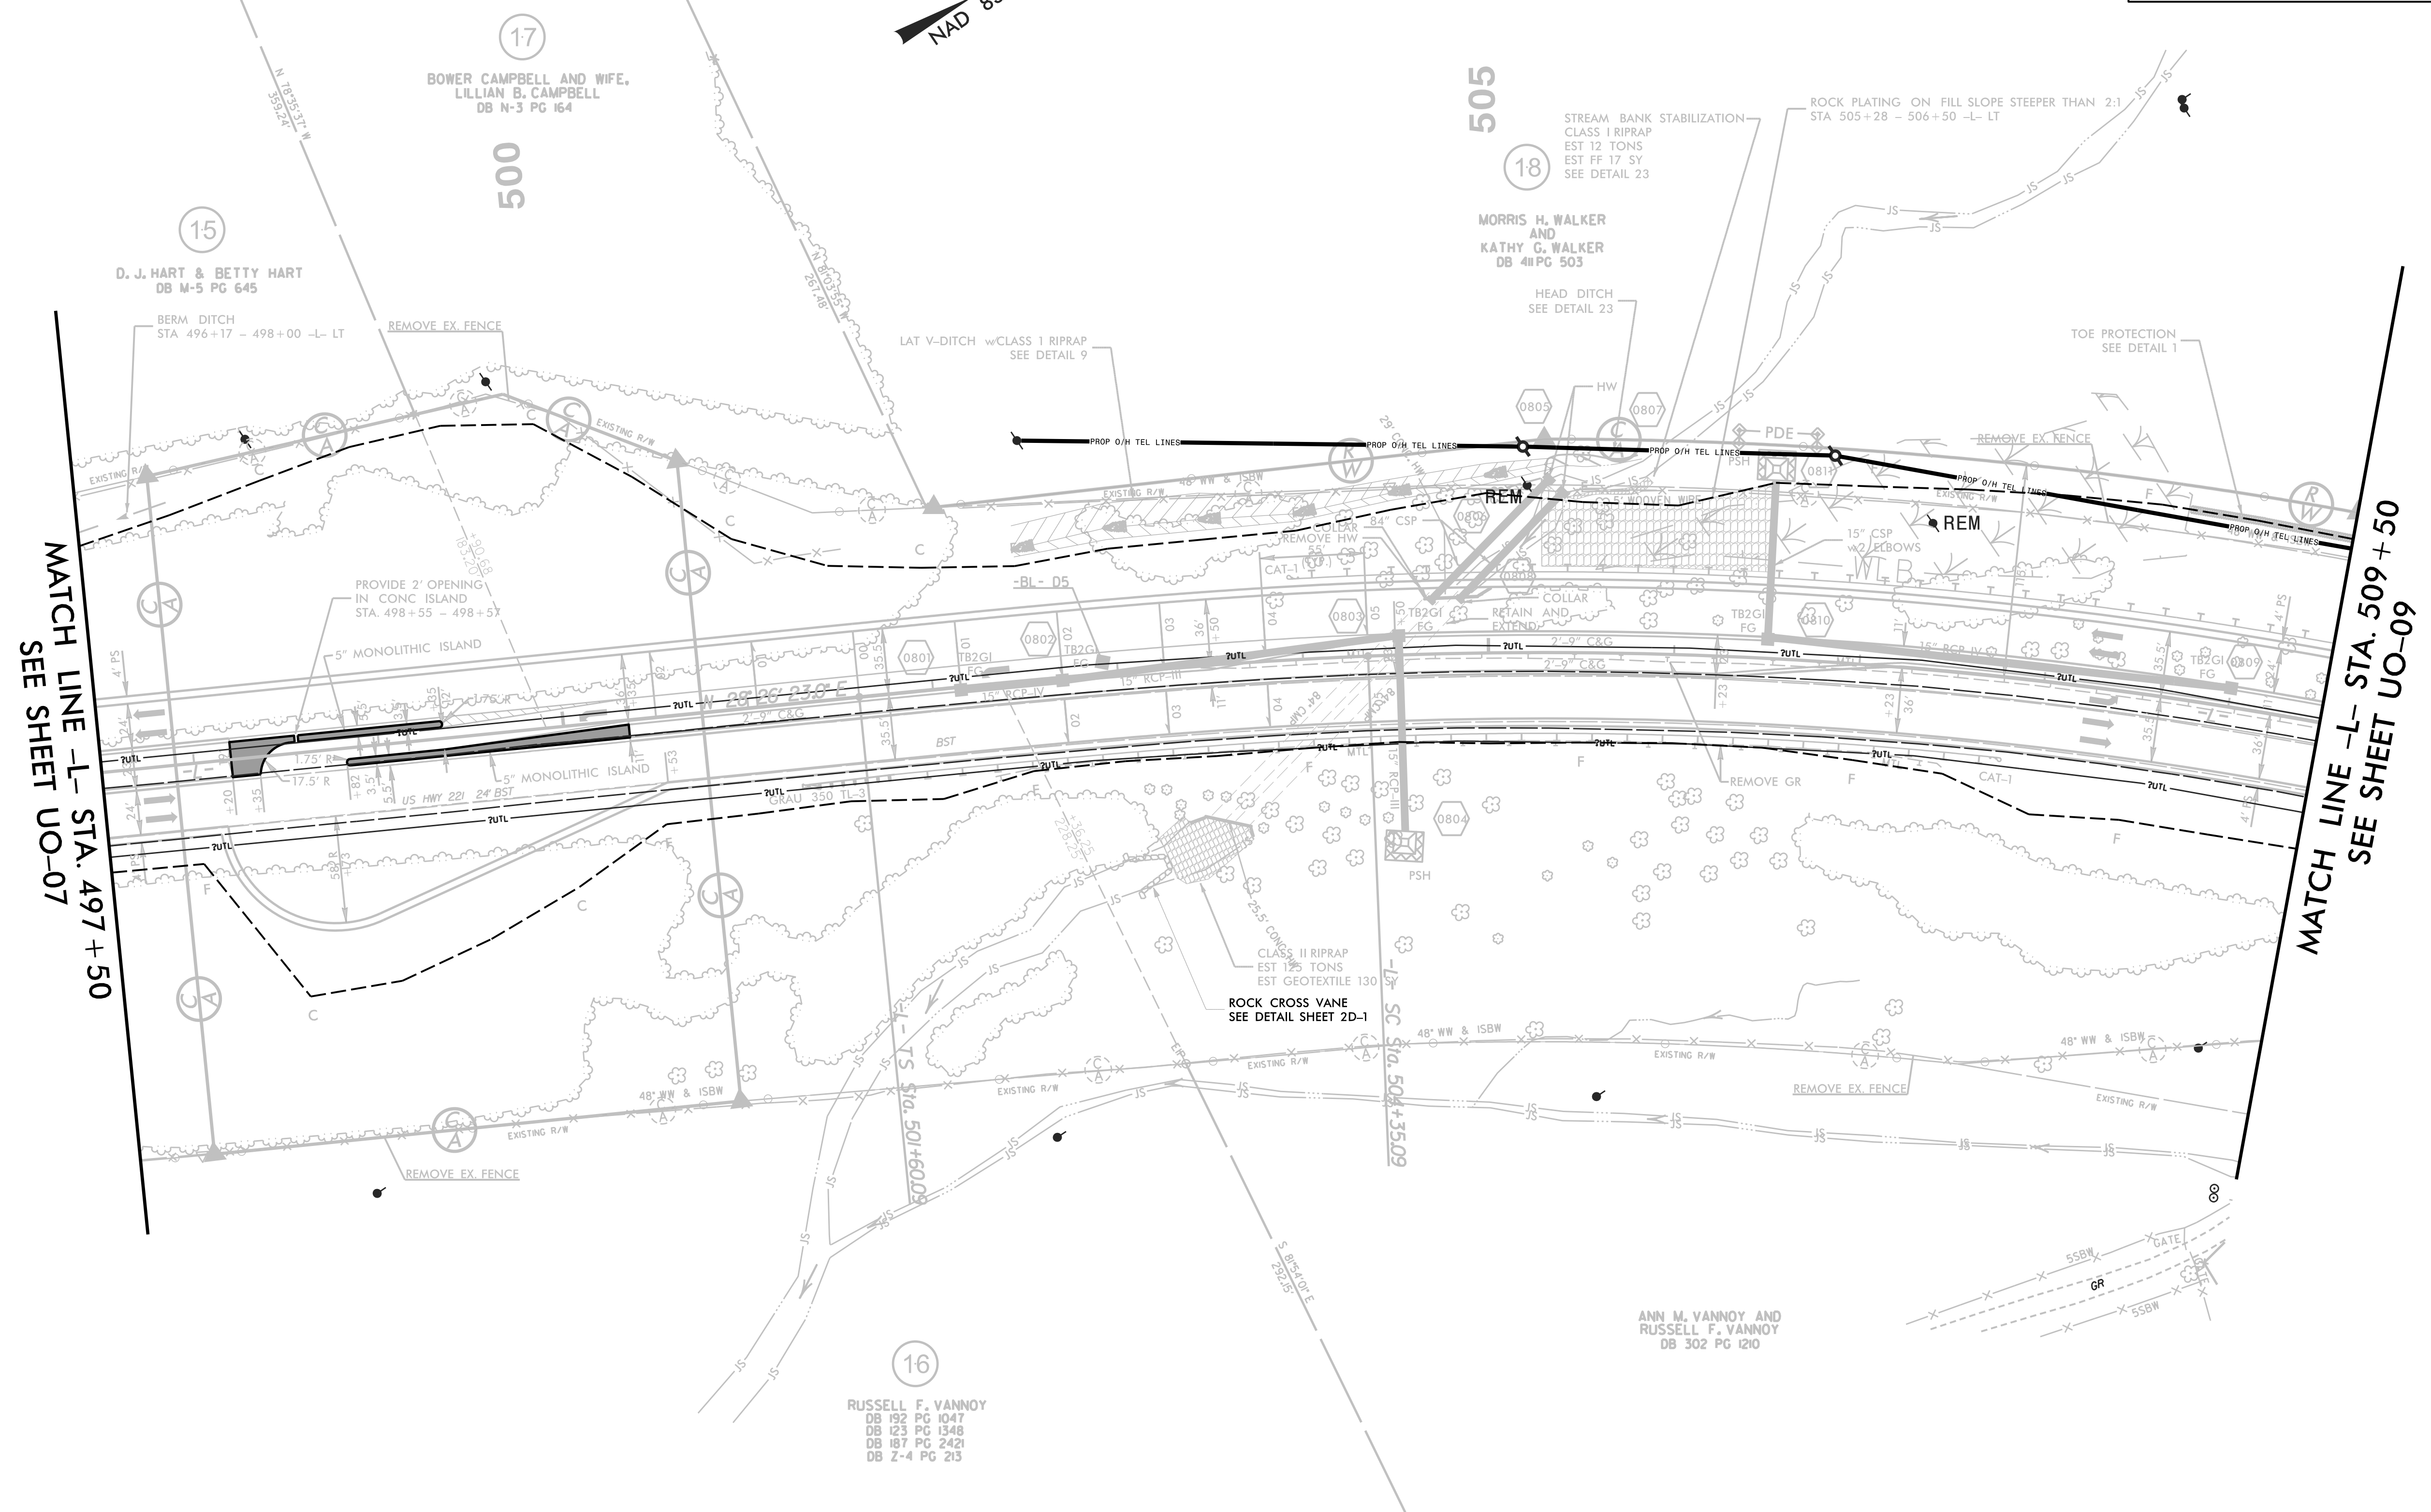


UTILITY BY OTHERS

NOTE:
 ALL PROPOSED UTILITY WORK SHOWN ON THIS SHEET WILL BE DONE BY OTHERS. NO PAYMENT WILL BE MADE TO THE CONTRACTOR FOR PROPOSED UTILITY WORK SHOWN ON THIS SHEET.

8/17/99

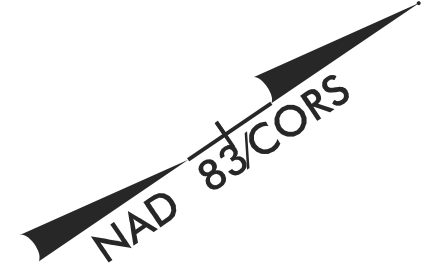

MATCH LINE -L- STA. 497 + 50
 SEE SHEET UO-07

MATCH LINE -L- STA. 509 + 50
 SEE SHEET UO-09

REVISIONS

16
 RUSSELL F. VANNOY
 DB 192 PG 1047
 DB 023 PG 1348
 DB 187 PG 2421
 DB Z-4 PG 213

-L-

PI Sta 503+43.45	PI Sta 509+76.31
Os = 3° 22' 52.3"	Δ = 26° 09' 14.0" (RT)
LS = 275.00'	D = 2' 27" 32.6"
LT = 183.37'	L = 1,063.58'
ST = 91.70'	T = 541.22'
	R = 2,330.00'
	SE = .05
	RUNOFF = 275'

CIVIL ENGINEERS
 ENVIRONMENTAL - CEI
 LAND SURVEYING
 SUBSURFACE UTILITY
 ENGINEERING

KCI
 ASSOCIATES OF N.C.

SUITE 220, LANDMARK CENTER II,
 4601 SIX FORKS ROAD,
 RALEIGH, NORTH CAROLINA 27609
 (919) 783-9214
 WWW.KCI.COM

5/25/18 AM
 R-2915D ut_rdu8_U008_psh-dm
 Joshua Barber, Division 2007, Hittell, Services, Inc.