


8/23/99



PROJ. REFERENCE NO.
R-2915D

SHEET NO.
X-2

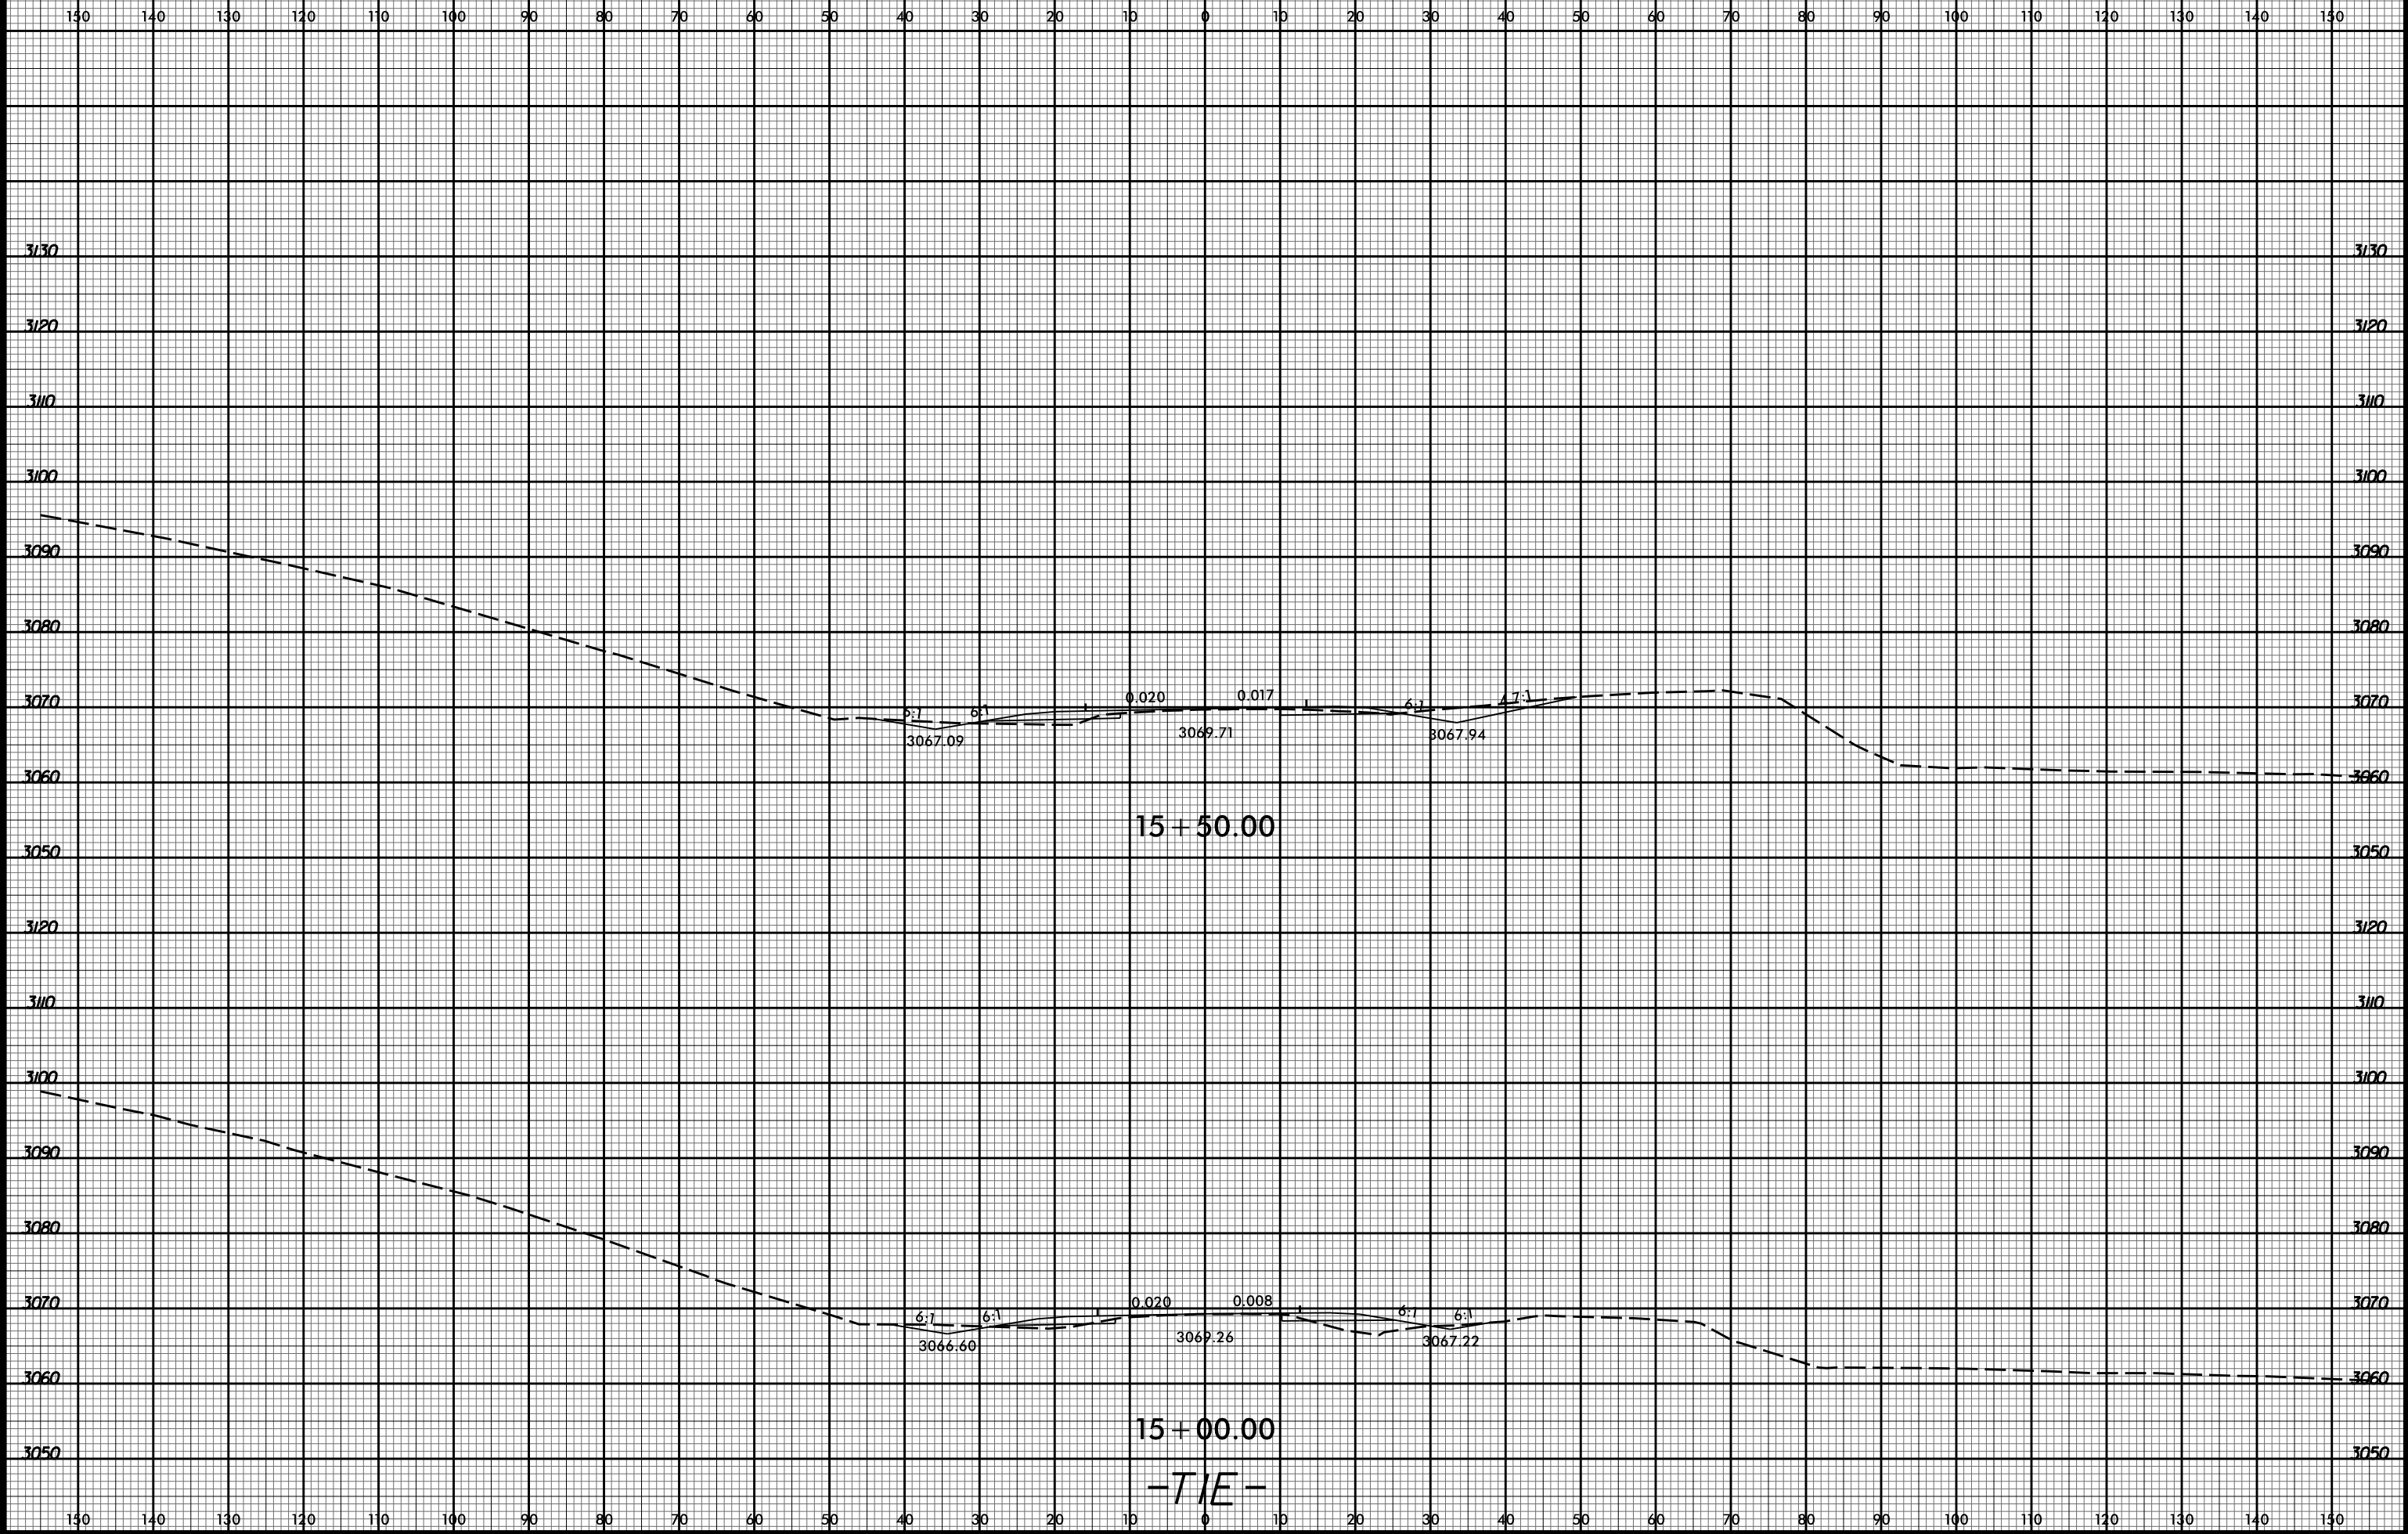

10:51:36 AM
R2915D_Rdy_xpl.L.dgn
Division