
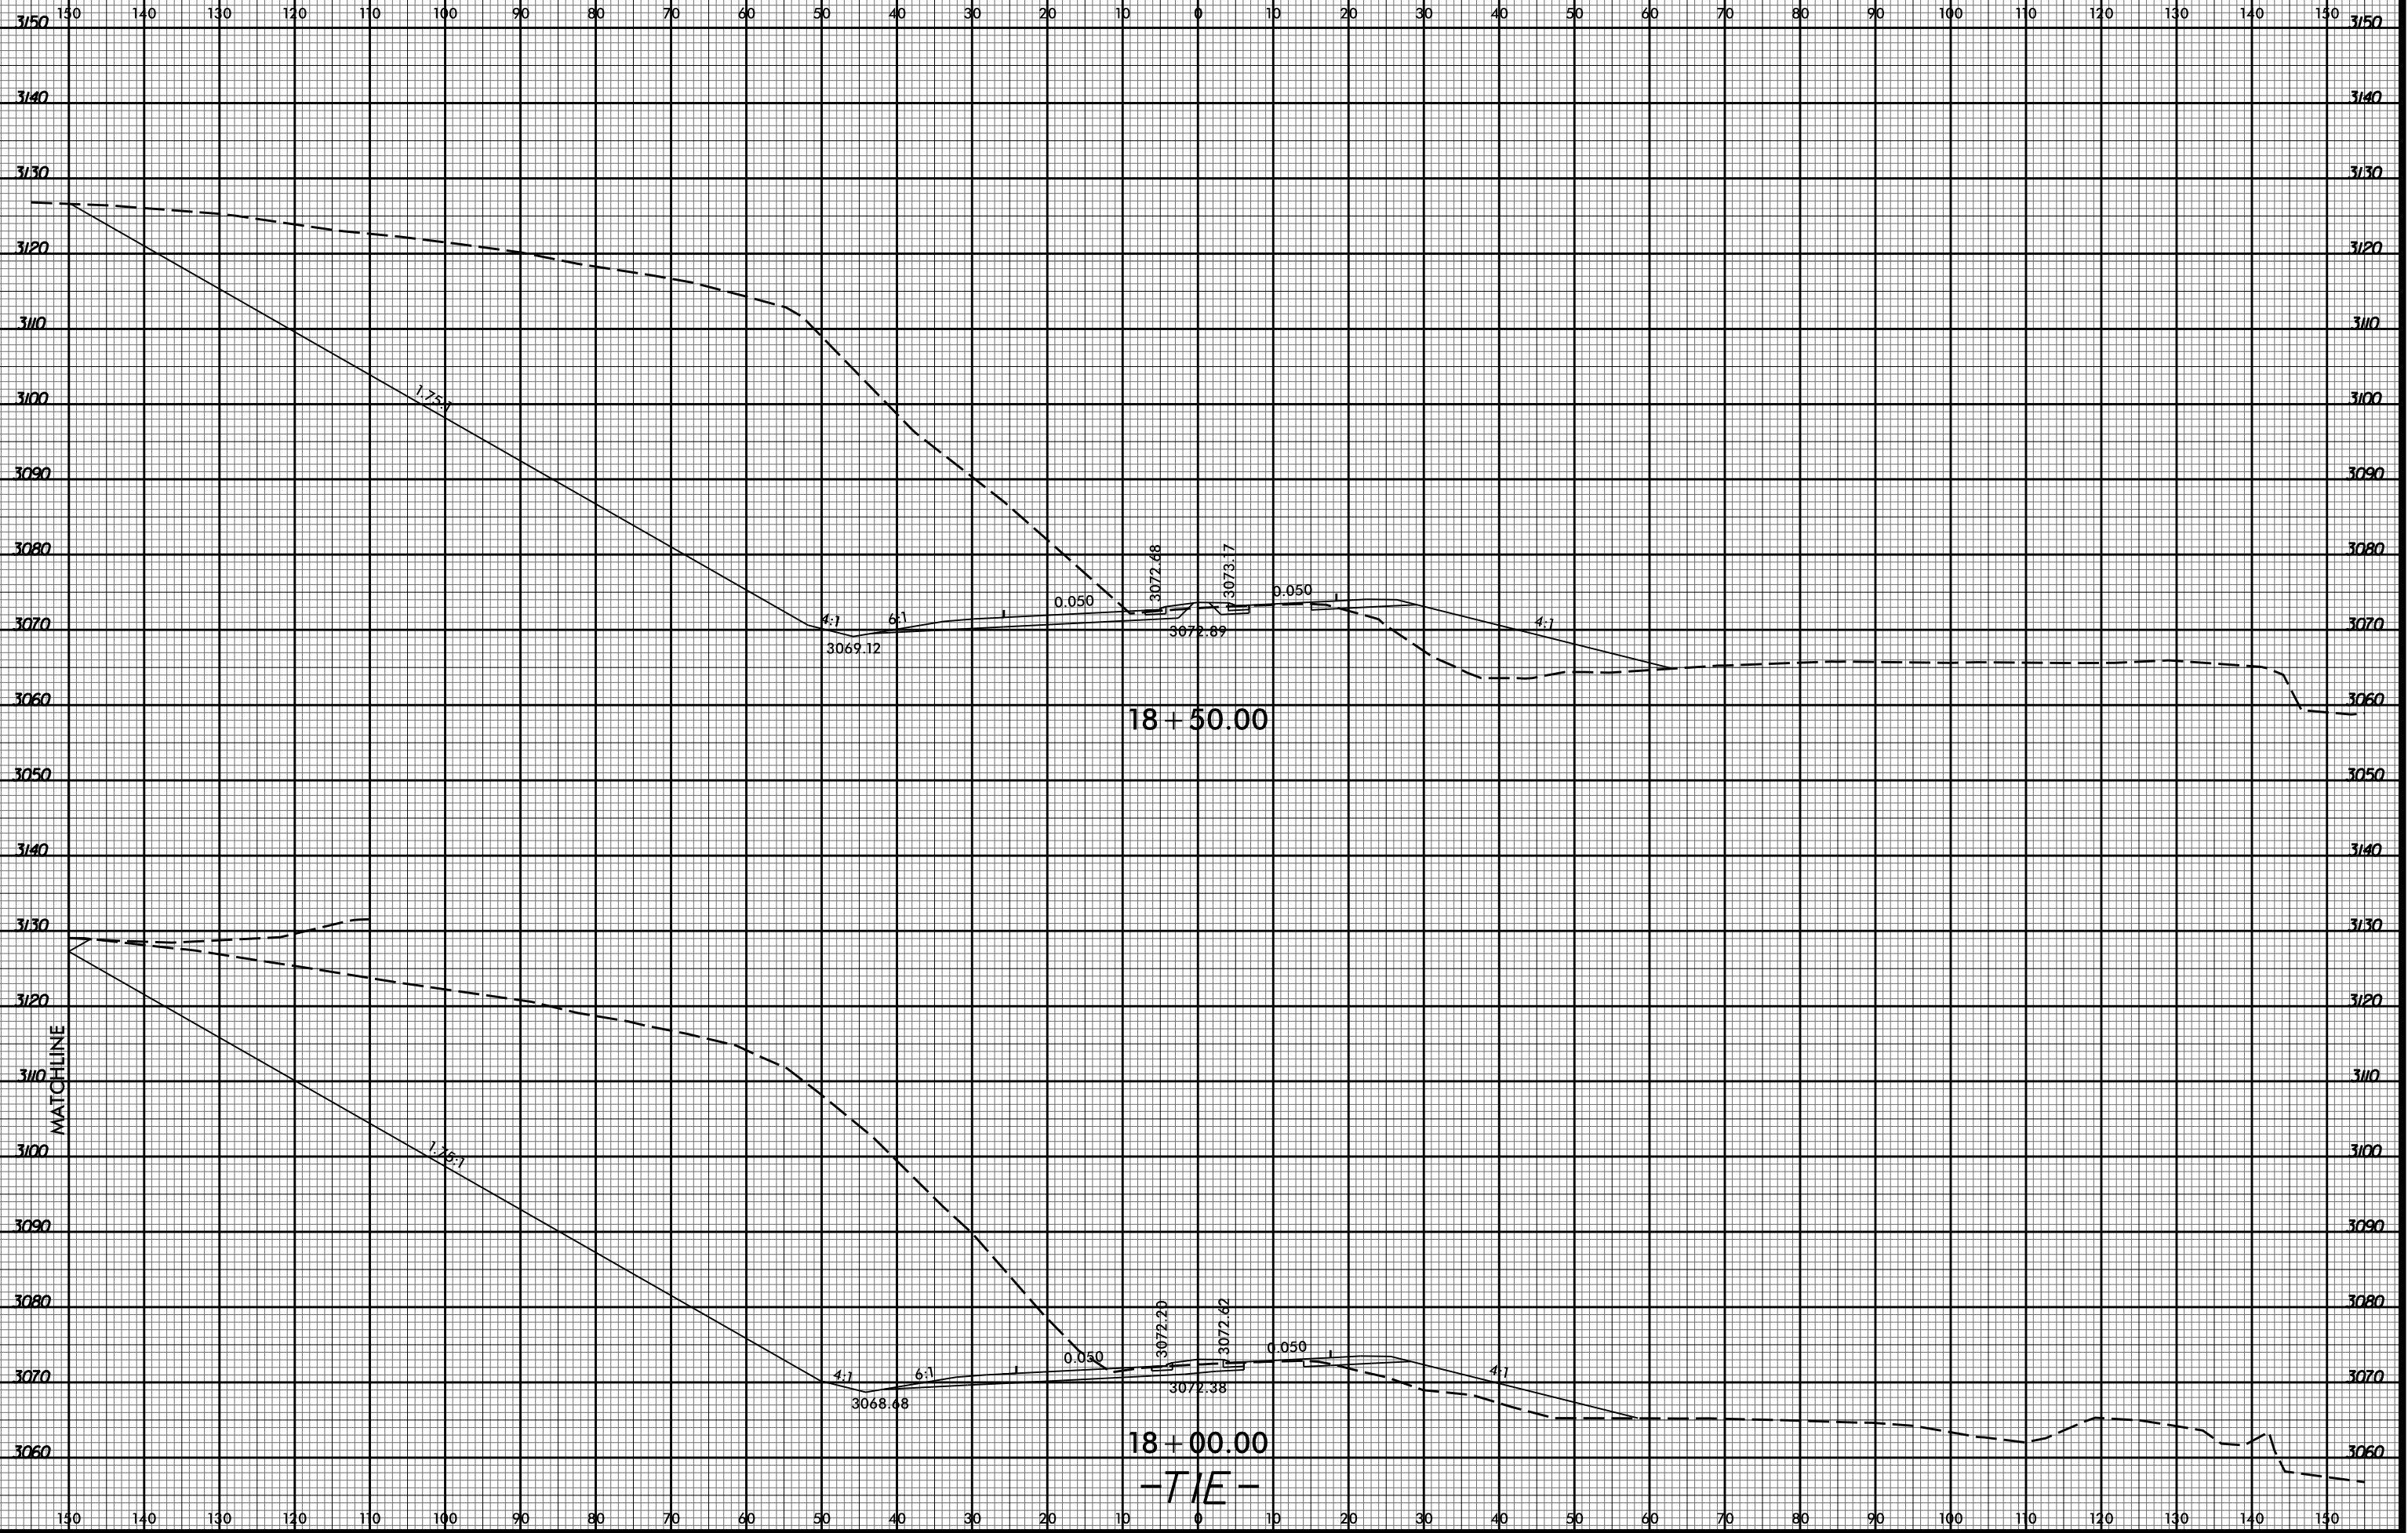


8/23/99

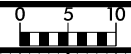

10:51:38 AM
R2915D_Rcdy_xpl.L.dgn
Division