


8/23/99

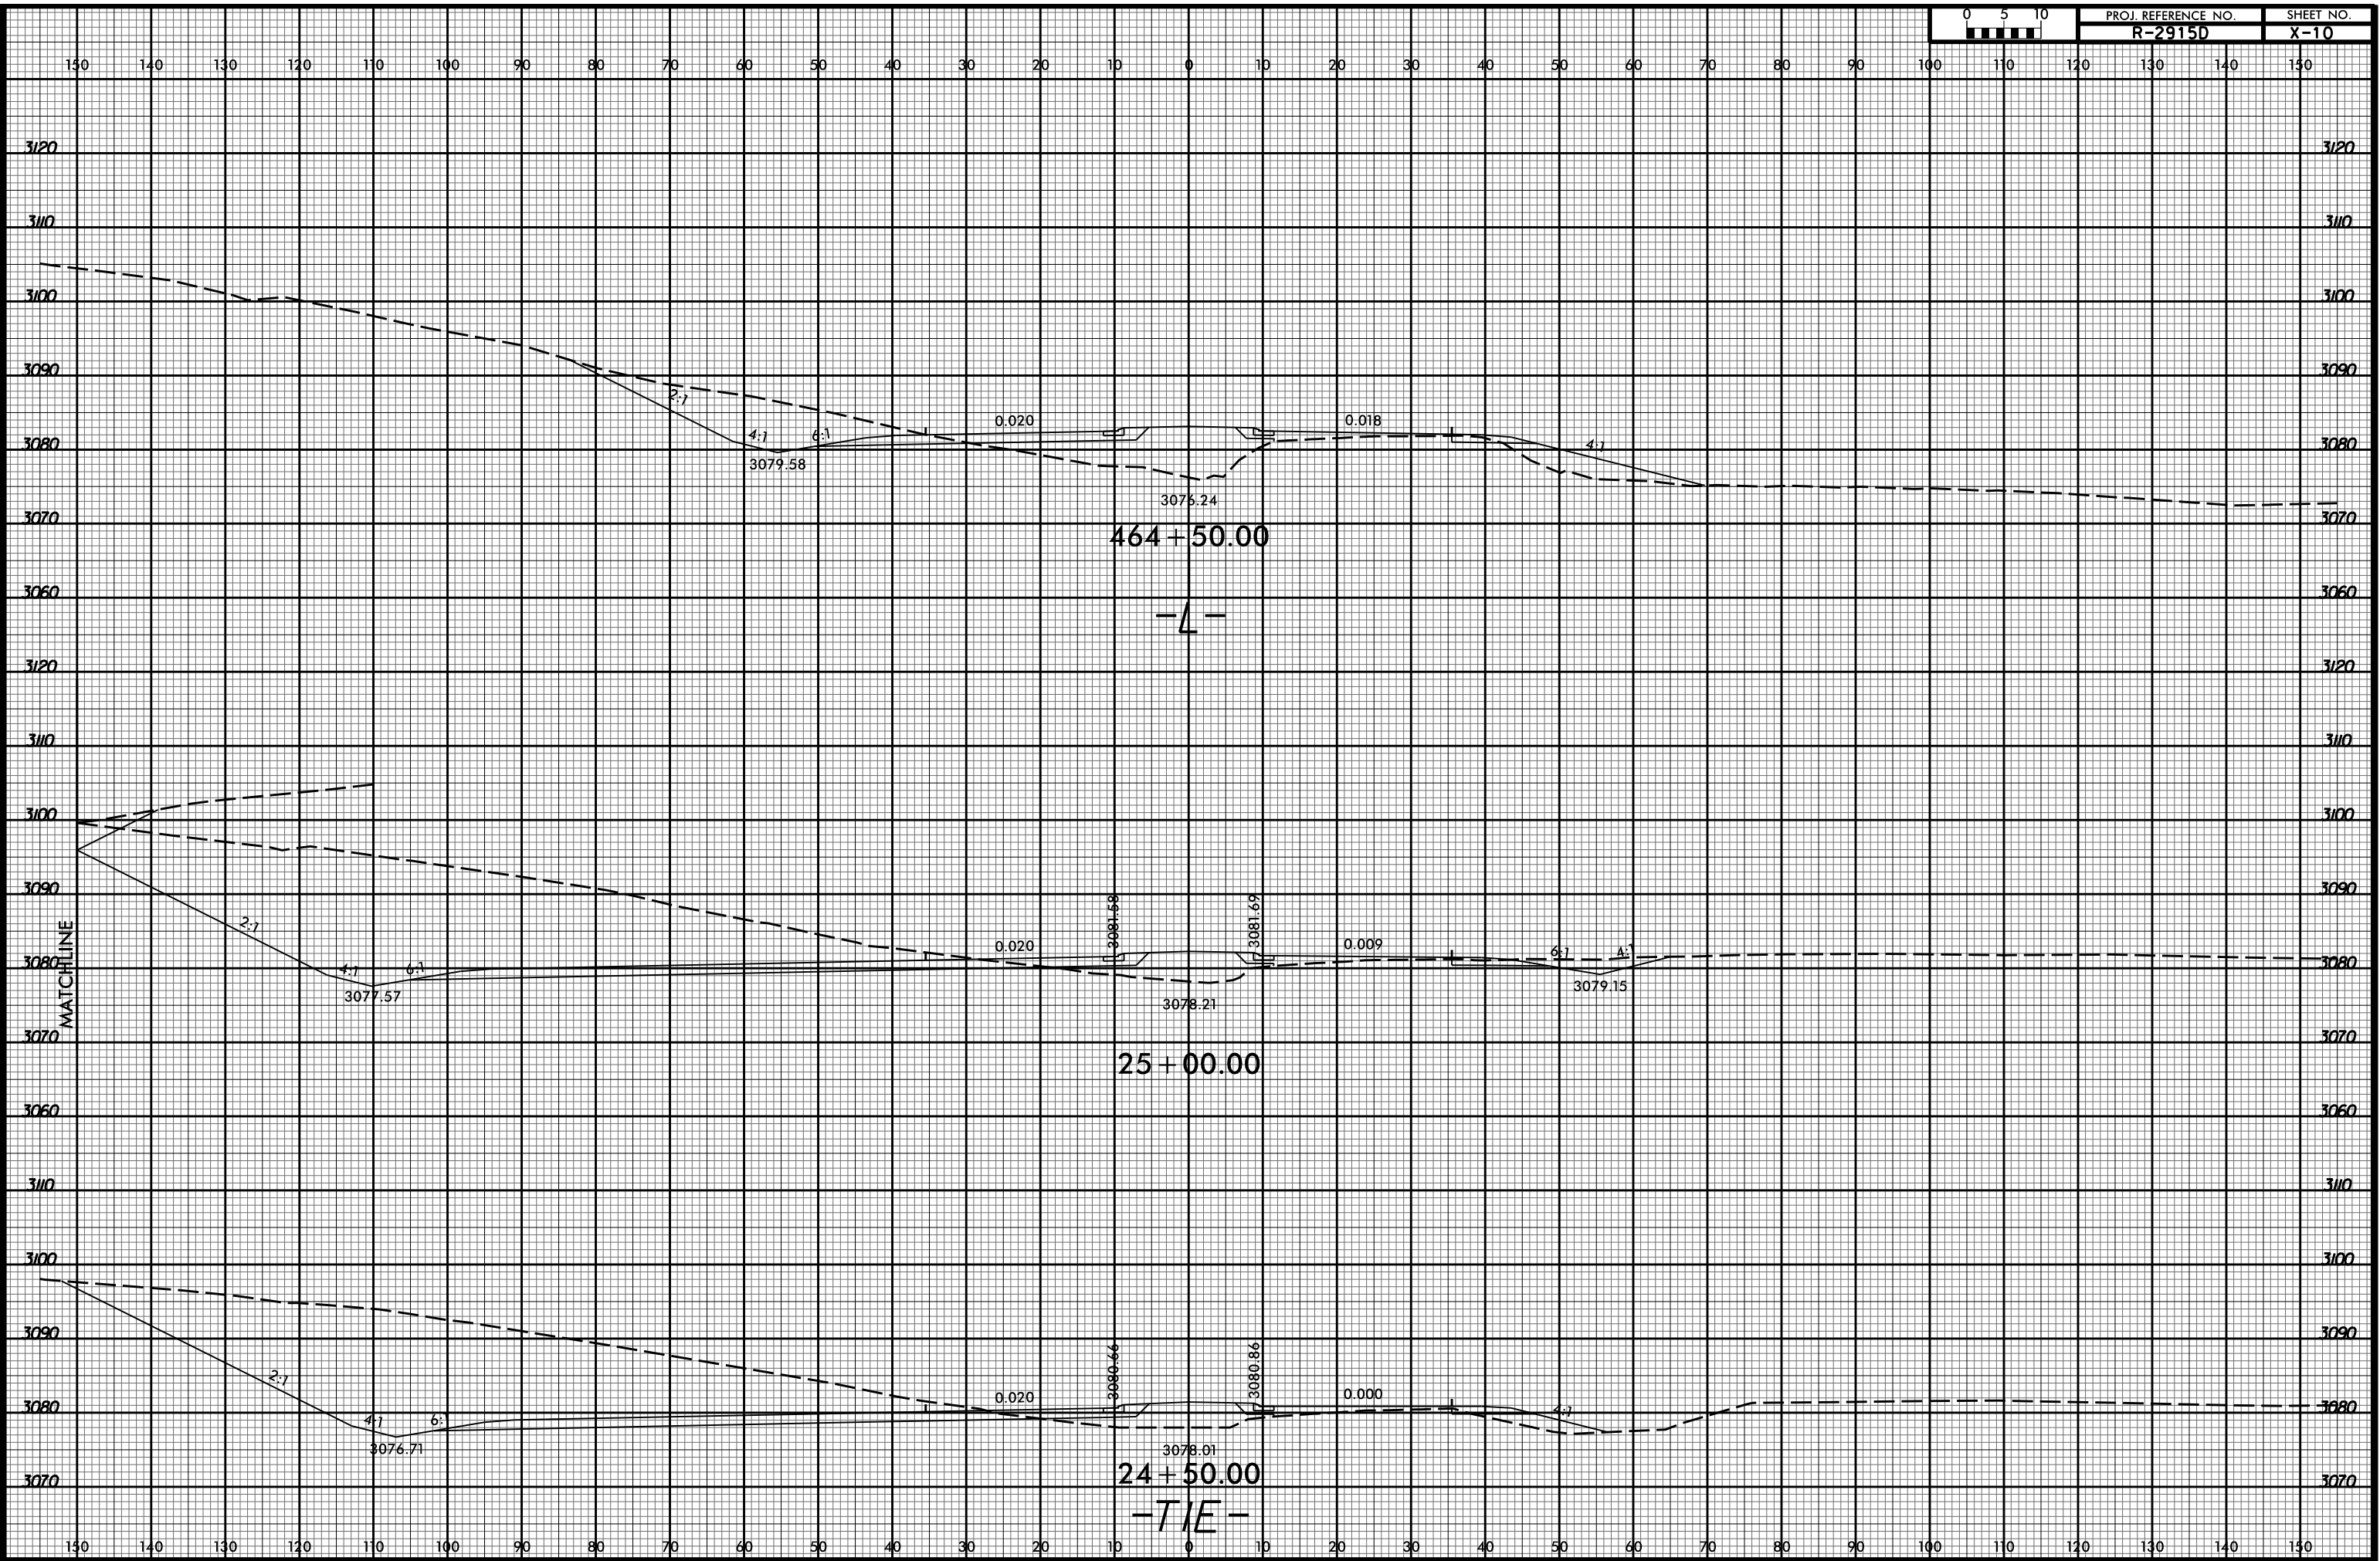

10:51:42 AM
R2915D Rcdy.xpl.L.dgn
Division