


8/23/99

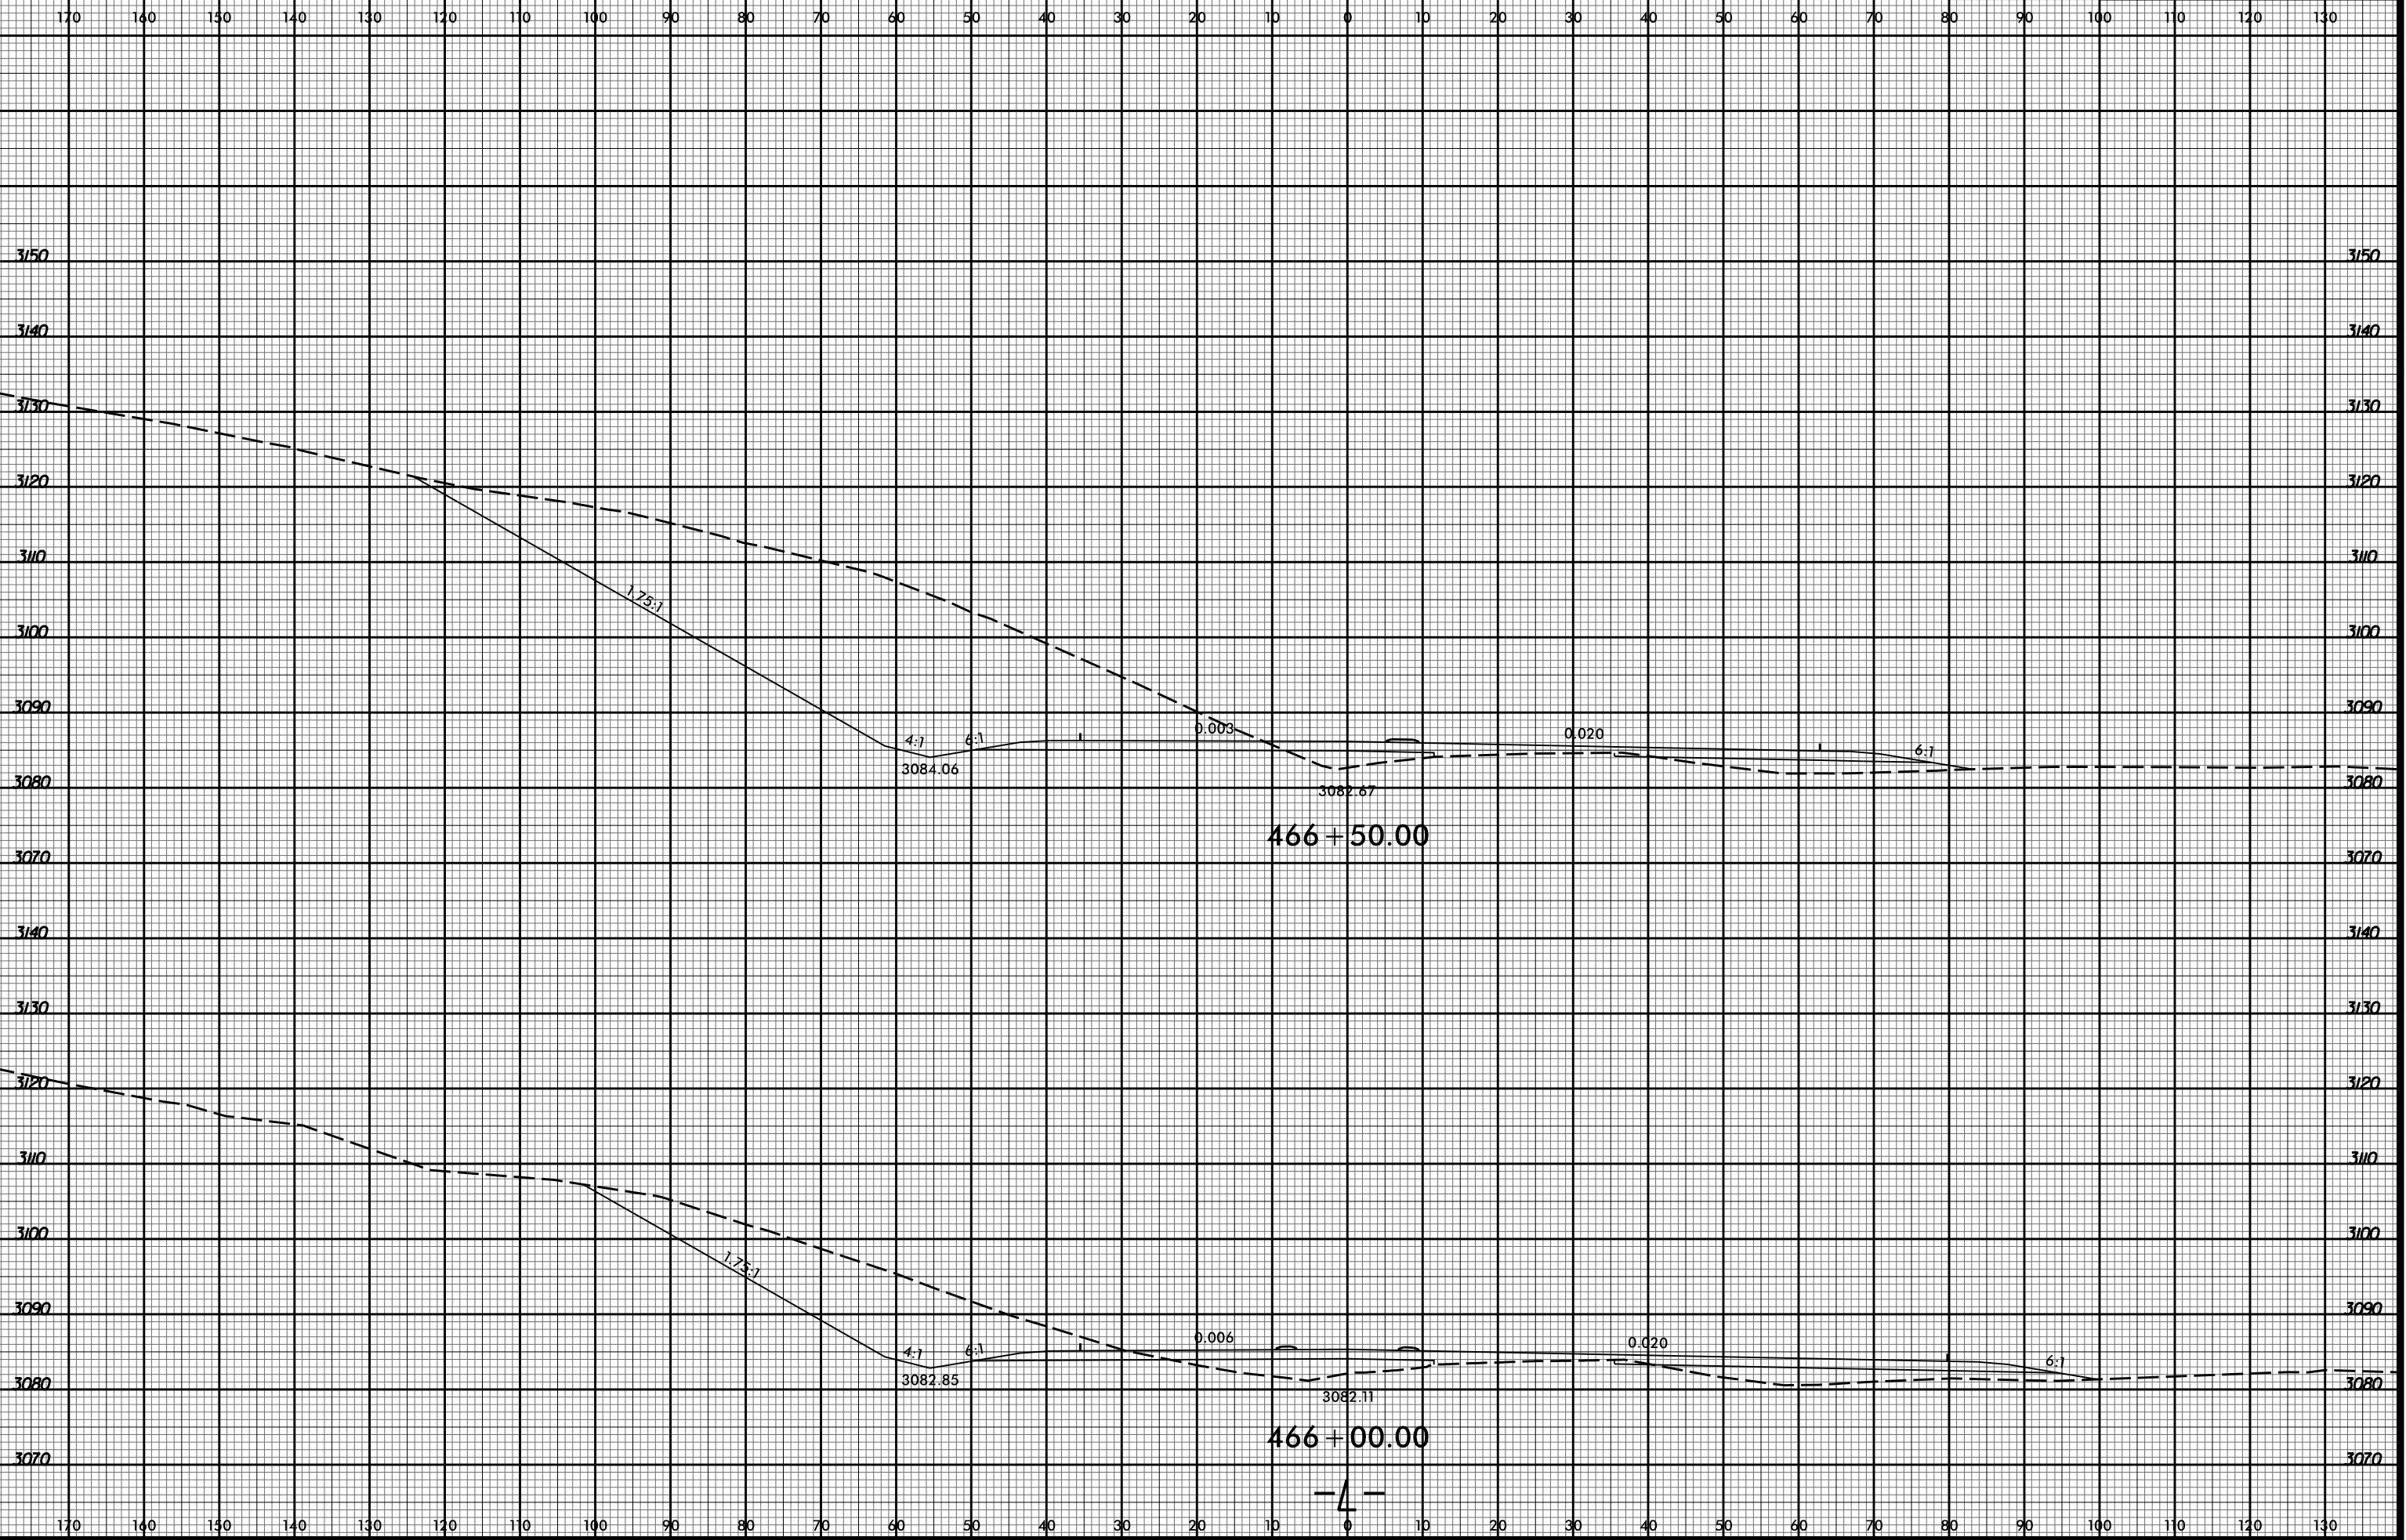

10/5/43 AM
R2915D_Rcdy_xpl.L.edg
Division