


8/23/99

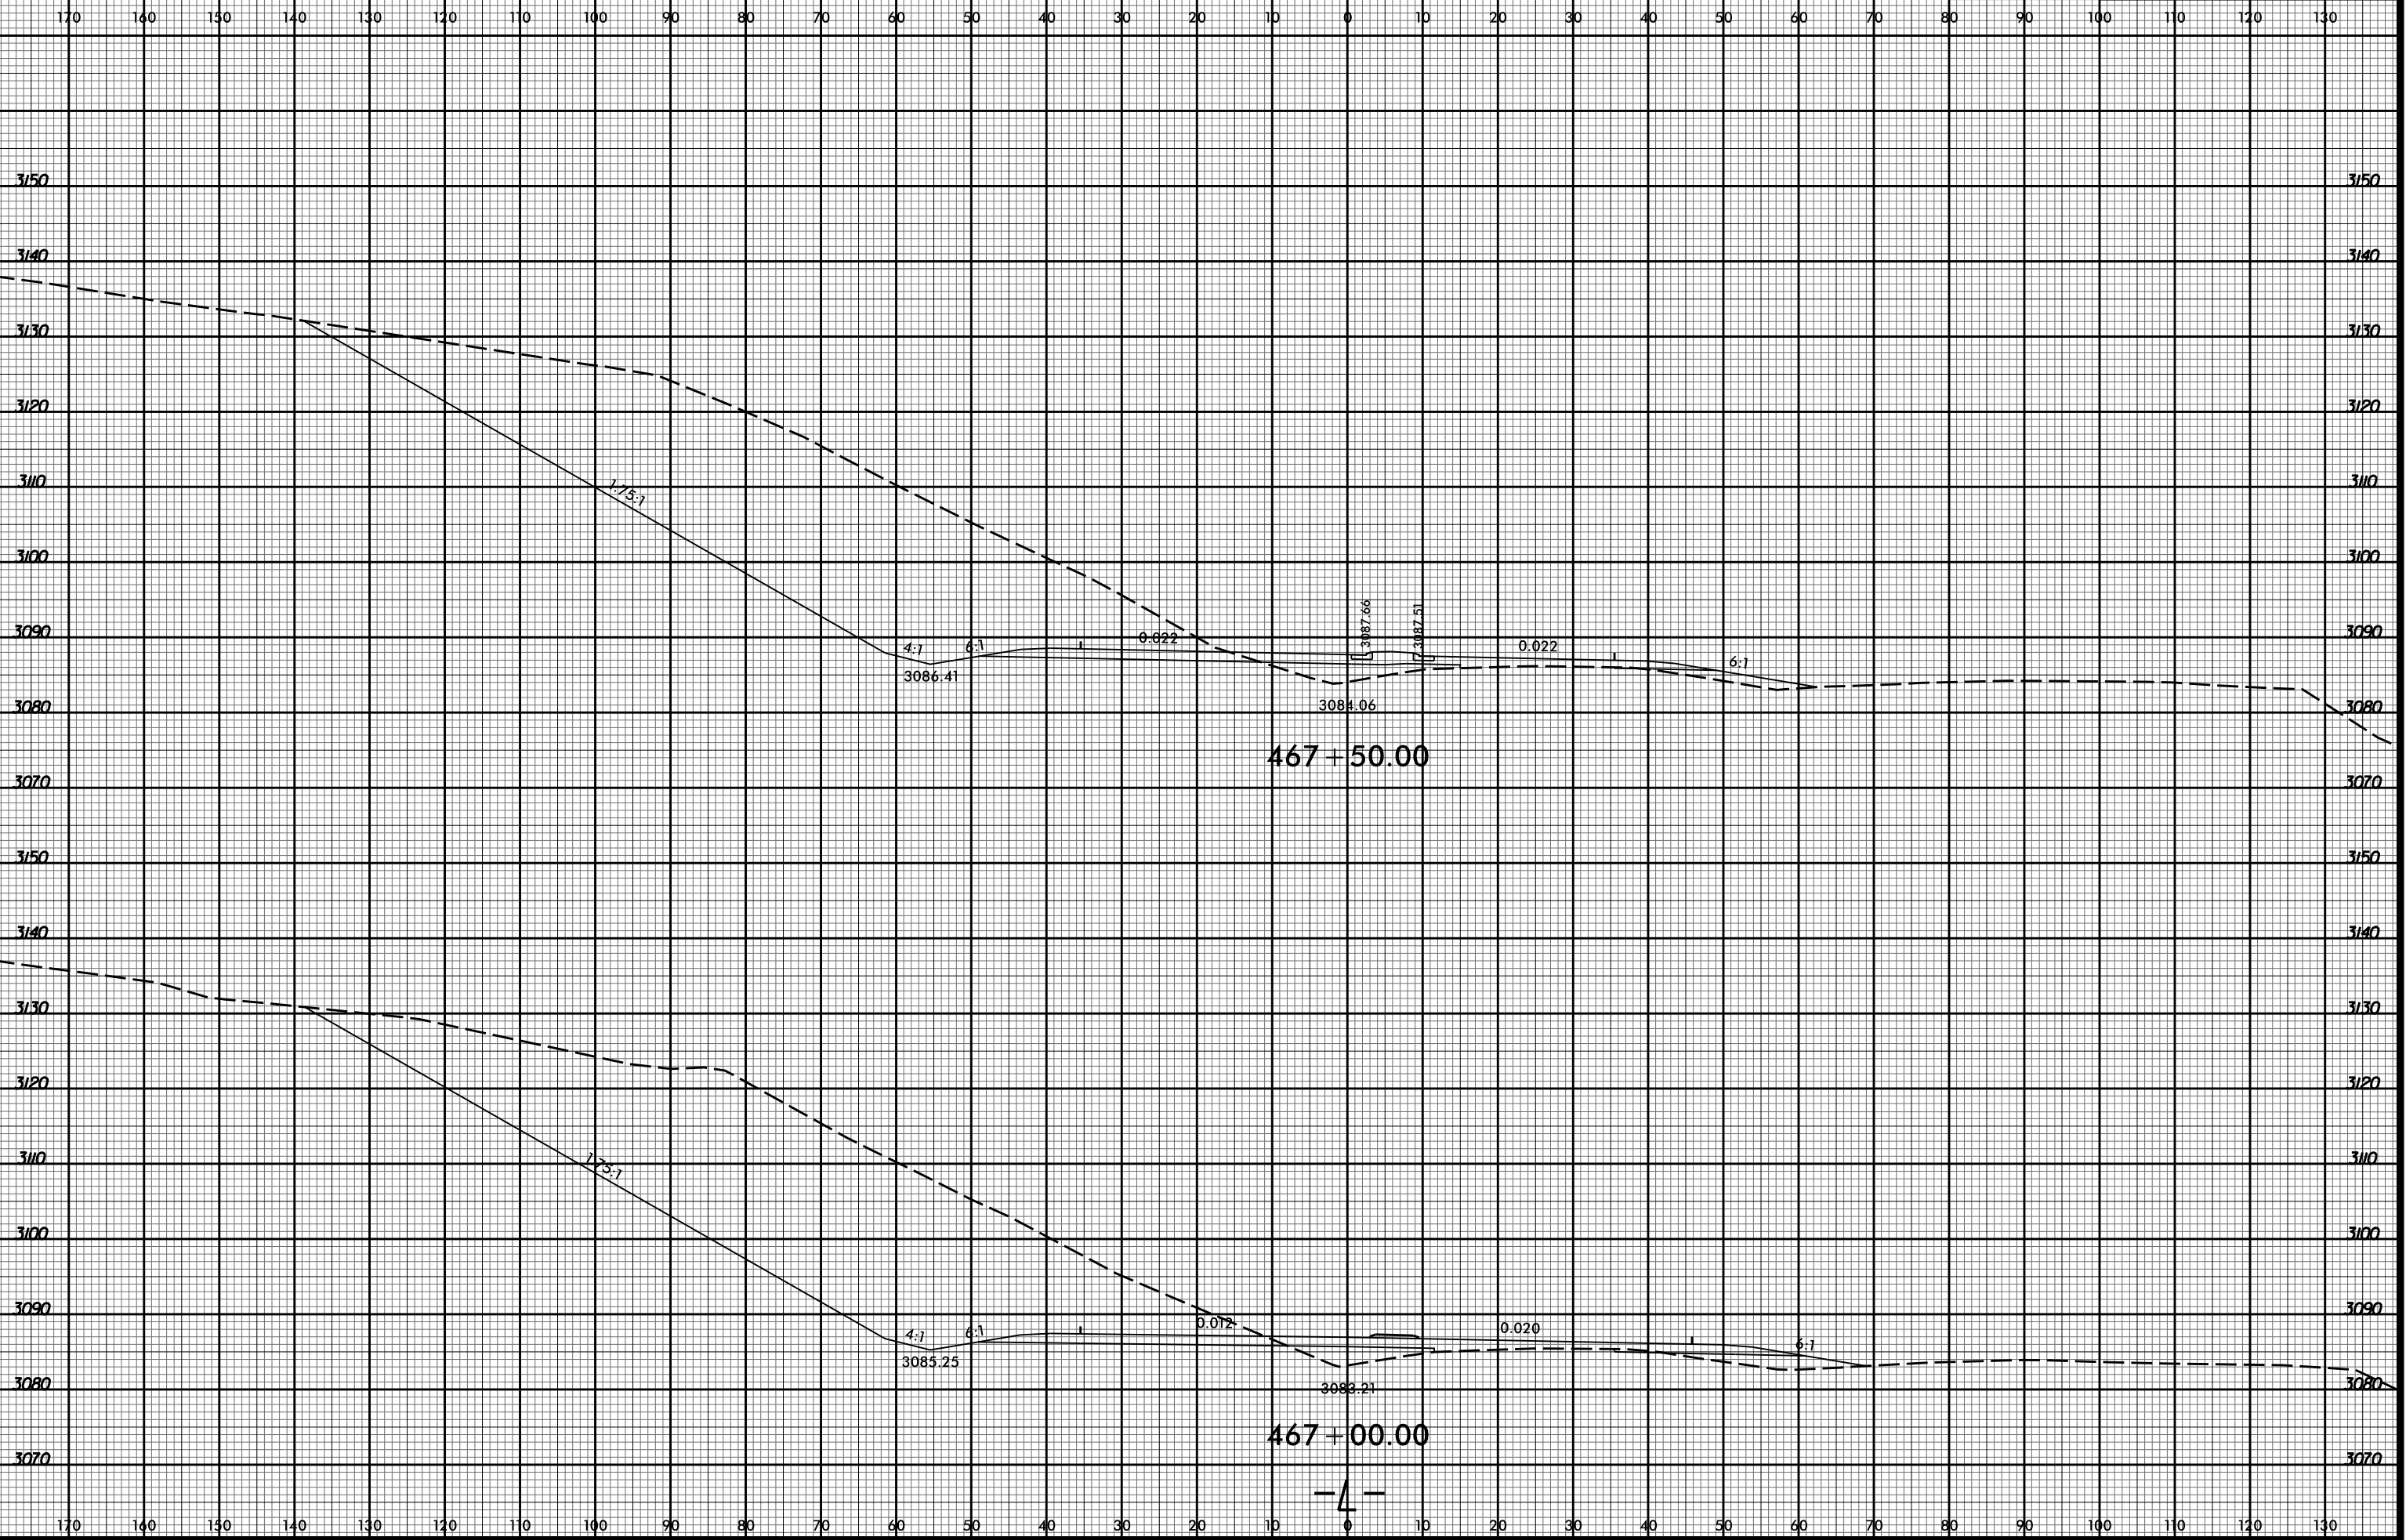

10:51:44 AM
 R2915D_Rcdy_xpl.L.dgn
 Division

-4-