


8/23/99

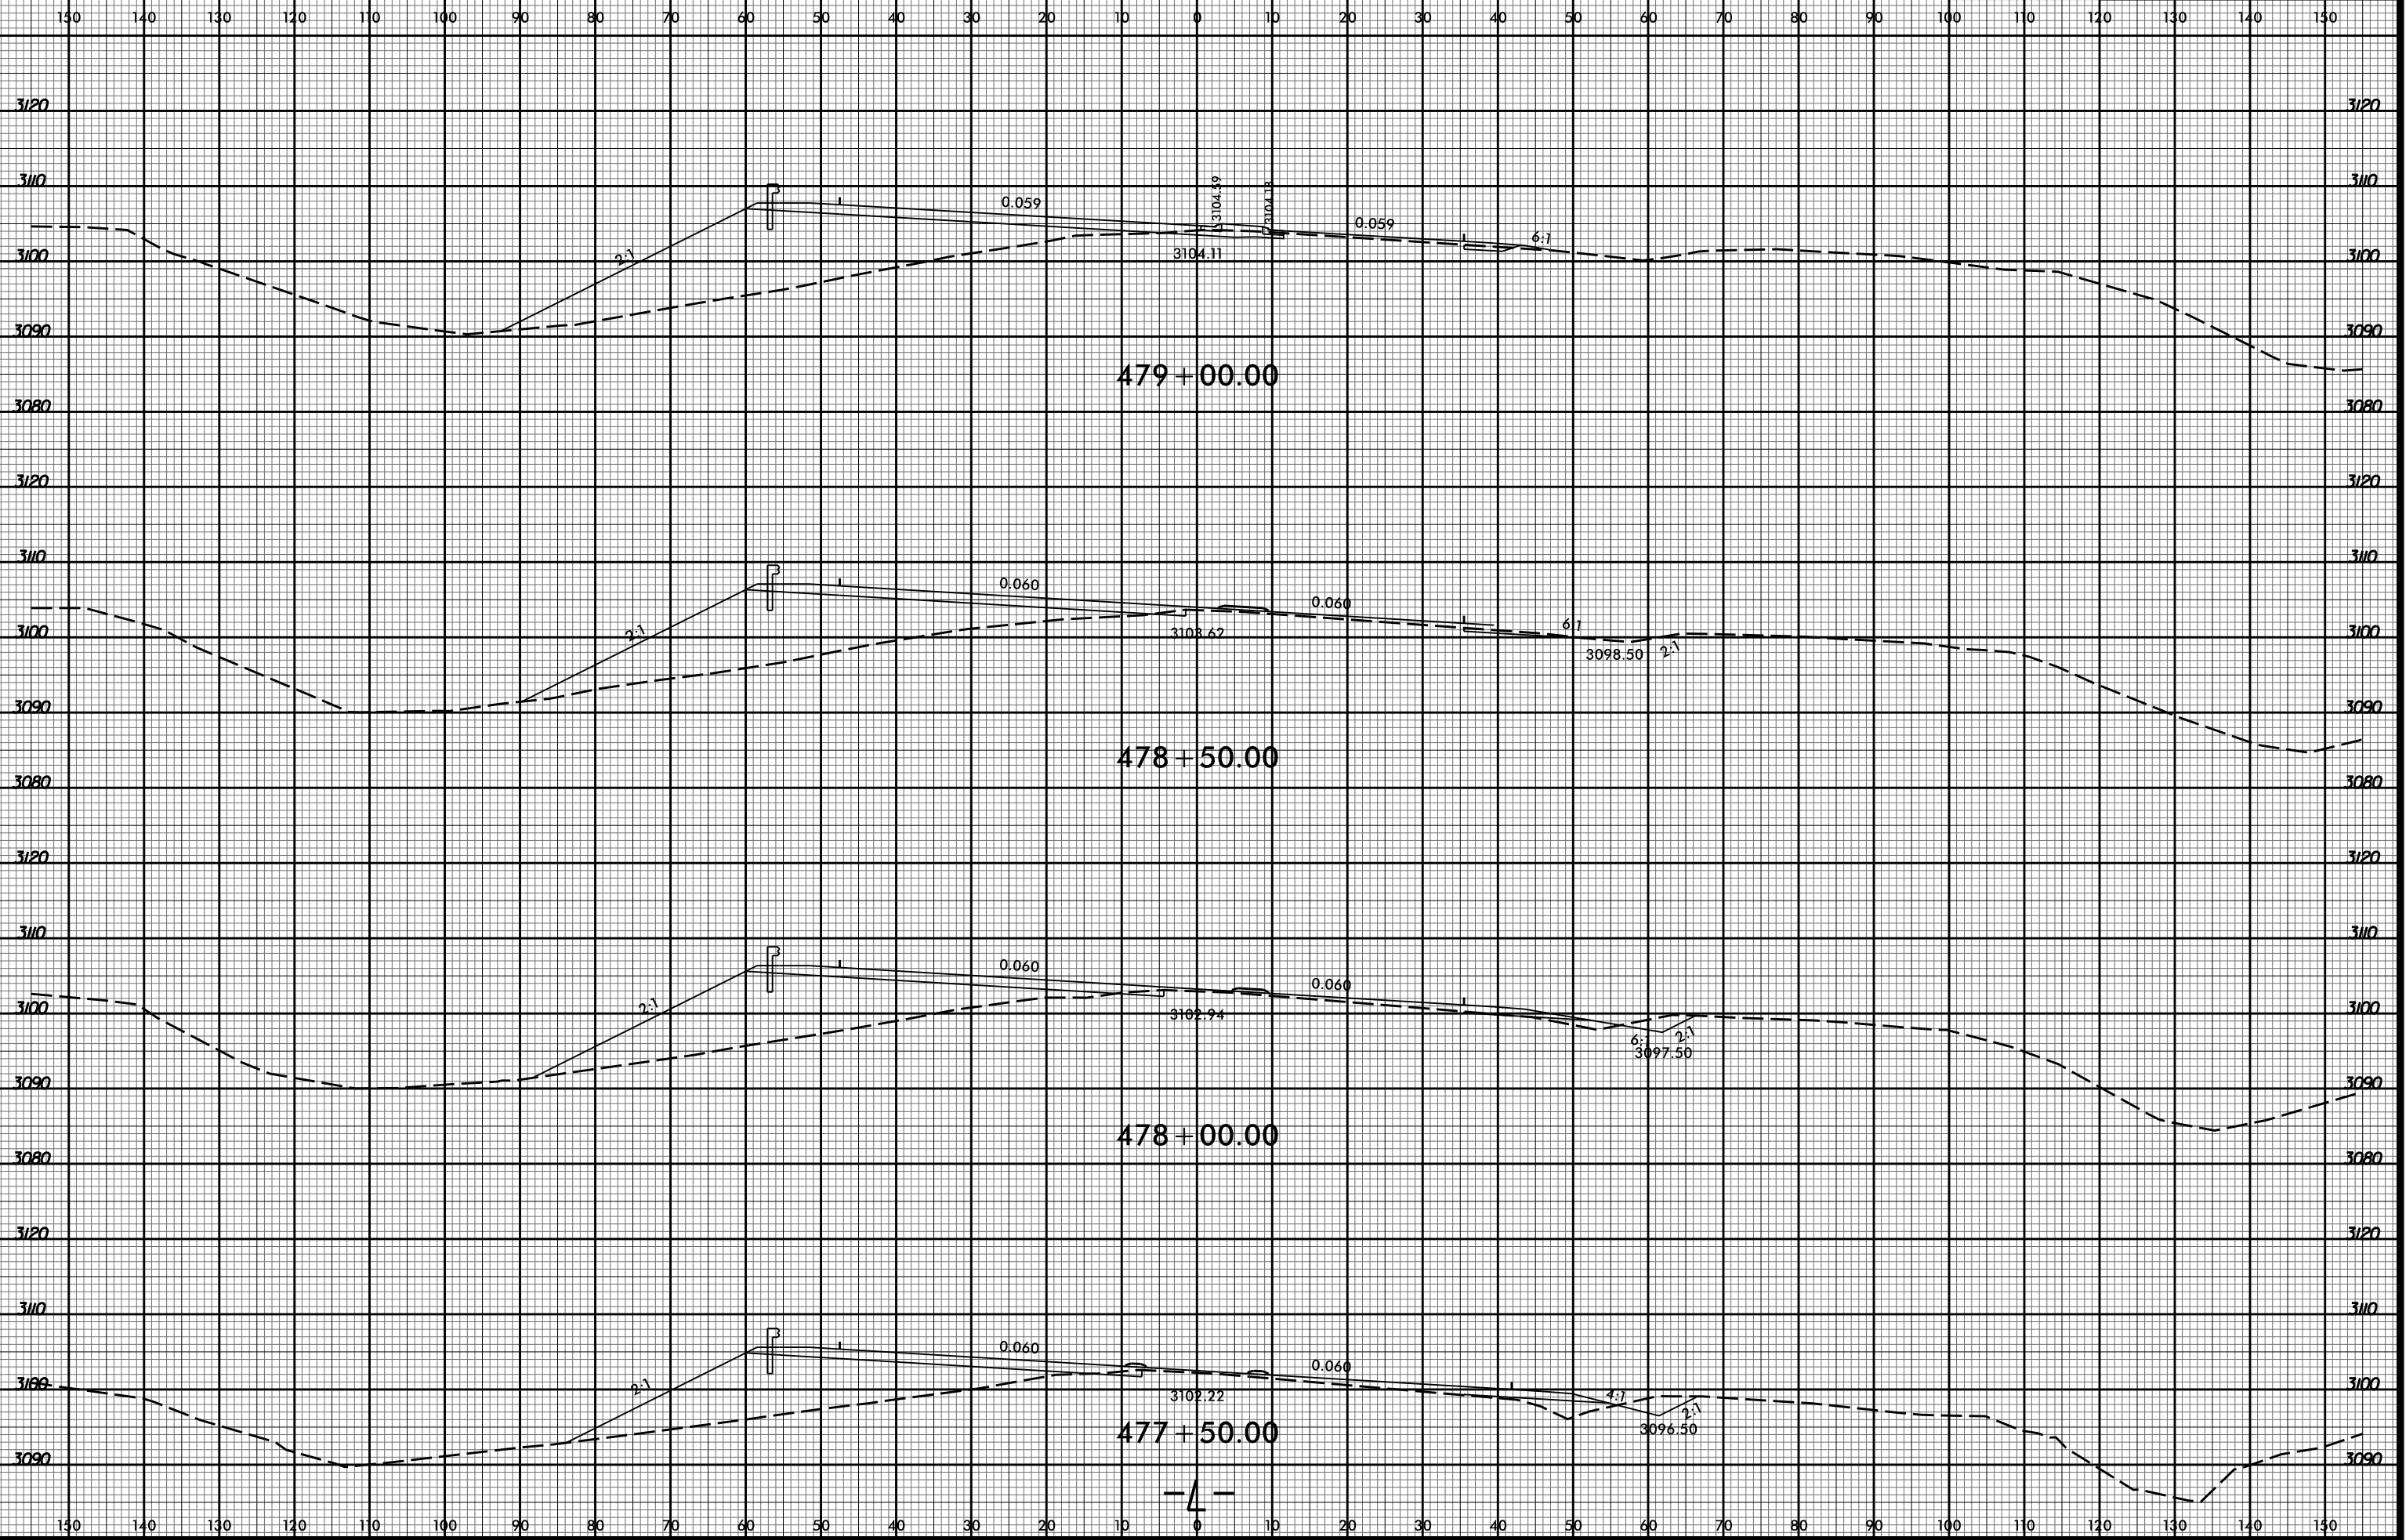

10/15/50 AM
R2915D_Rcdy_xpl.L.dgn
Division

-4-