


8/23/99

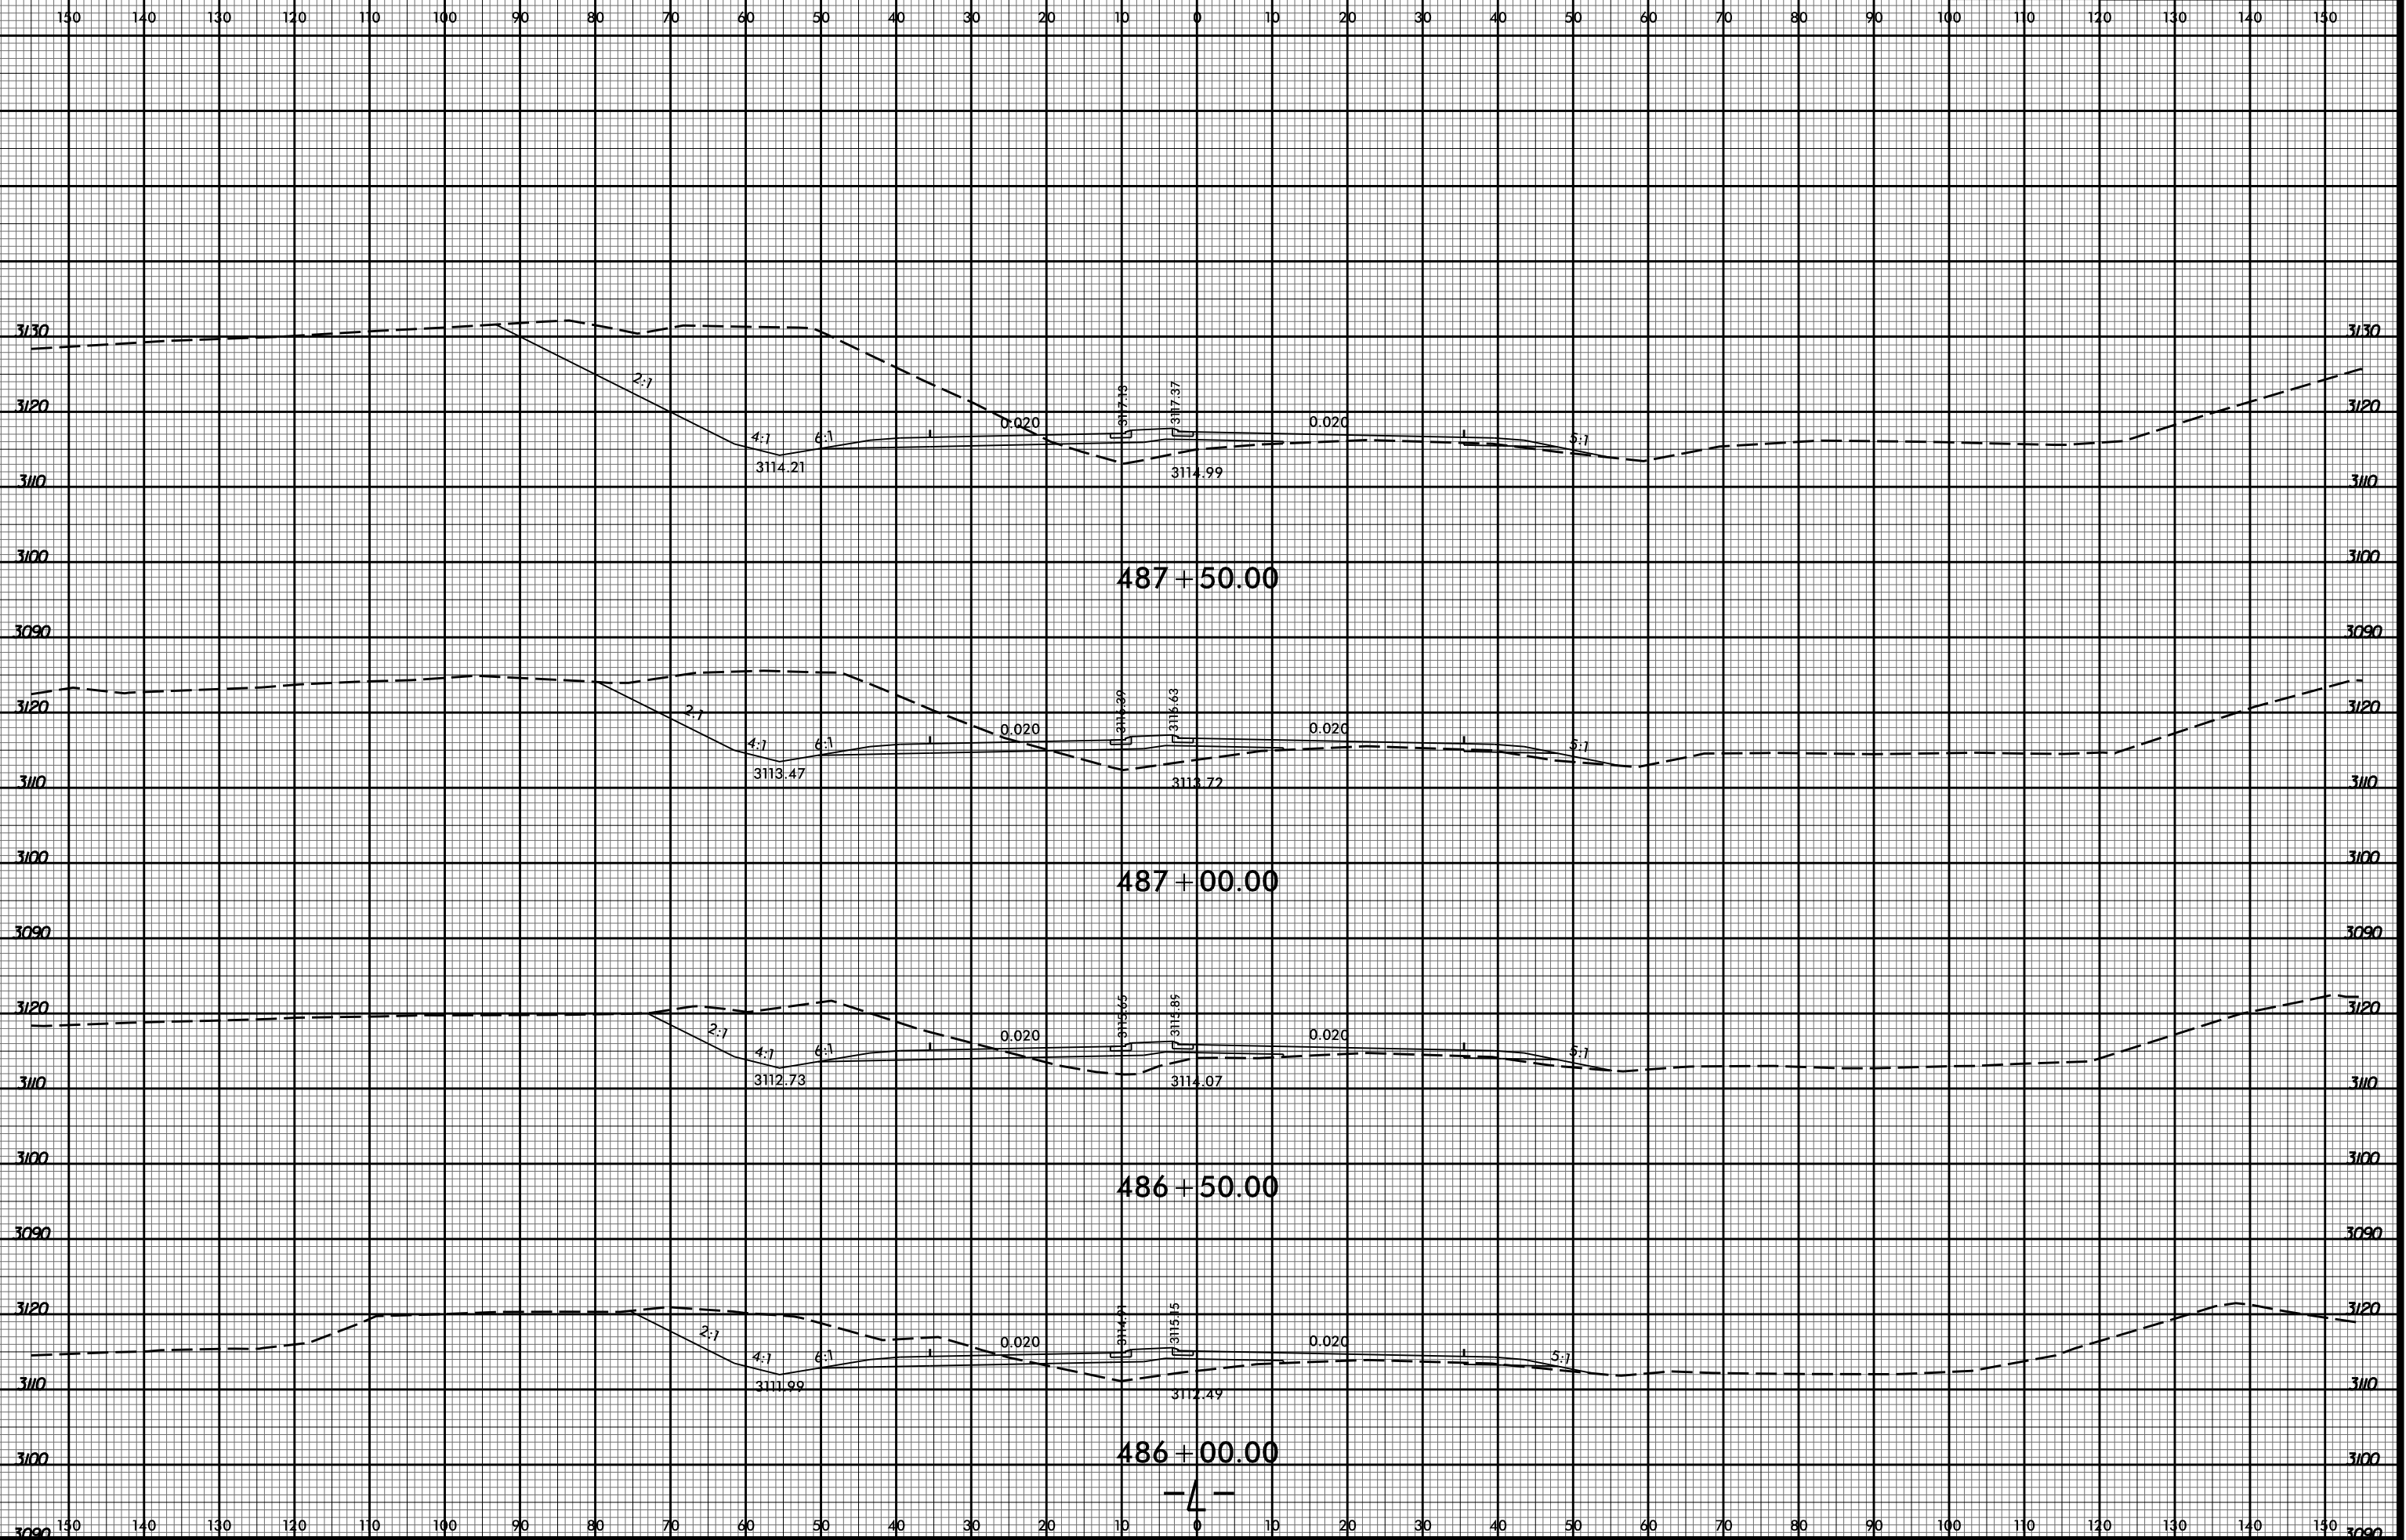

487 + 50.00

487 + 00.00

486 + 50.00

486 + 00.00

-4-

10:15:53 AM  
R2915D\_Rcdy\_xpl.L.dgn  
Division