


8/23/99

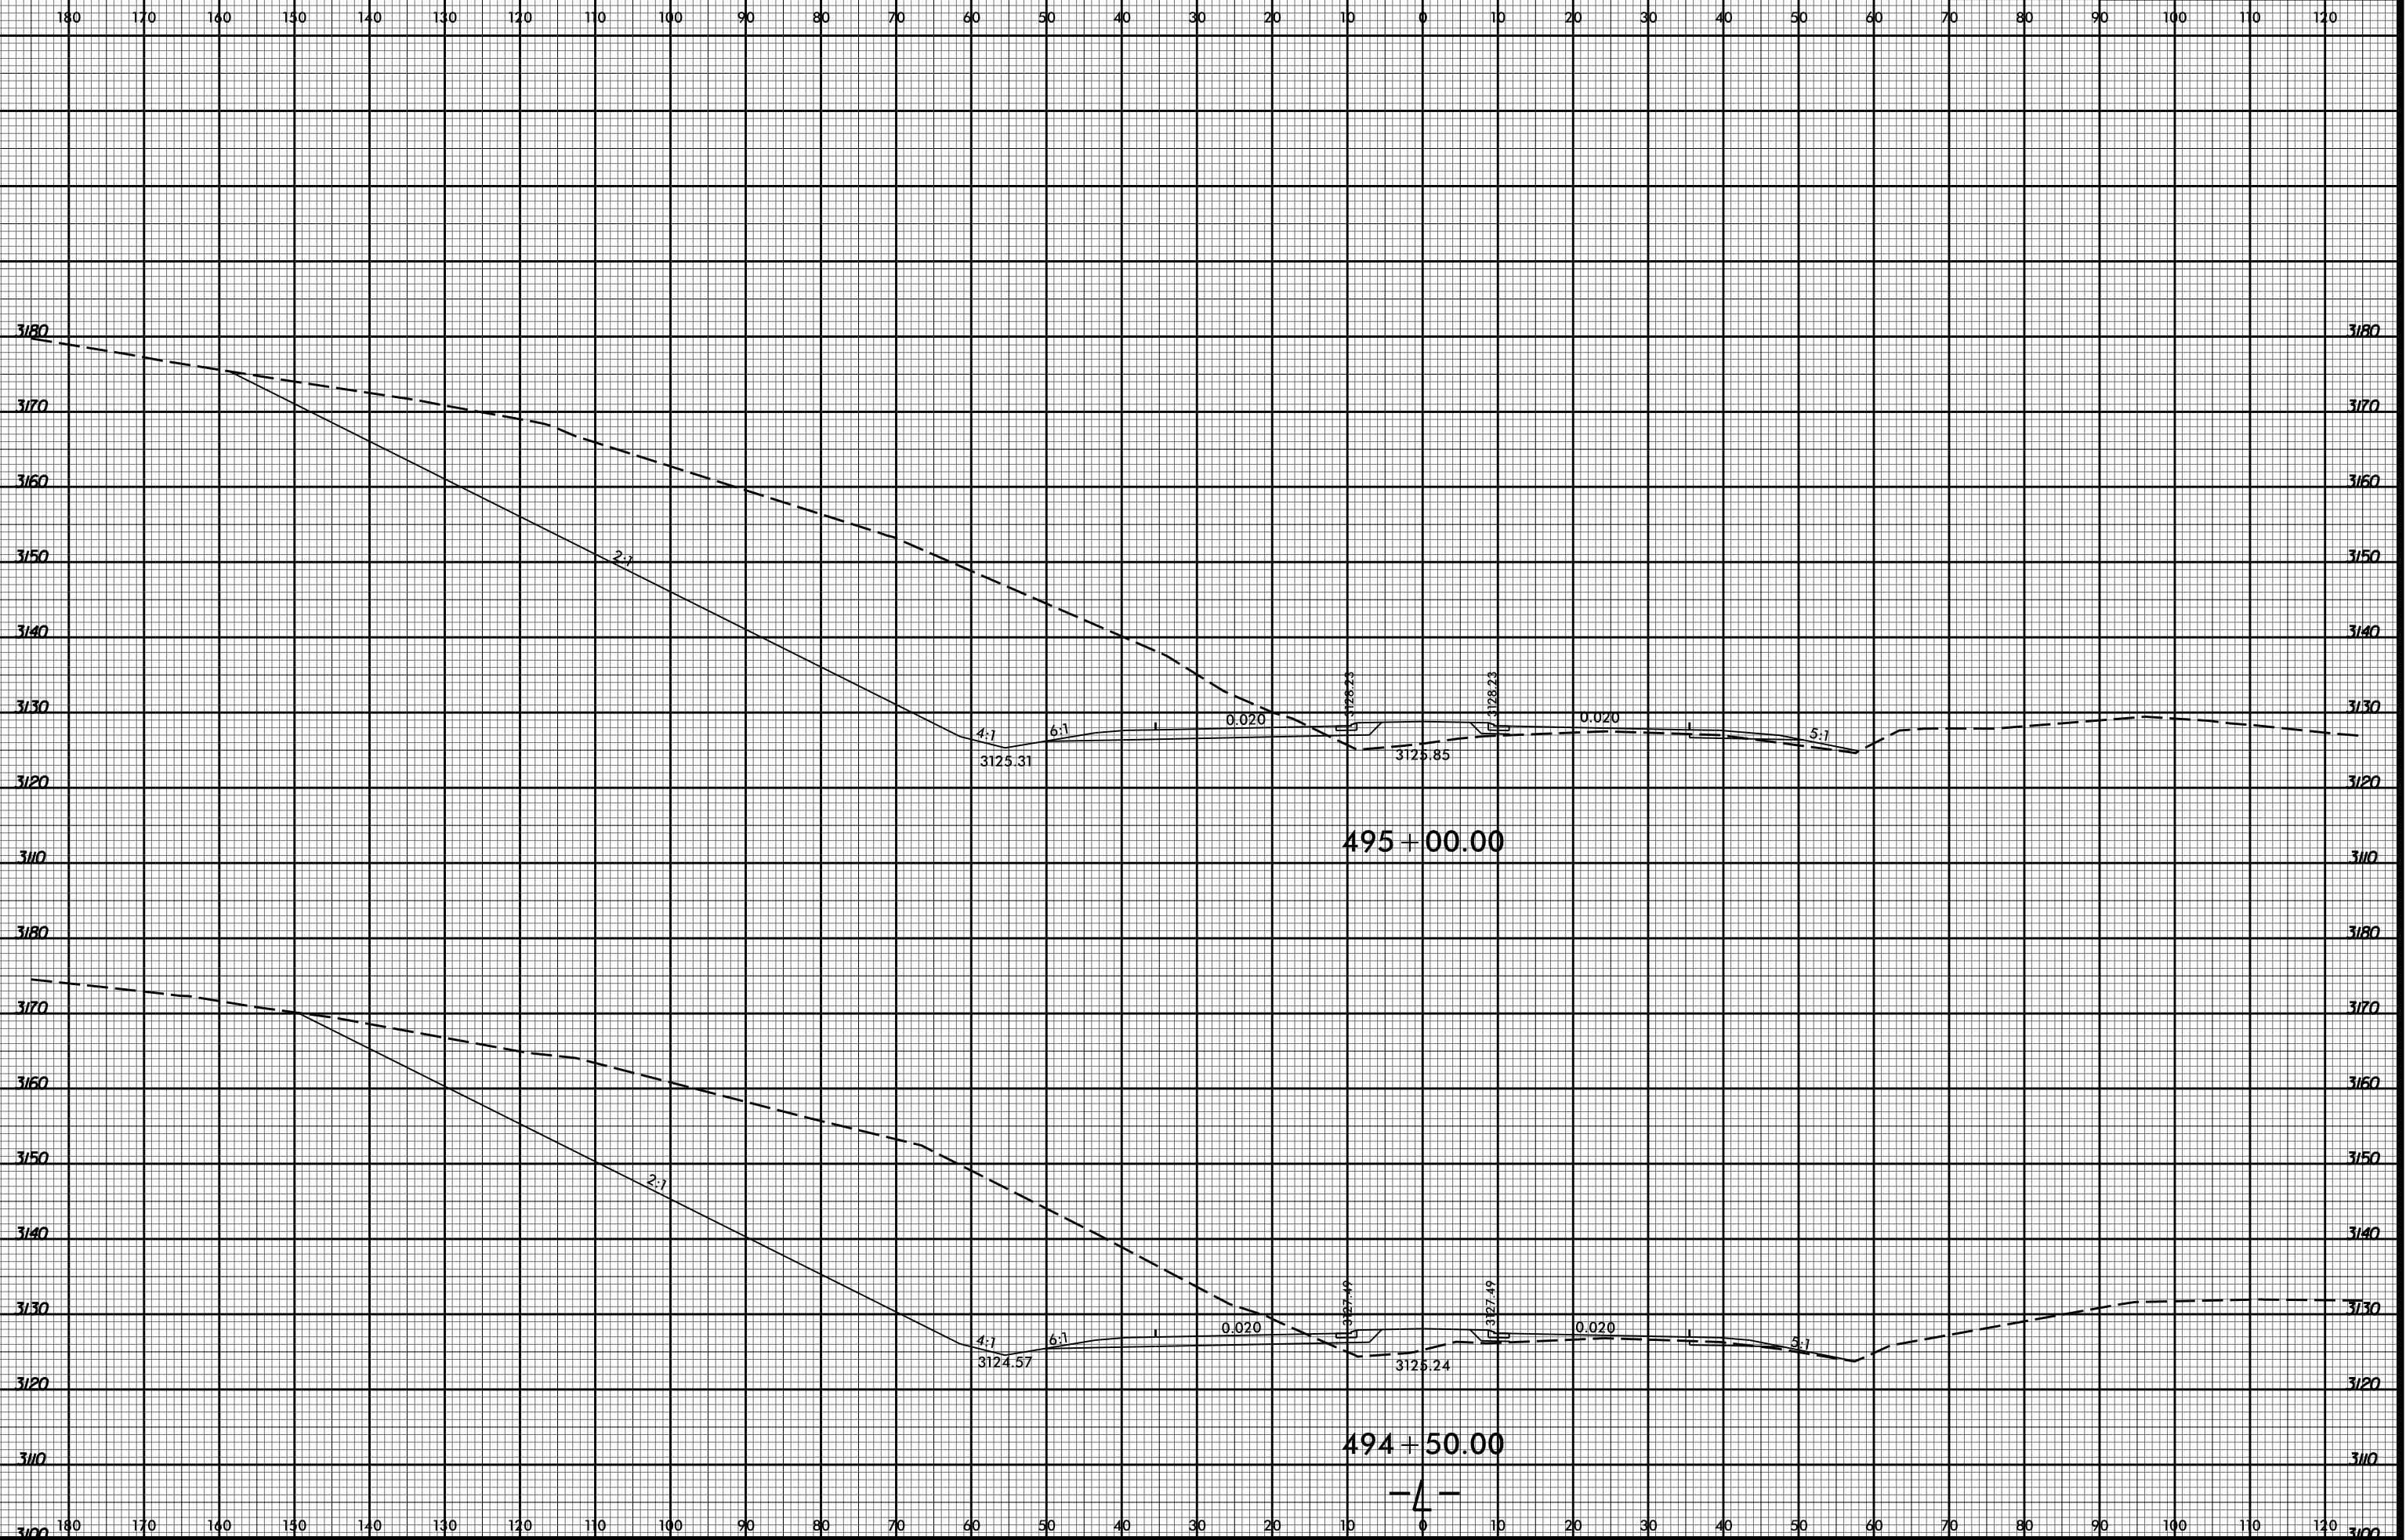

PROJ. REFERENCE NO.  
R-2915D

SHEET NO.  
X-33



10/5/57 AM  
R2915D Rcdy\_xpl.L.dgn  
Division