


8/23/99

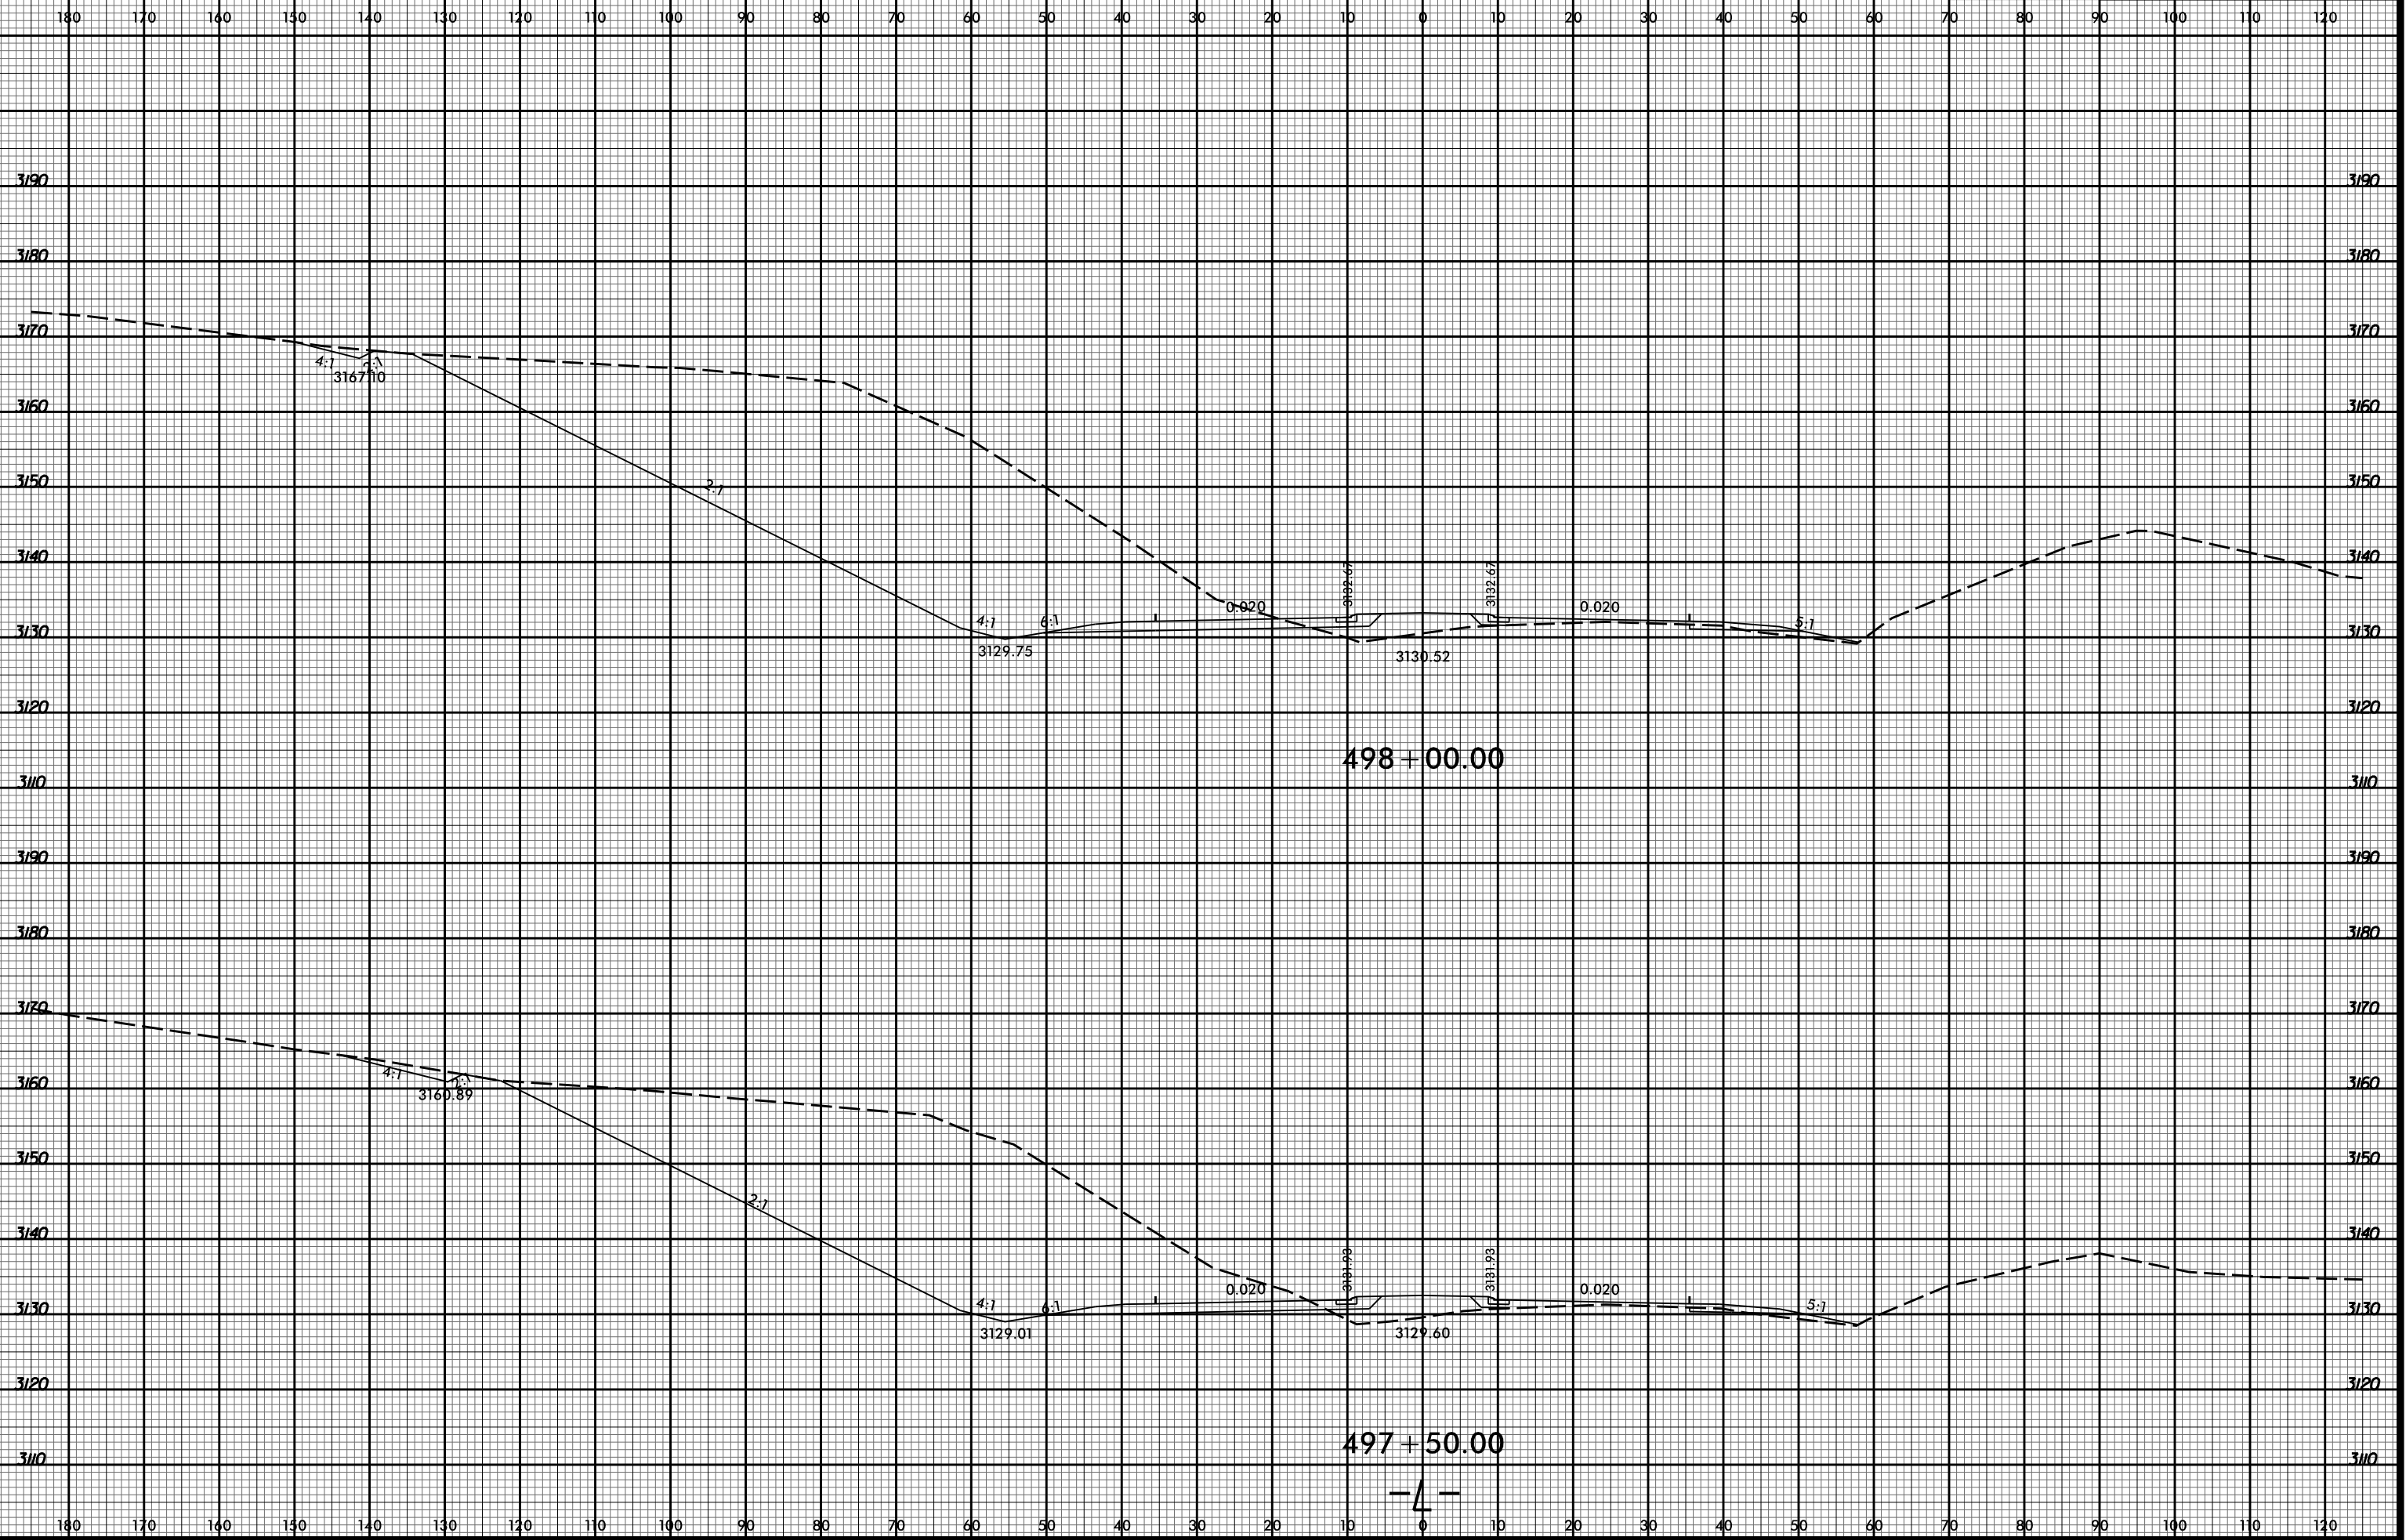

10/15/99 AM  
R2915D\_Rcdy\_xpl.L.dgn  
Division

498+00.00

497+50.00

-4-