


8/23/99

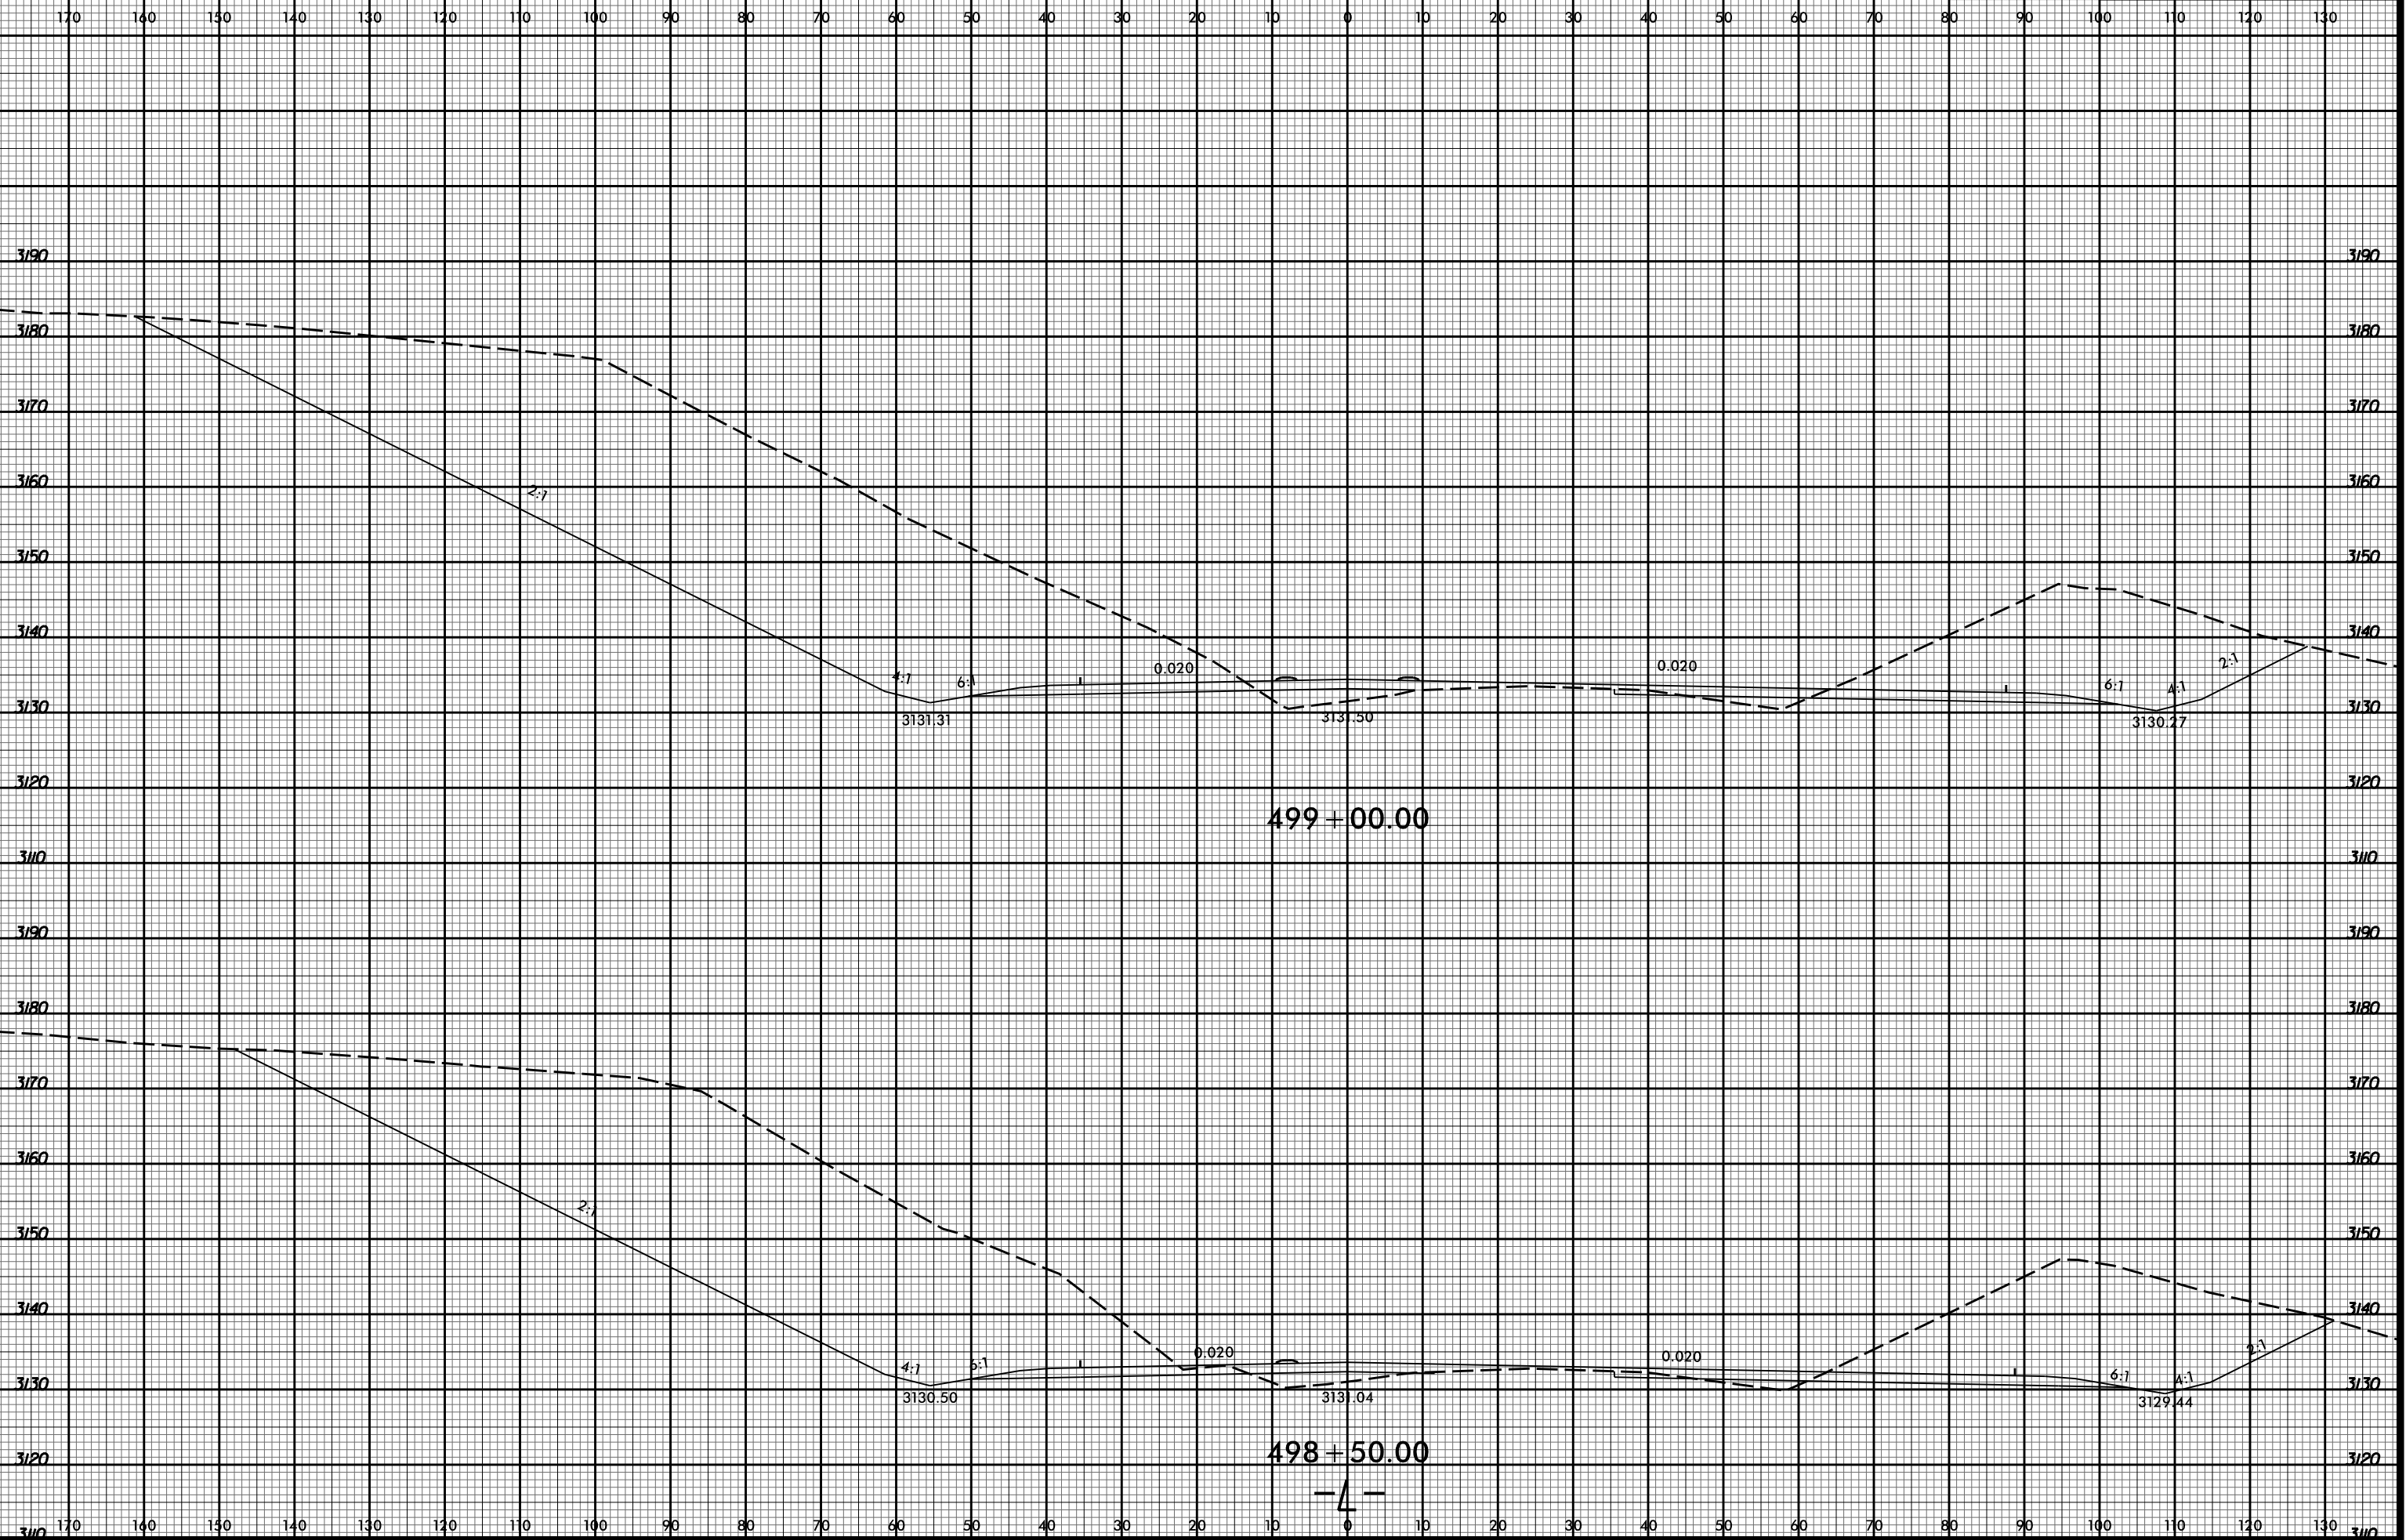

10:16:00 AM  
 R2915D\_Rcdy\_xpl.L.dgn  
 Division: