



8/23/99

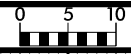

PROJ. REFERENCE NO.  
**R-2915D**

SHEET NO.  
**X-41**

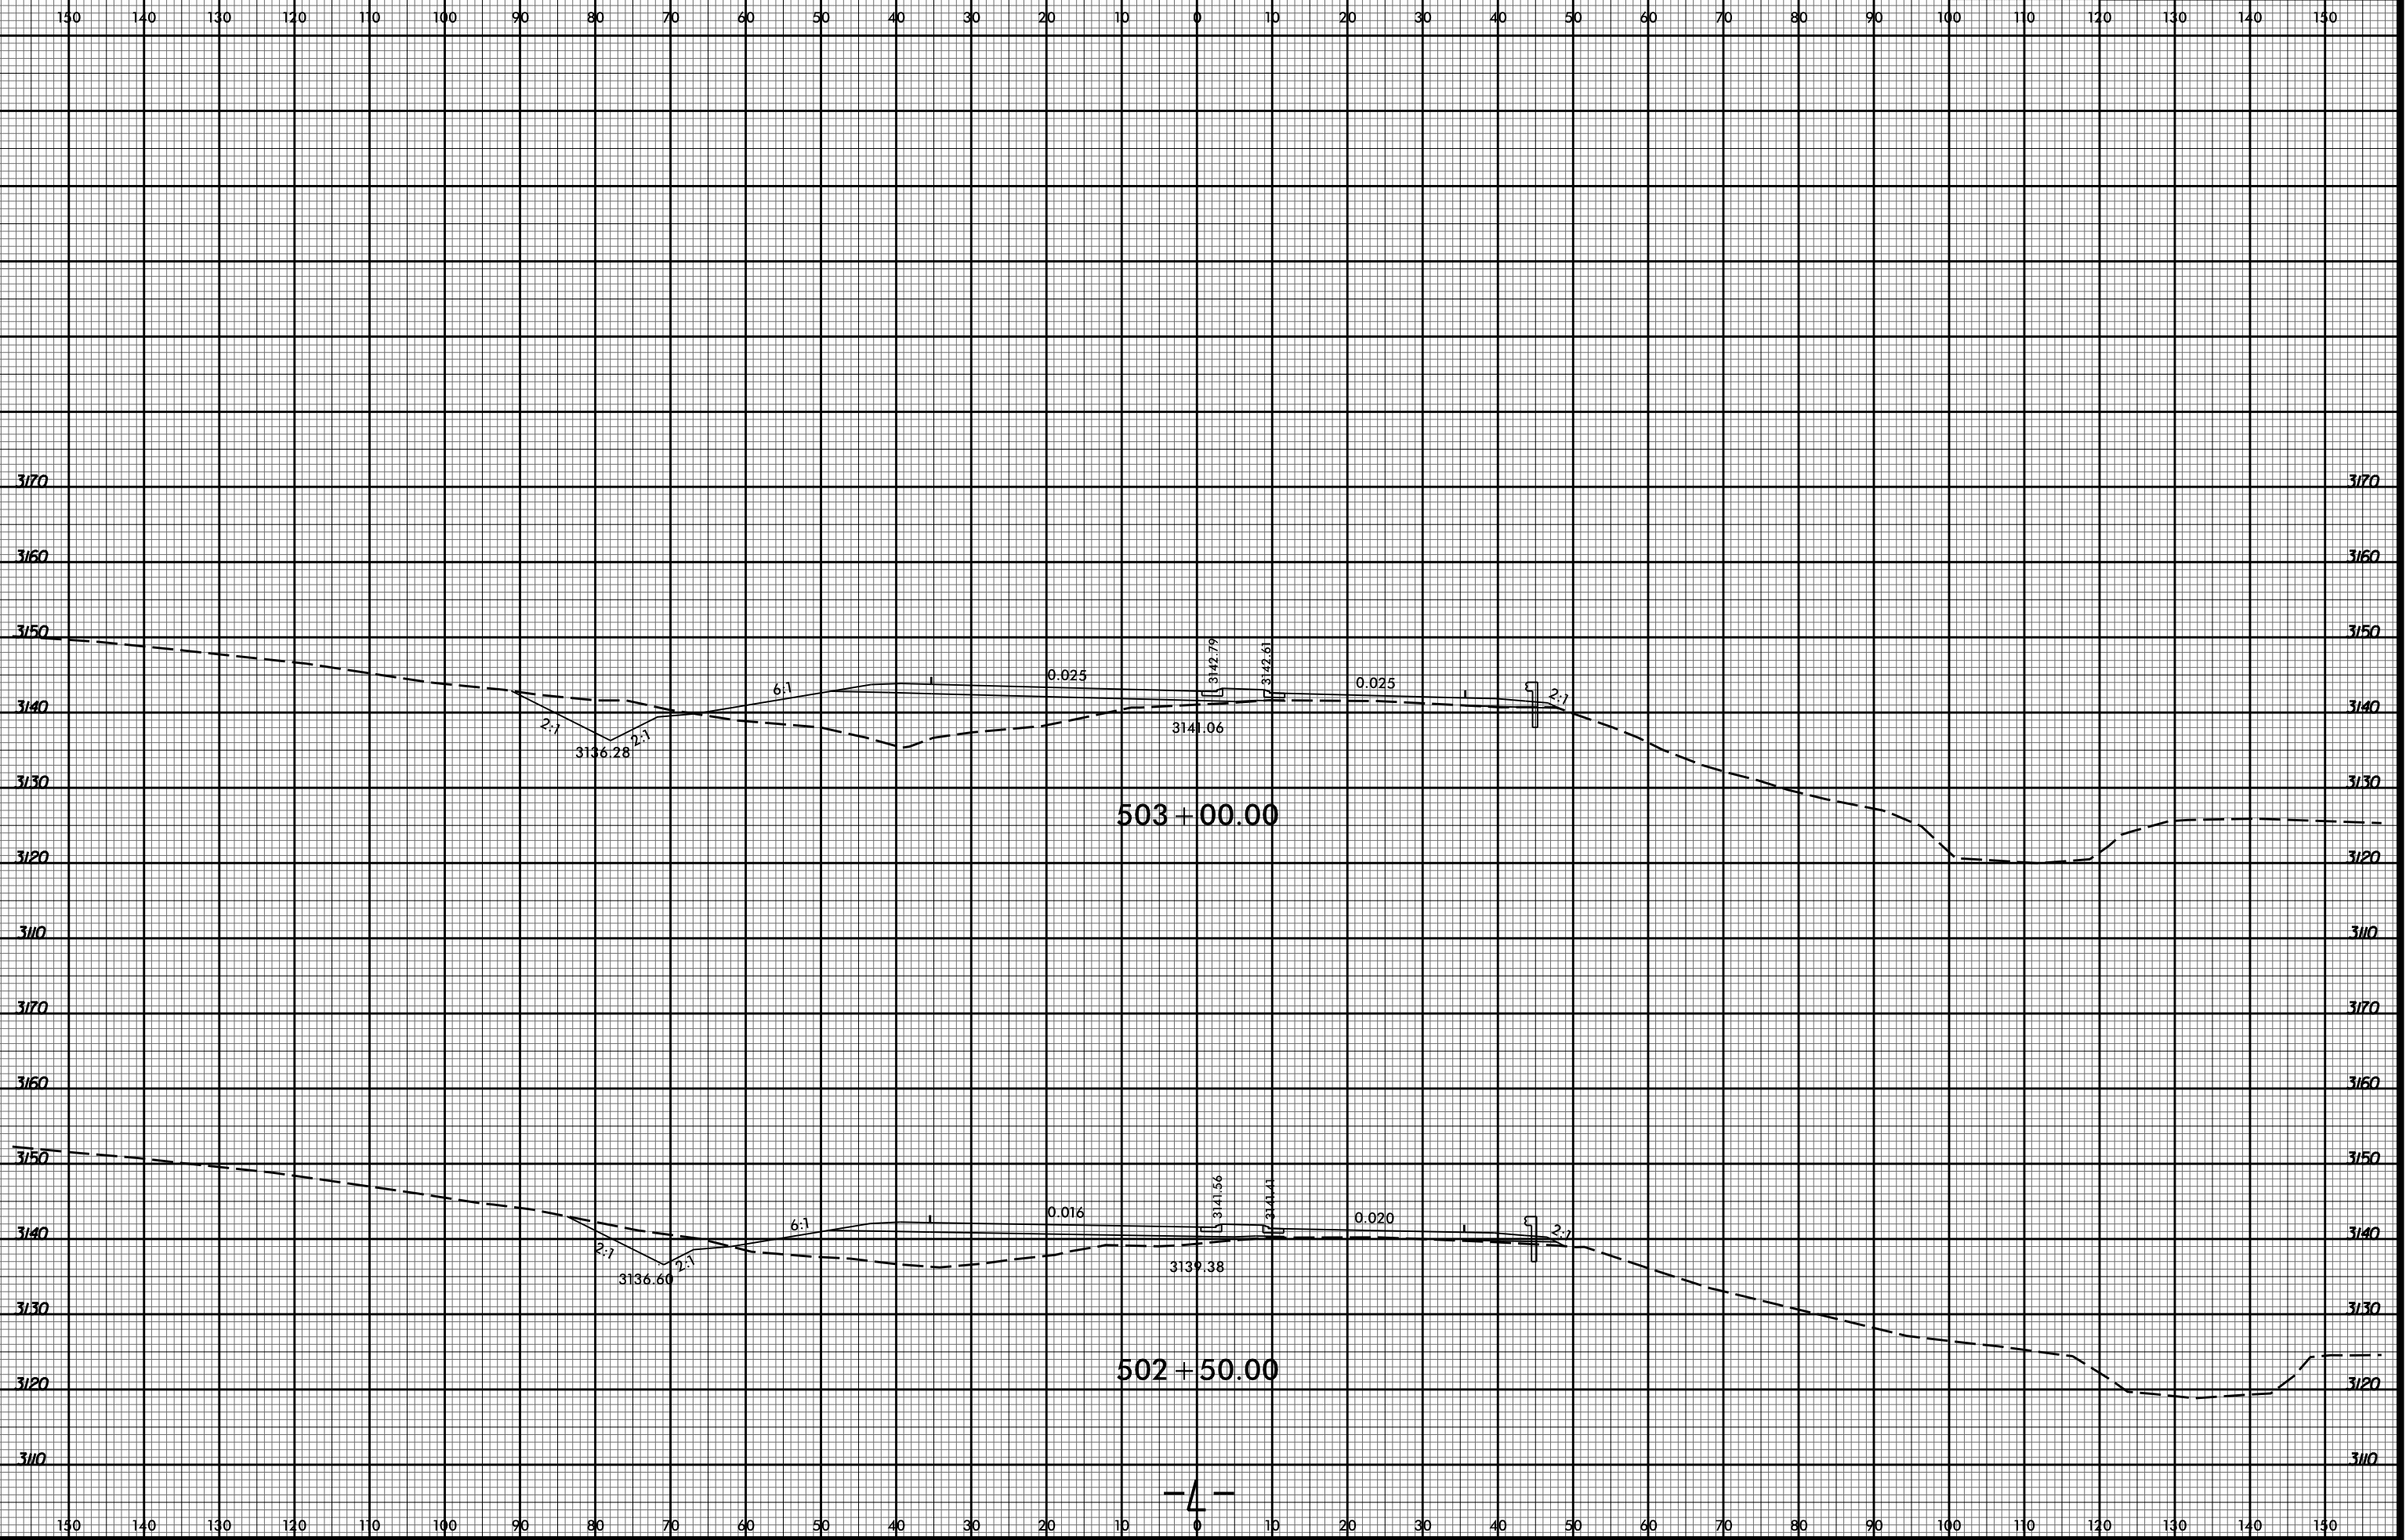

10/6/03 AM  
R2915D\_Rdy\_xpl.L.dgn  
Division