


8/23/99

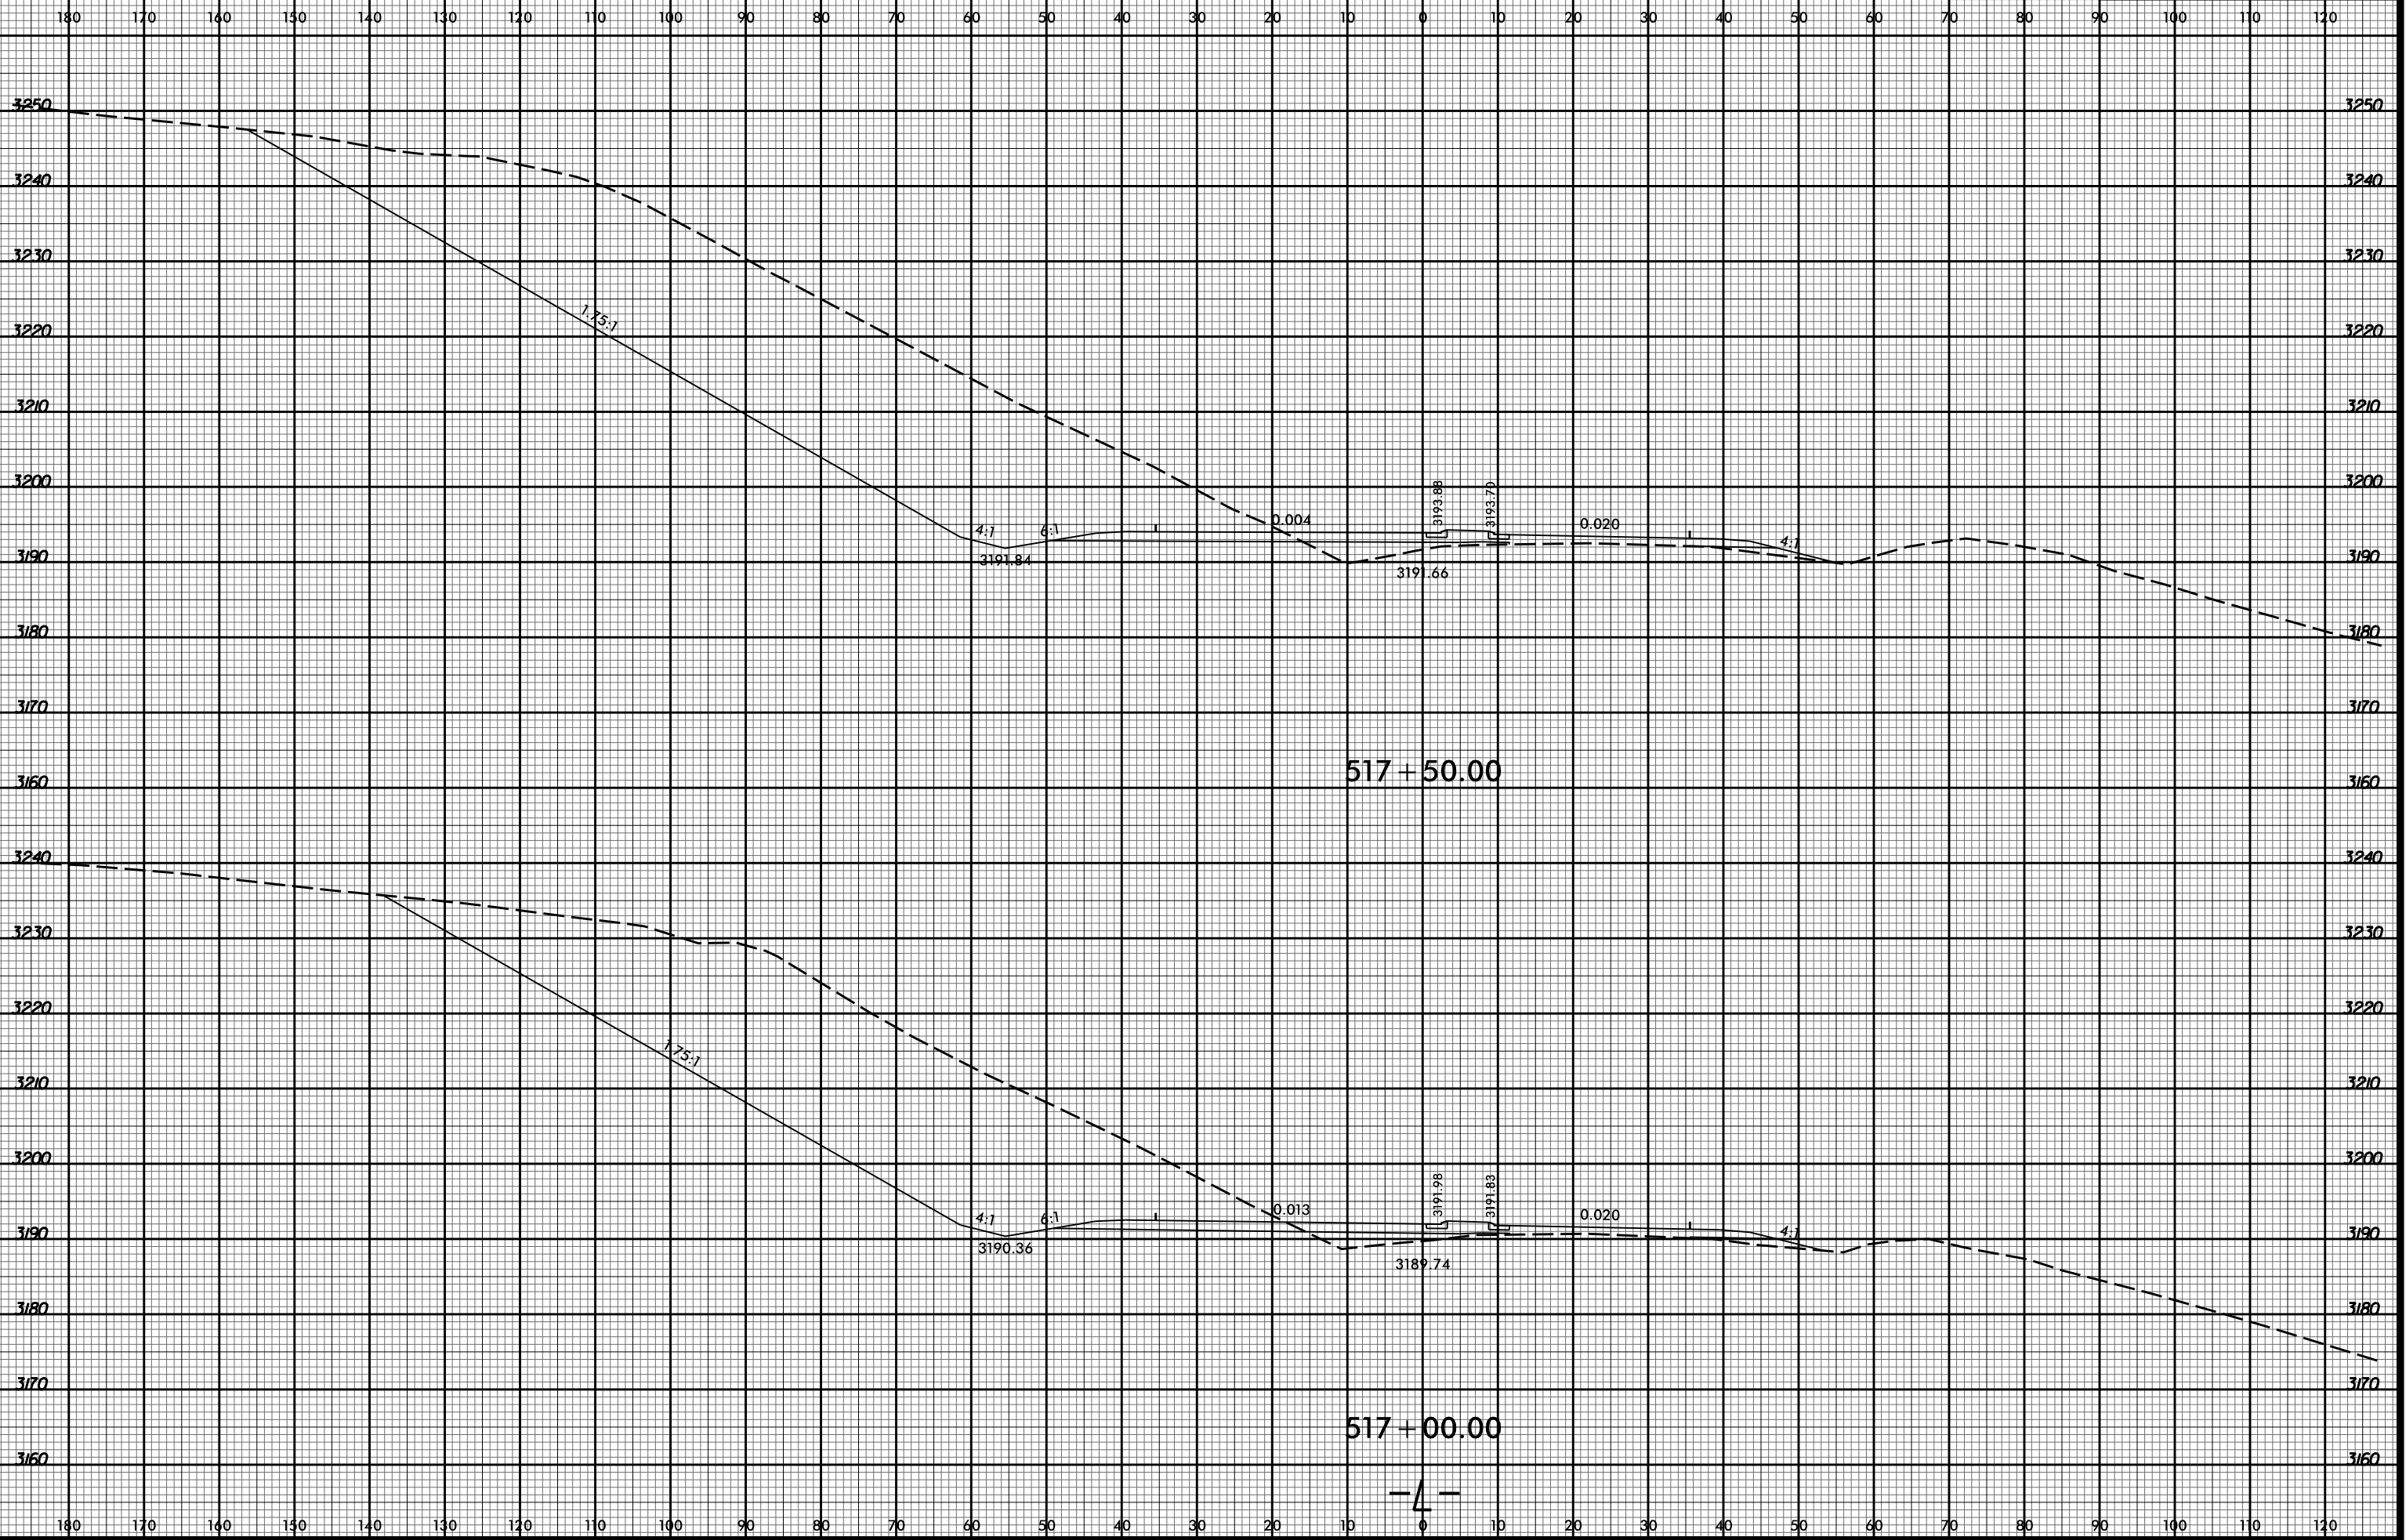

10:16:10 AM
R2915D Rch.dwg - xpl.L.dwg
D:\a15101