
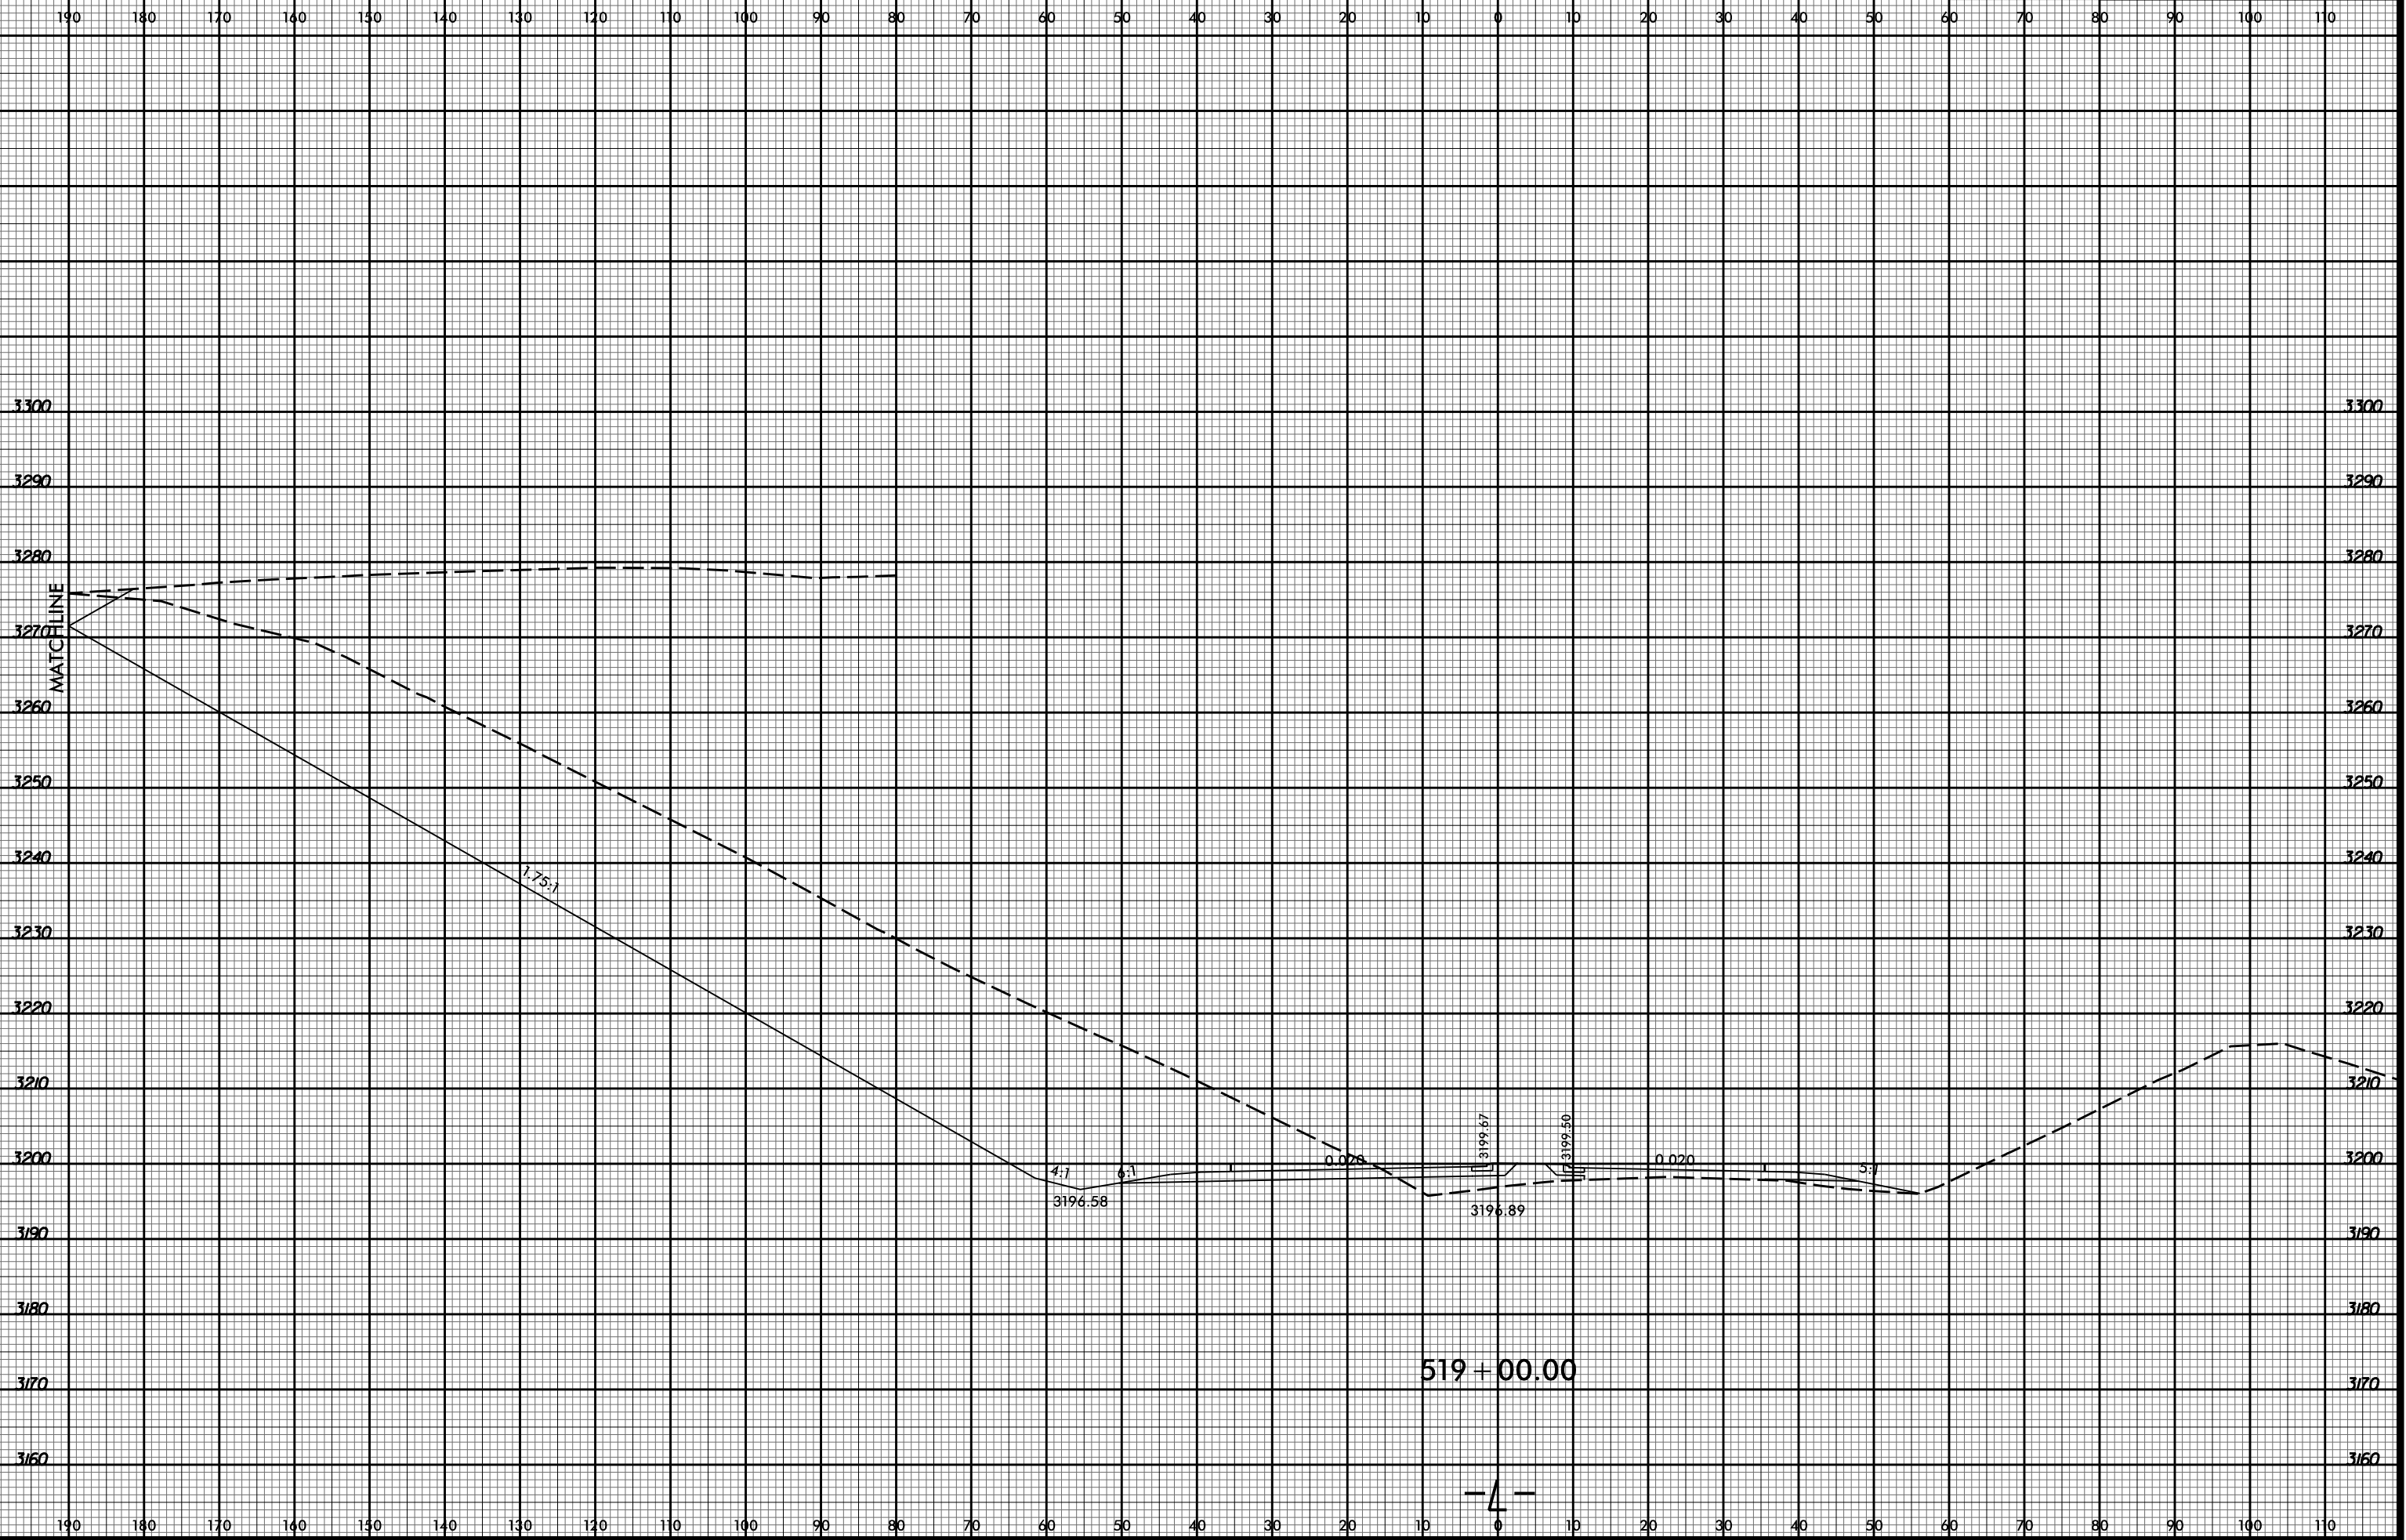


8/23/99

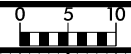

10:16:12 AM
R2915D Rcdy_xpl.L.dgn
Division