



8/23/99

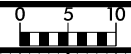

PROJ. REFERENCE NO.  
R-2915D

SHEET NO.  
X-56

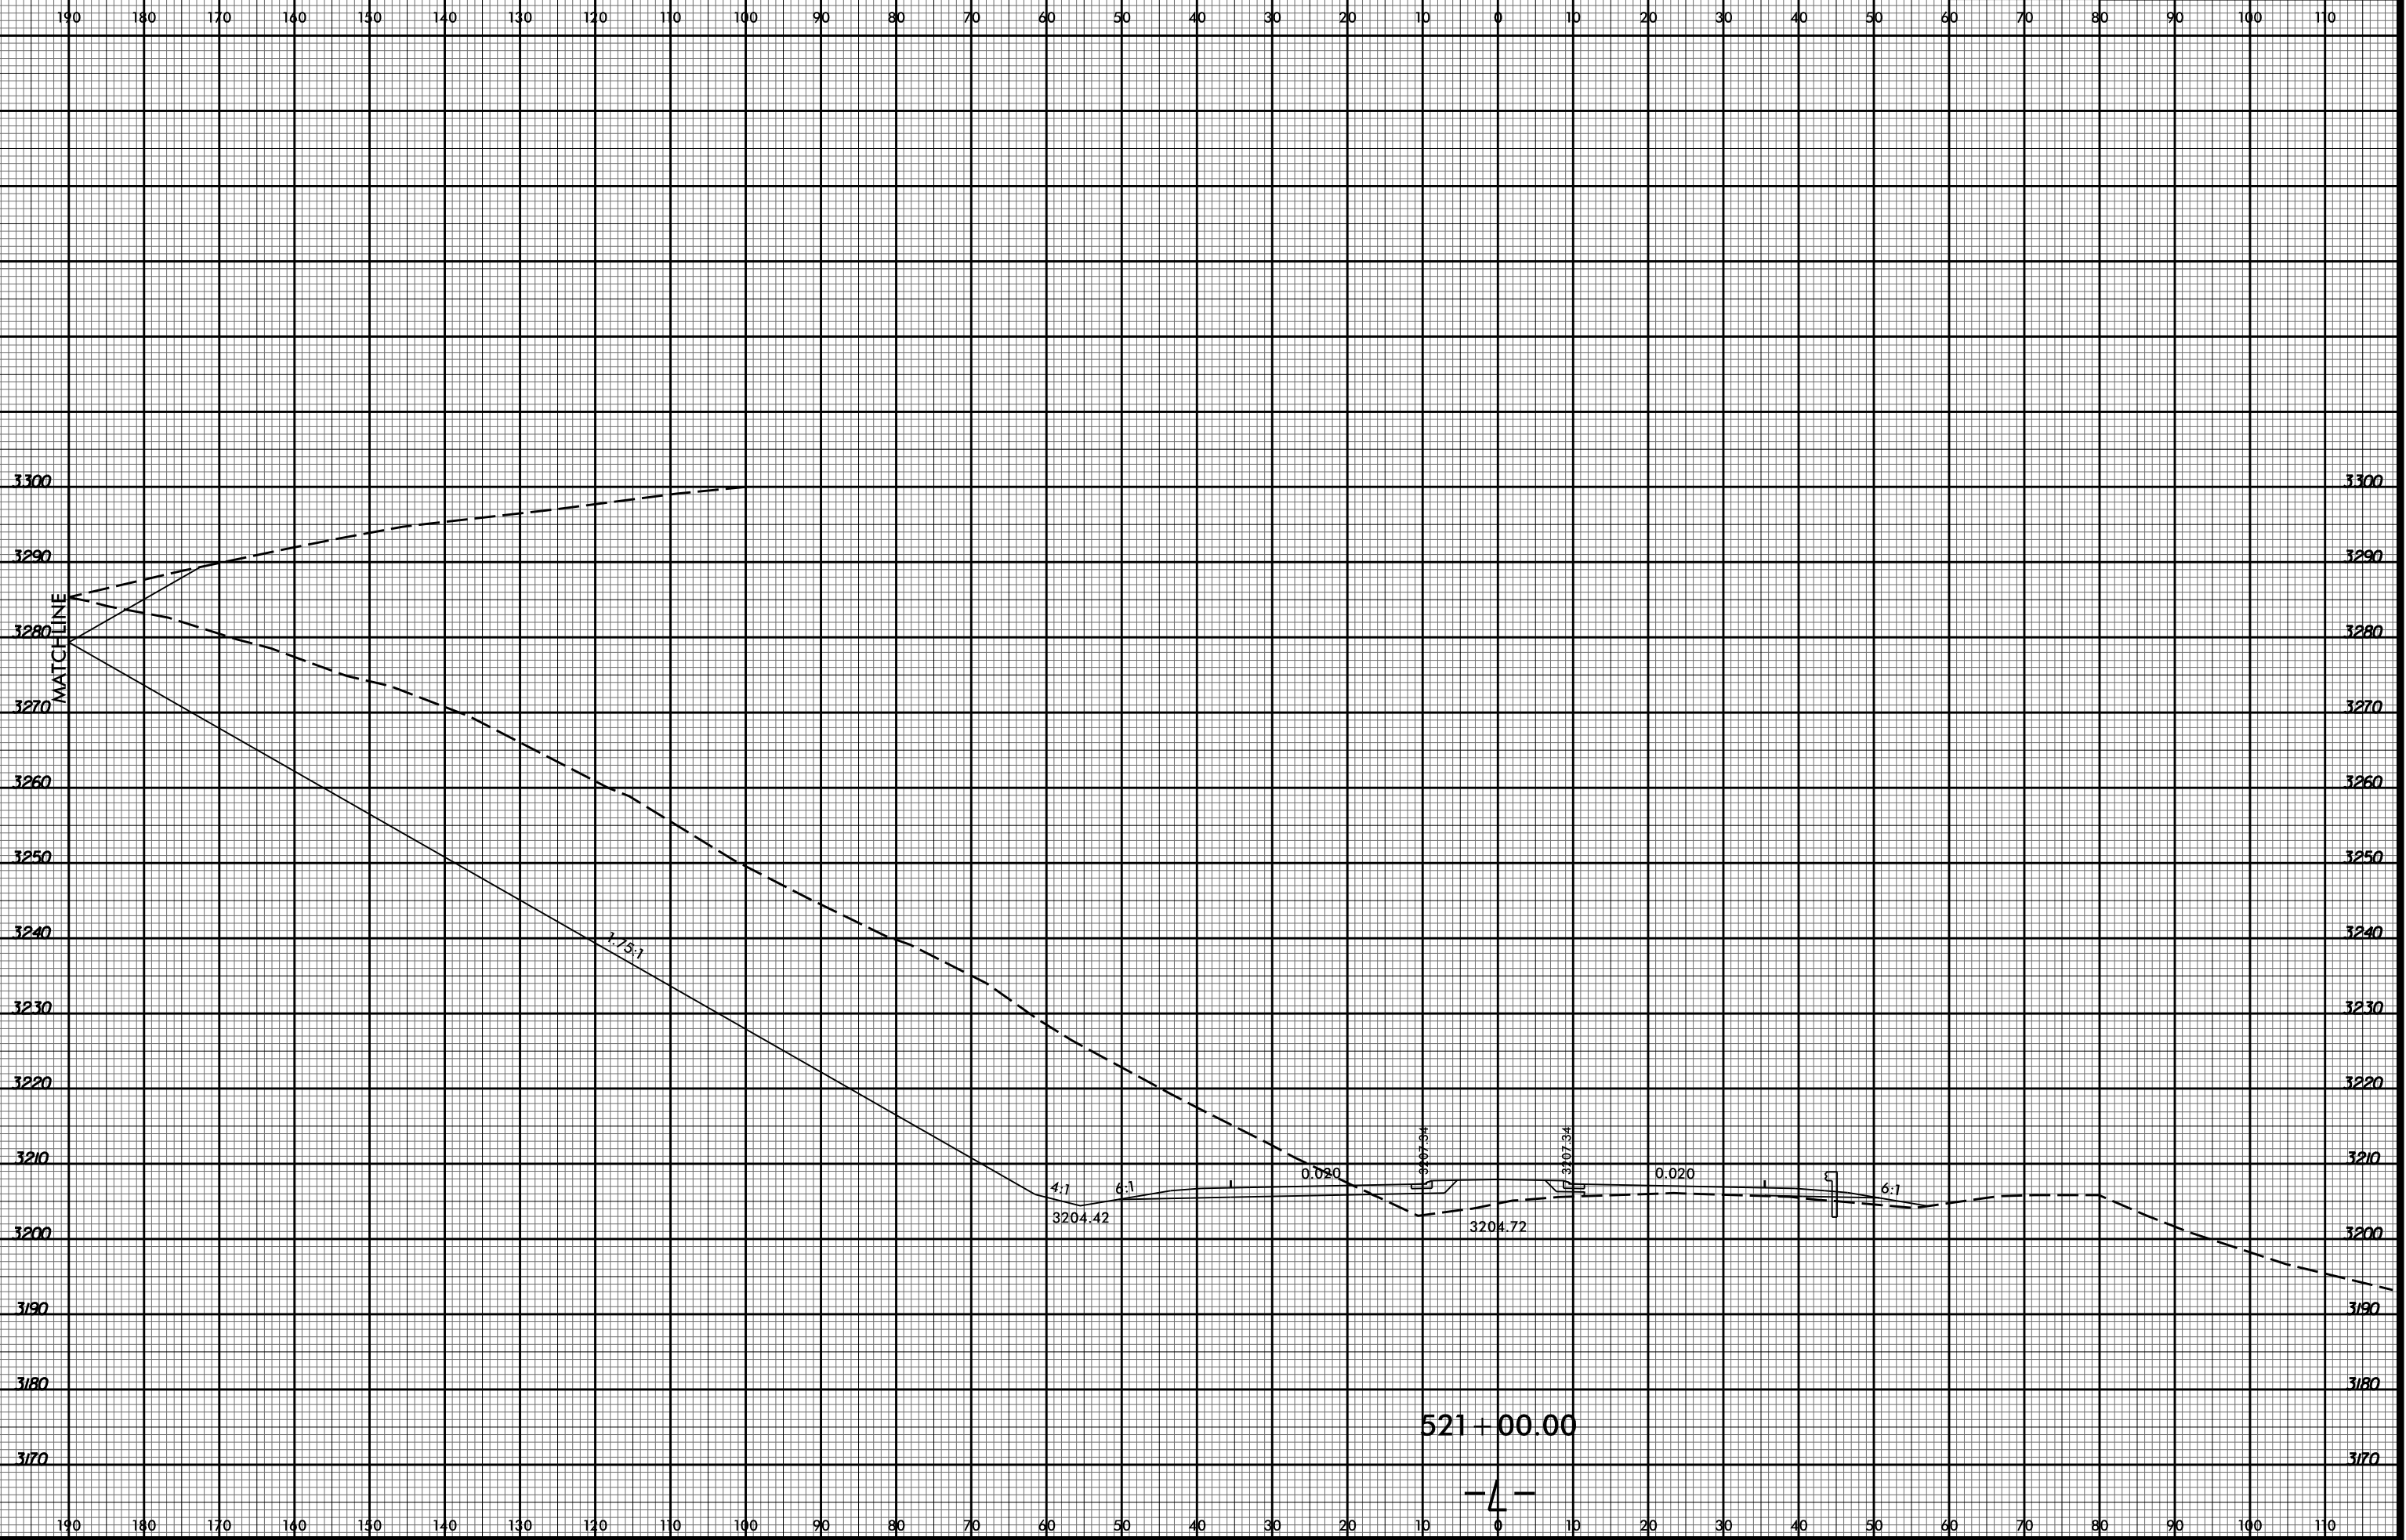

3300 3300

3290 3290

3280 3280

3270 3270

3260 3260

3250 3250

3240 3240

3230 3230

3220 3220

3210 3210

3200 3200

3190 3190

3180 3180

3170 3170

190 180 170 160 150 140 130 120 110 100 90 80 70 60 50 40 30 20 10 0 10 20 30 40 50 60 70 80 90 100 110

MATCHLINE

1.75:1

4:1

6:1

0.020

3204.42

3204.72

0.020

6:1

521+00.00

10:16:14 AM  
R2915D Rcdy.xpl.L.dgn  
Division

-4-