



8/23/99

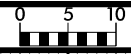

PROJ. REFERENCE NO.
R-2915D

SHEET NO.
X-57

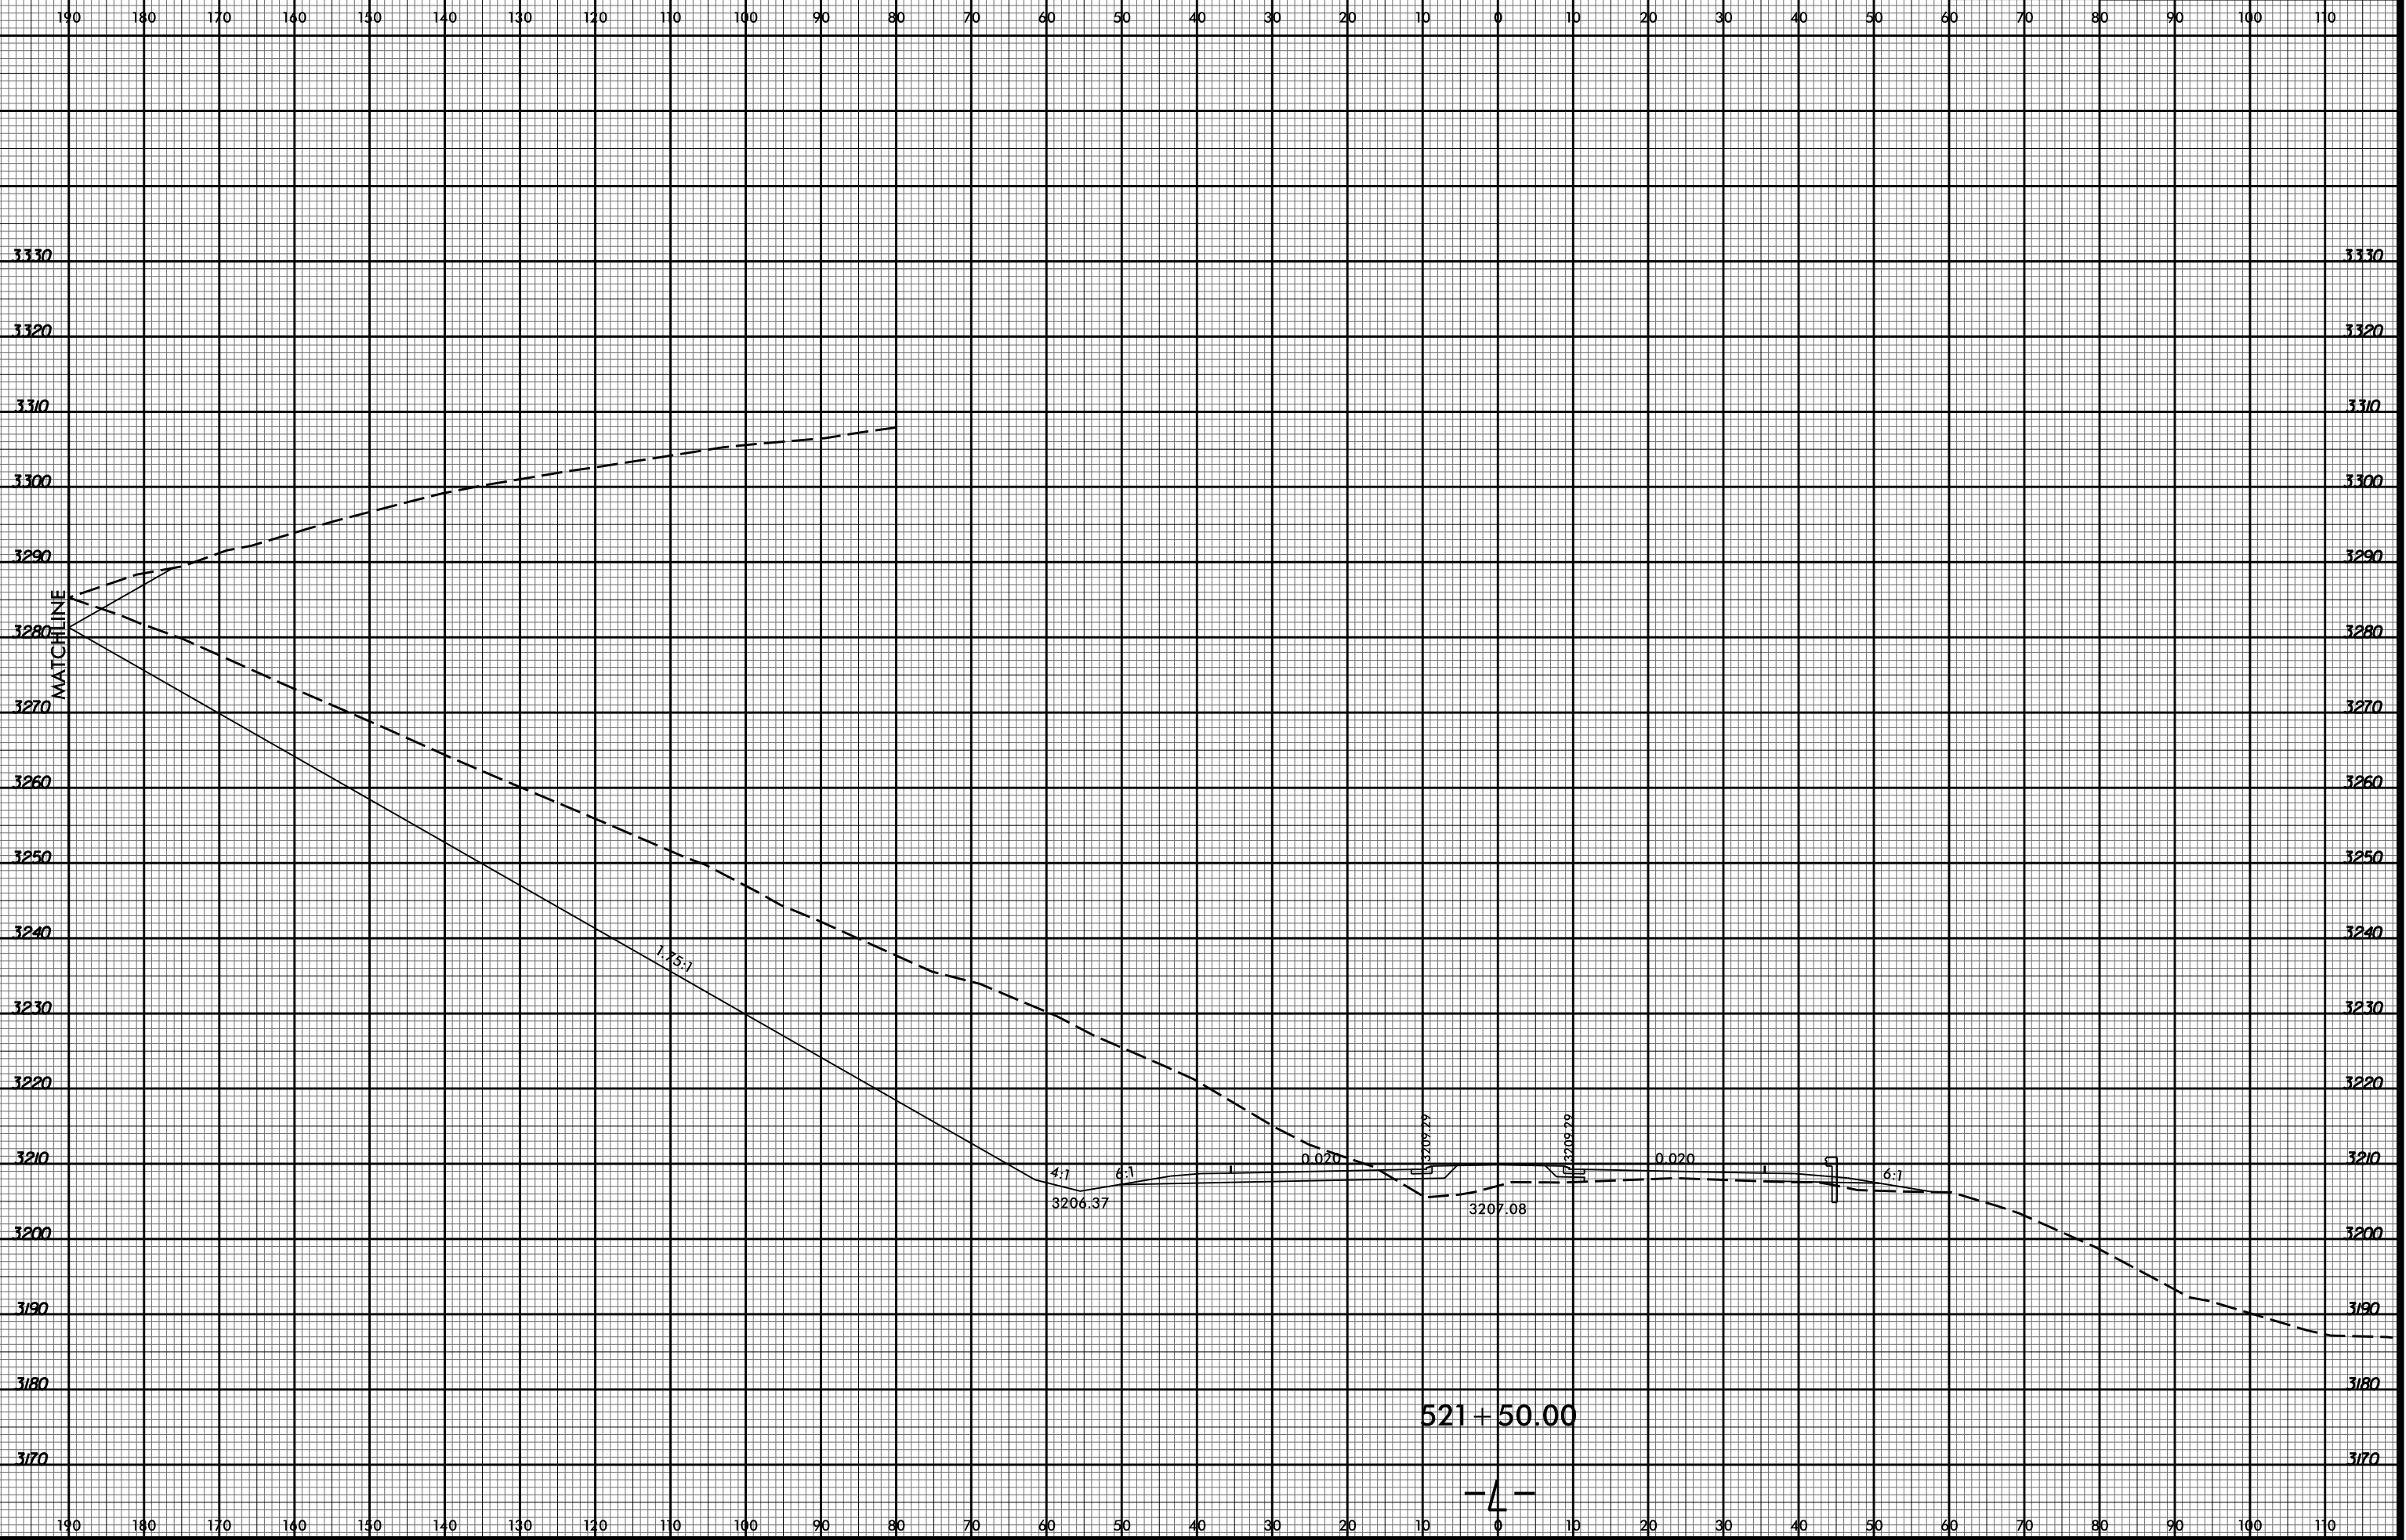

10/16/15 AM
R2915D Rcdy.xpl.L.dgn
Division

-4-