


8/23/99



PROJ. REFERENCE NO.
R-2915D

SHEET NO.
X-58

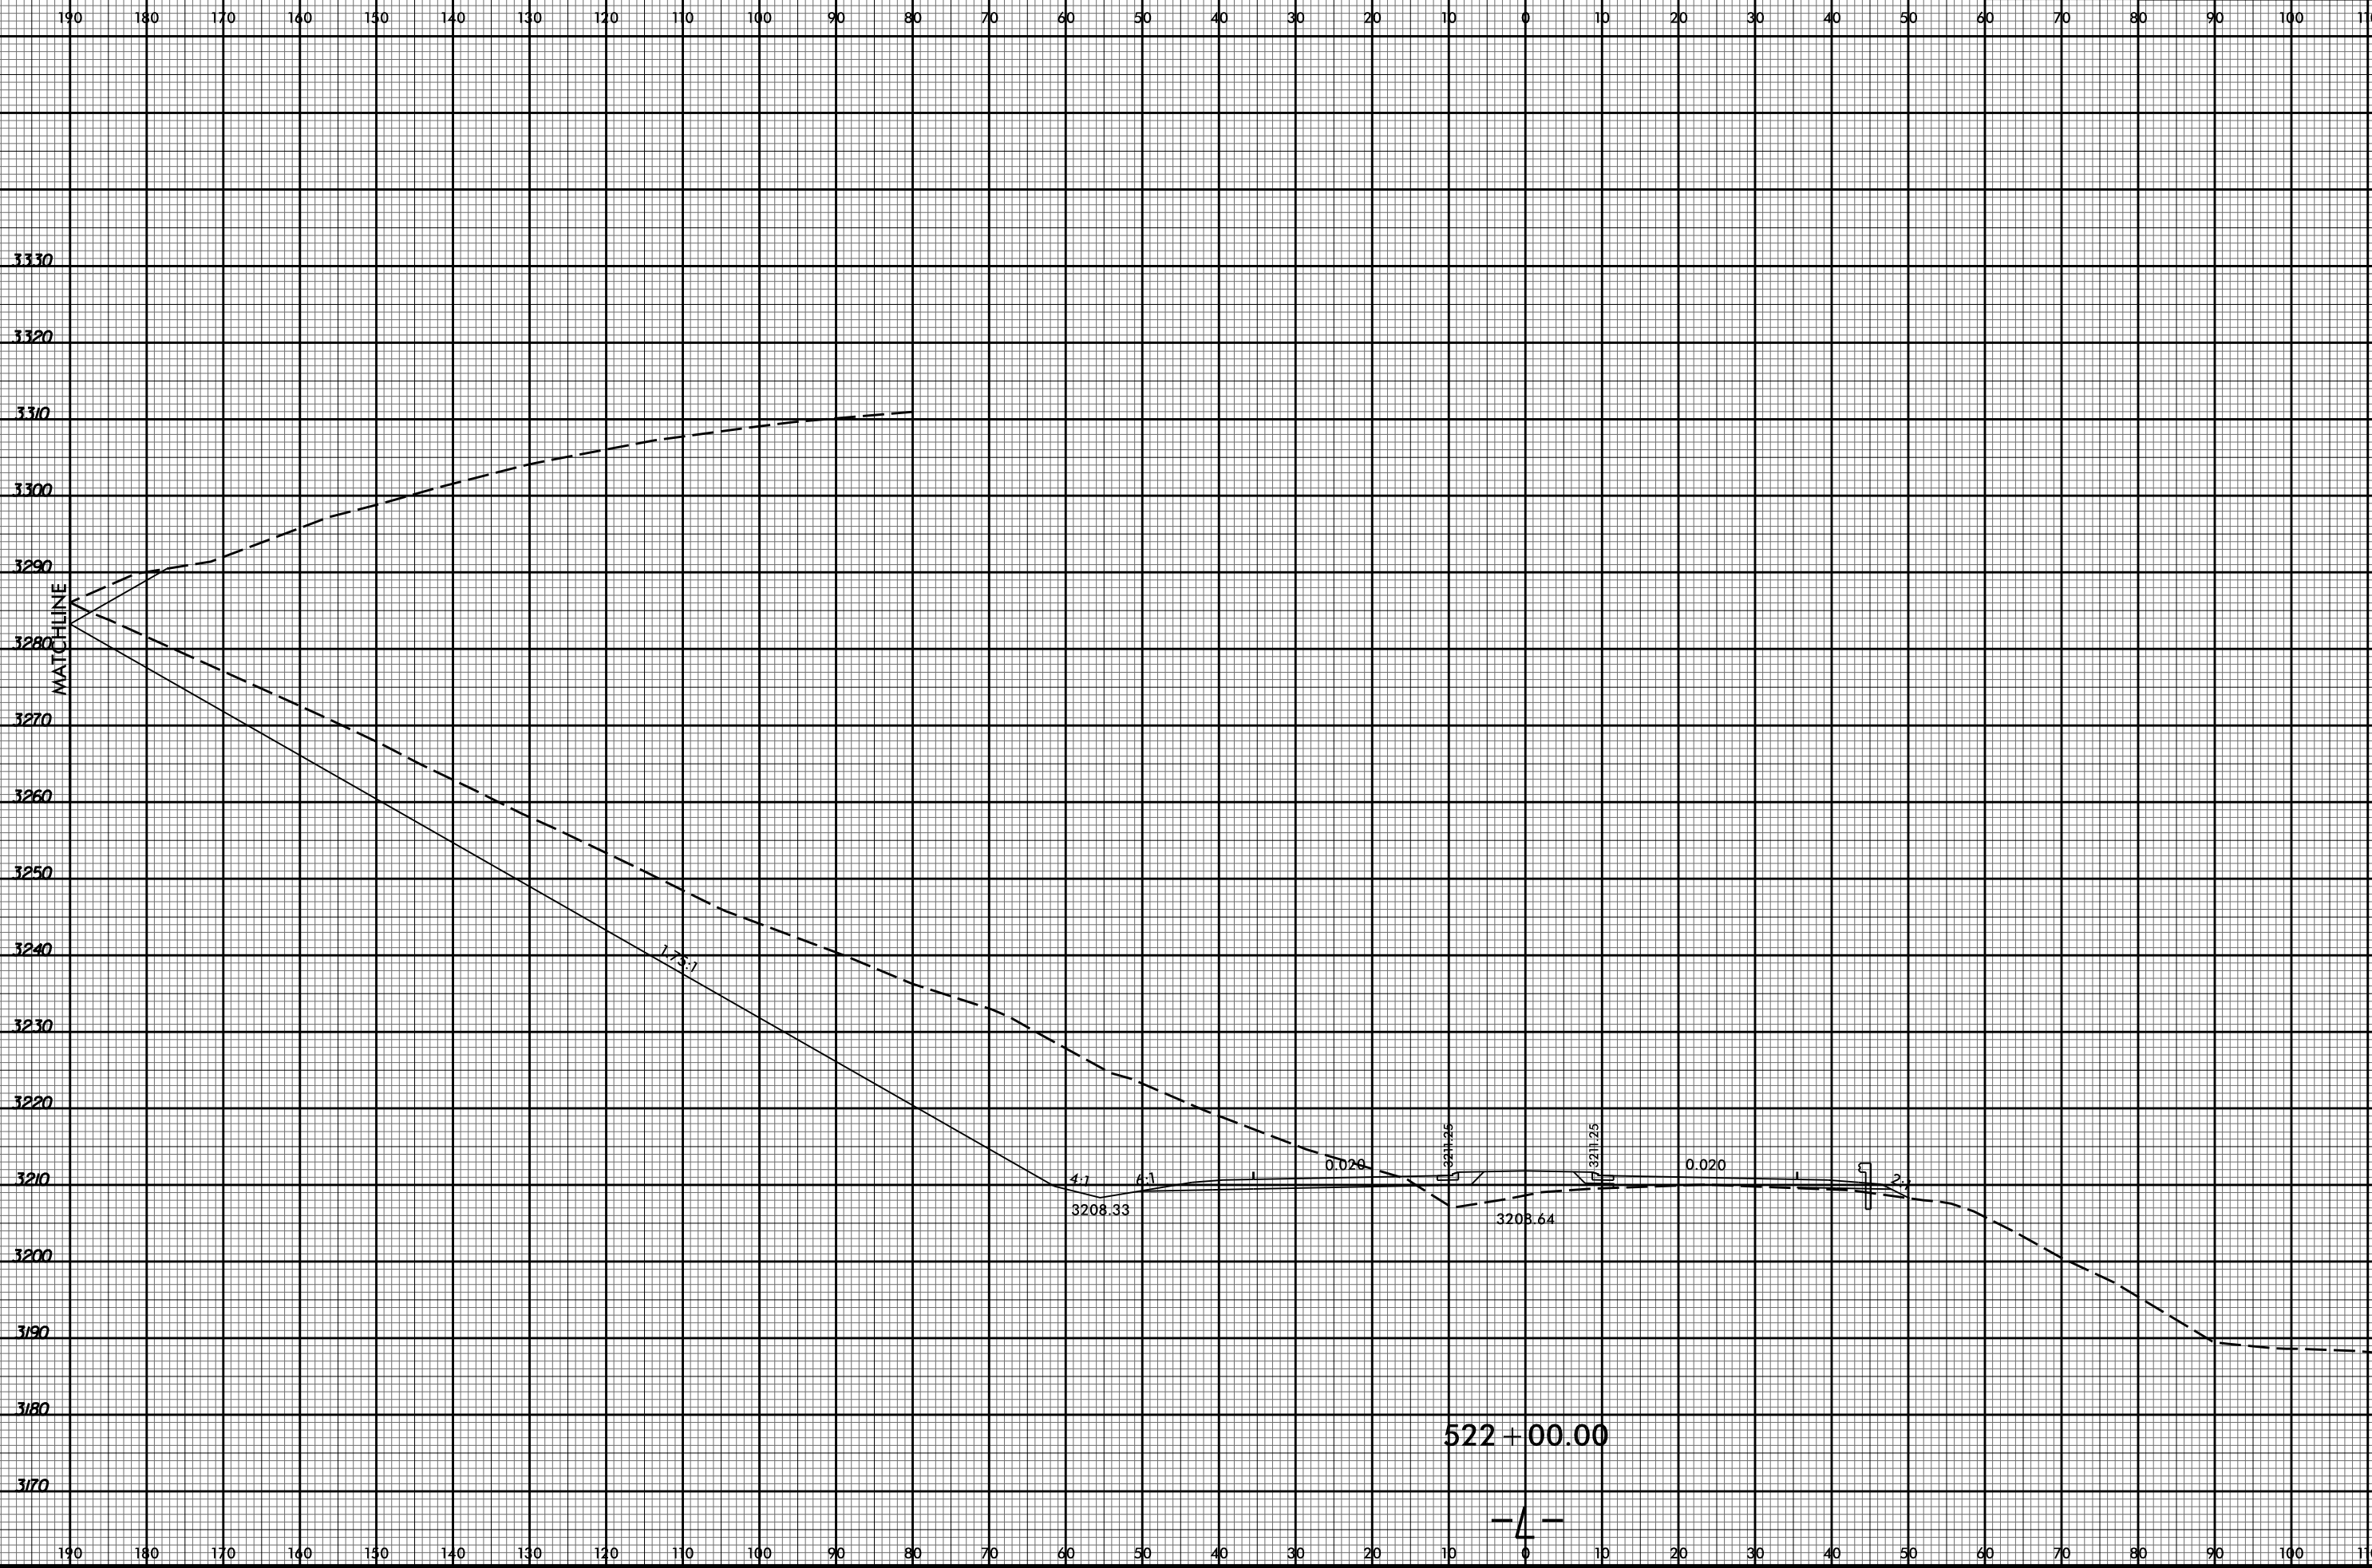

190

180

170

160

150

140

130

120

110

100

90

80

70

60

50

40

30

20

10

0

10

20

30

40

50

60

70

80

90

100

110

3330

3320

3310

3300

3290

3280

3270

3260

3250

3240

3230

3220

3210

3200

3190

3180

3170

3330

3320

3310

3300

3290

3280

3270

3260

3250

3240

3230

3220

3210

3200

3190

3180

3170

MATCHLINE

1:2.5

4:1

6:1

0.028

0.025

0.025

0.020

2:1

3208.33

3208.64

522+00.00

-4-

10/16/15 AM
R2915D Rcdy_xpl.L.dgn
Division